


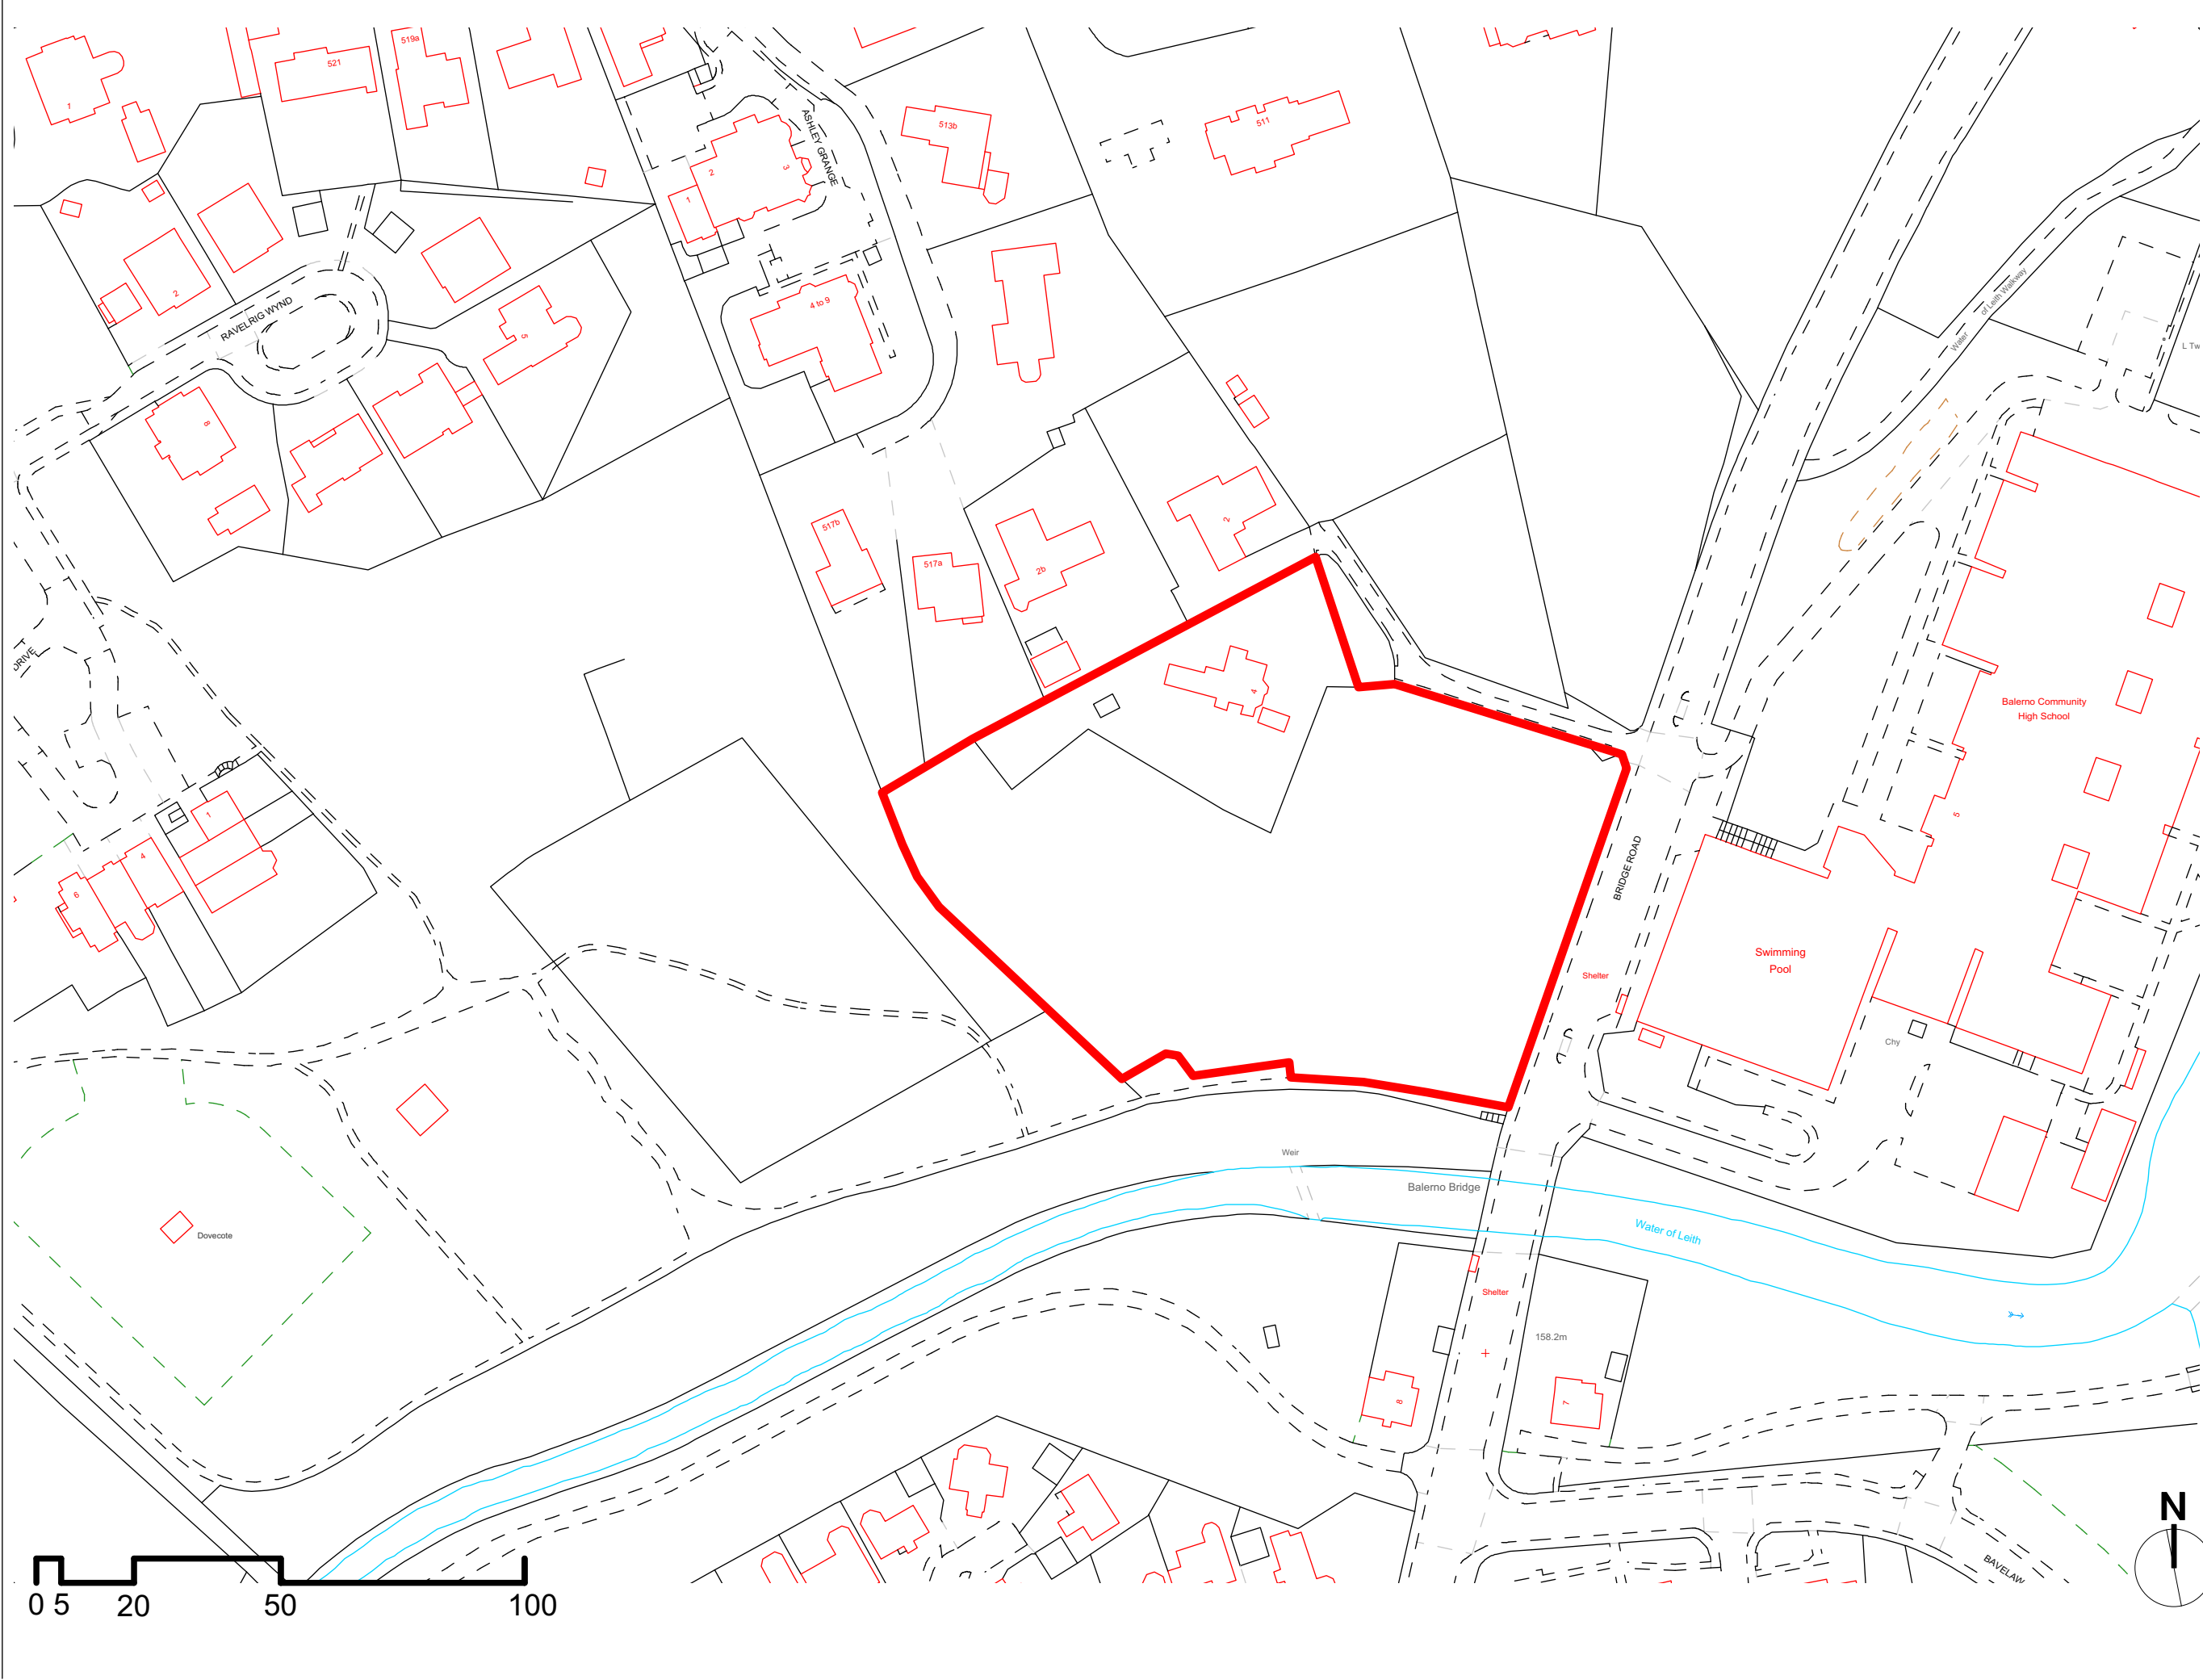

PREAPPLICATION

Revisions:

Title: Site Plan
Project: Gateway Project
Client: St. Mungo's Balerno
CAD Ref: -((-)----

Drawing No: Sht-01
Revision: 1:1250 @
Scale: 18/06/2025
Date:

Page | Park Architects
20 James Morrison Street, Glasgow G1 5PE, UK
T 0141 553 5440 F 0141553 5441
mail@pagepark.co.uk www.pagepark.co.uk

PAGE\ PARK