


LOCATION PLAN

SCALE 1:1250

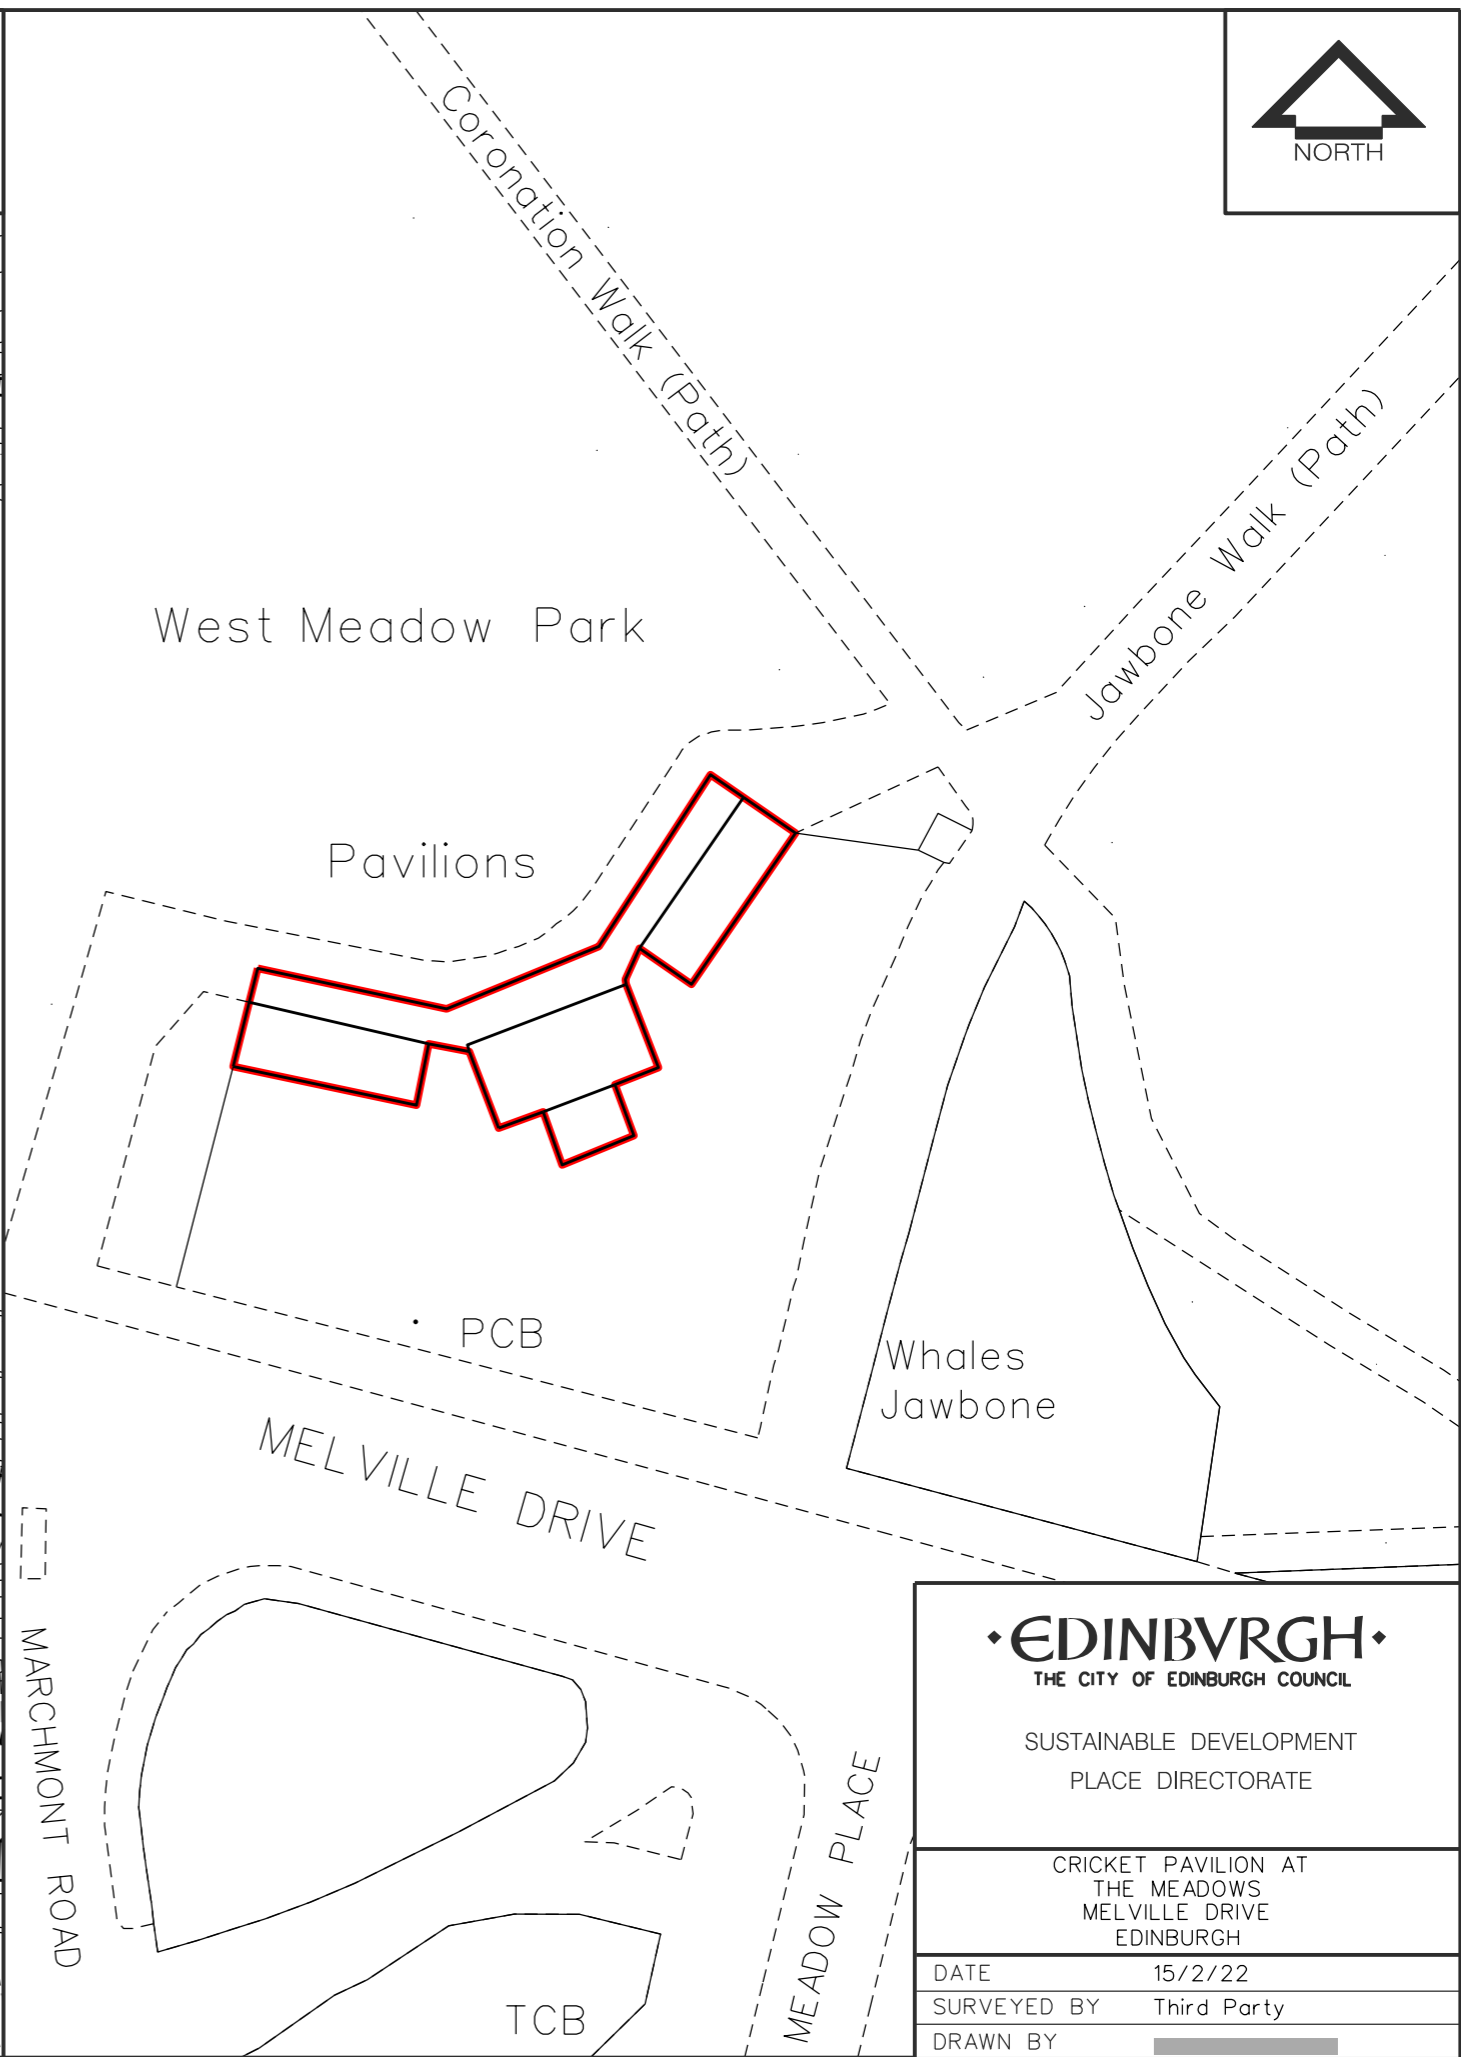

SITE PLAN

SCALE 1:200

• EDINBURGH • THE CITY OF EDINBURGH COUNCIL	
SUSTAINABLE DEVELOPMENT PLACE DIRECTORATE	
CRICKET PAVILION AT THE MEADOWS MELVILLE DRIVE EDINBURGH	
DATE	15/2/22
SURVEYED BY	Third Party
DRAWN BY	
SCALE	1:200 @ A3 SIZE
NEG. NO.	A3/2425