


NOTES:

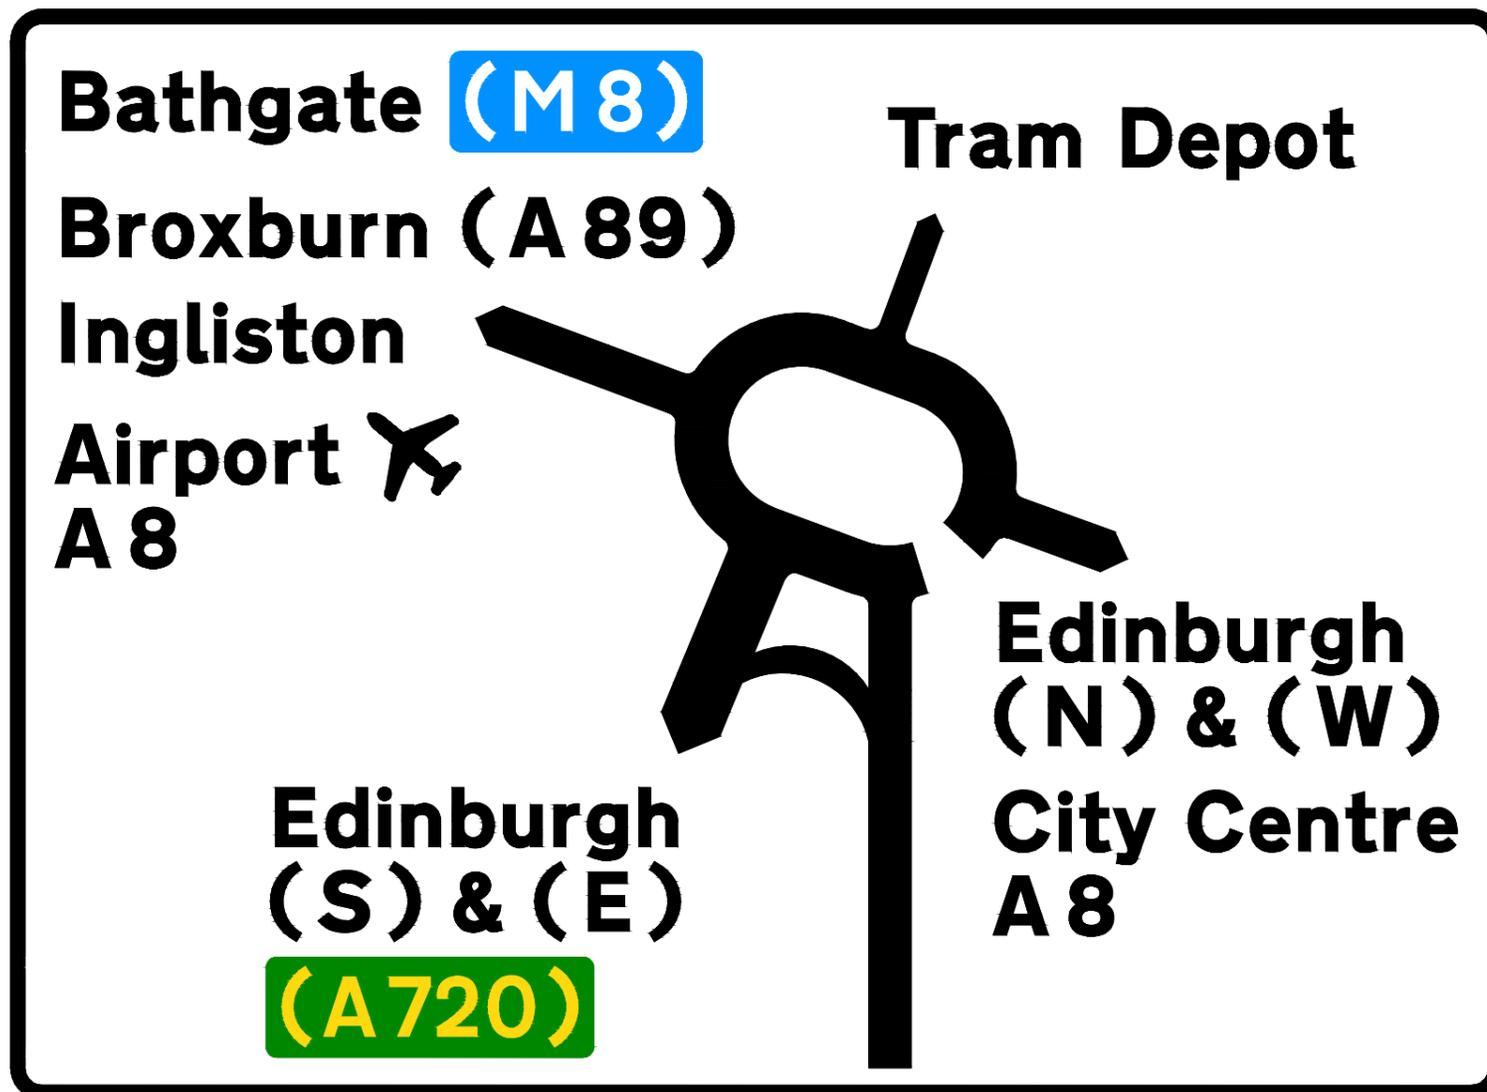

Scheme Ref.			
Sign Ref.	South Gyle Broadway ADS	x-height	100.0
Letter colour	BLACK	SIGN FACE	
Background	WHITE	Width	3545 mm
Border	BLACK	Height	2590 mm
Material	Class RA2 (12899-1:2007)	Area	9.18 m <sup>2</sup>

--	--	--	--	--

REV      DETAILS      BY      DATE      CHECK



Waverley Court 4 East Market Street Edinburgh EH8 8BG Tel. No. 0131 200 2000	PLACE OPERATIONAL SERVICES ROADS AND INFRASTRUCTURE TRAFFIC SIGNS
--	--

Sign Faces

Date: DATE      Job. No. JOB      Drawn by: S. Edmunds  
 Scale: Not to Scale      Checked by: P. Keggle