

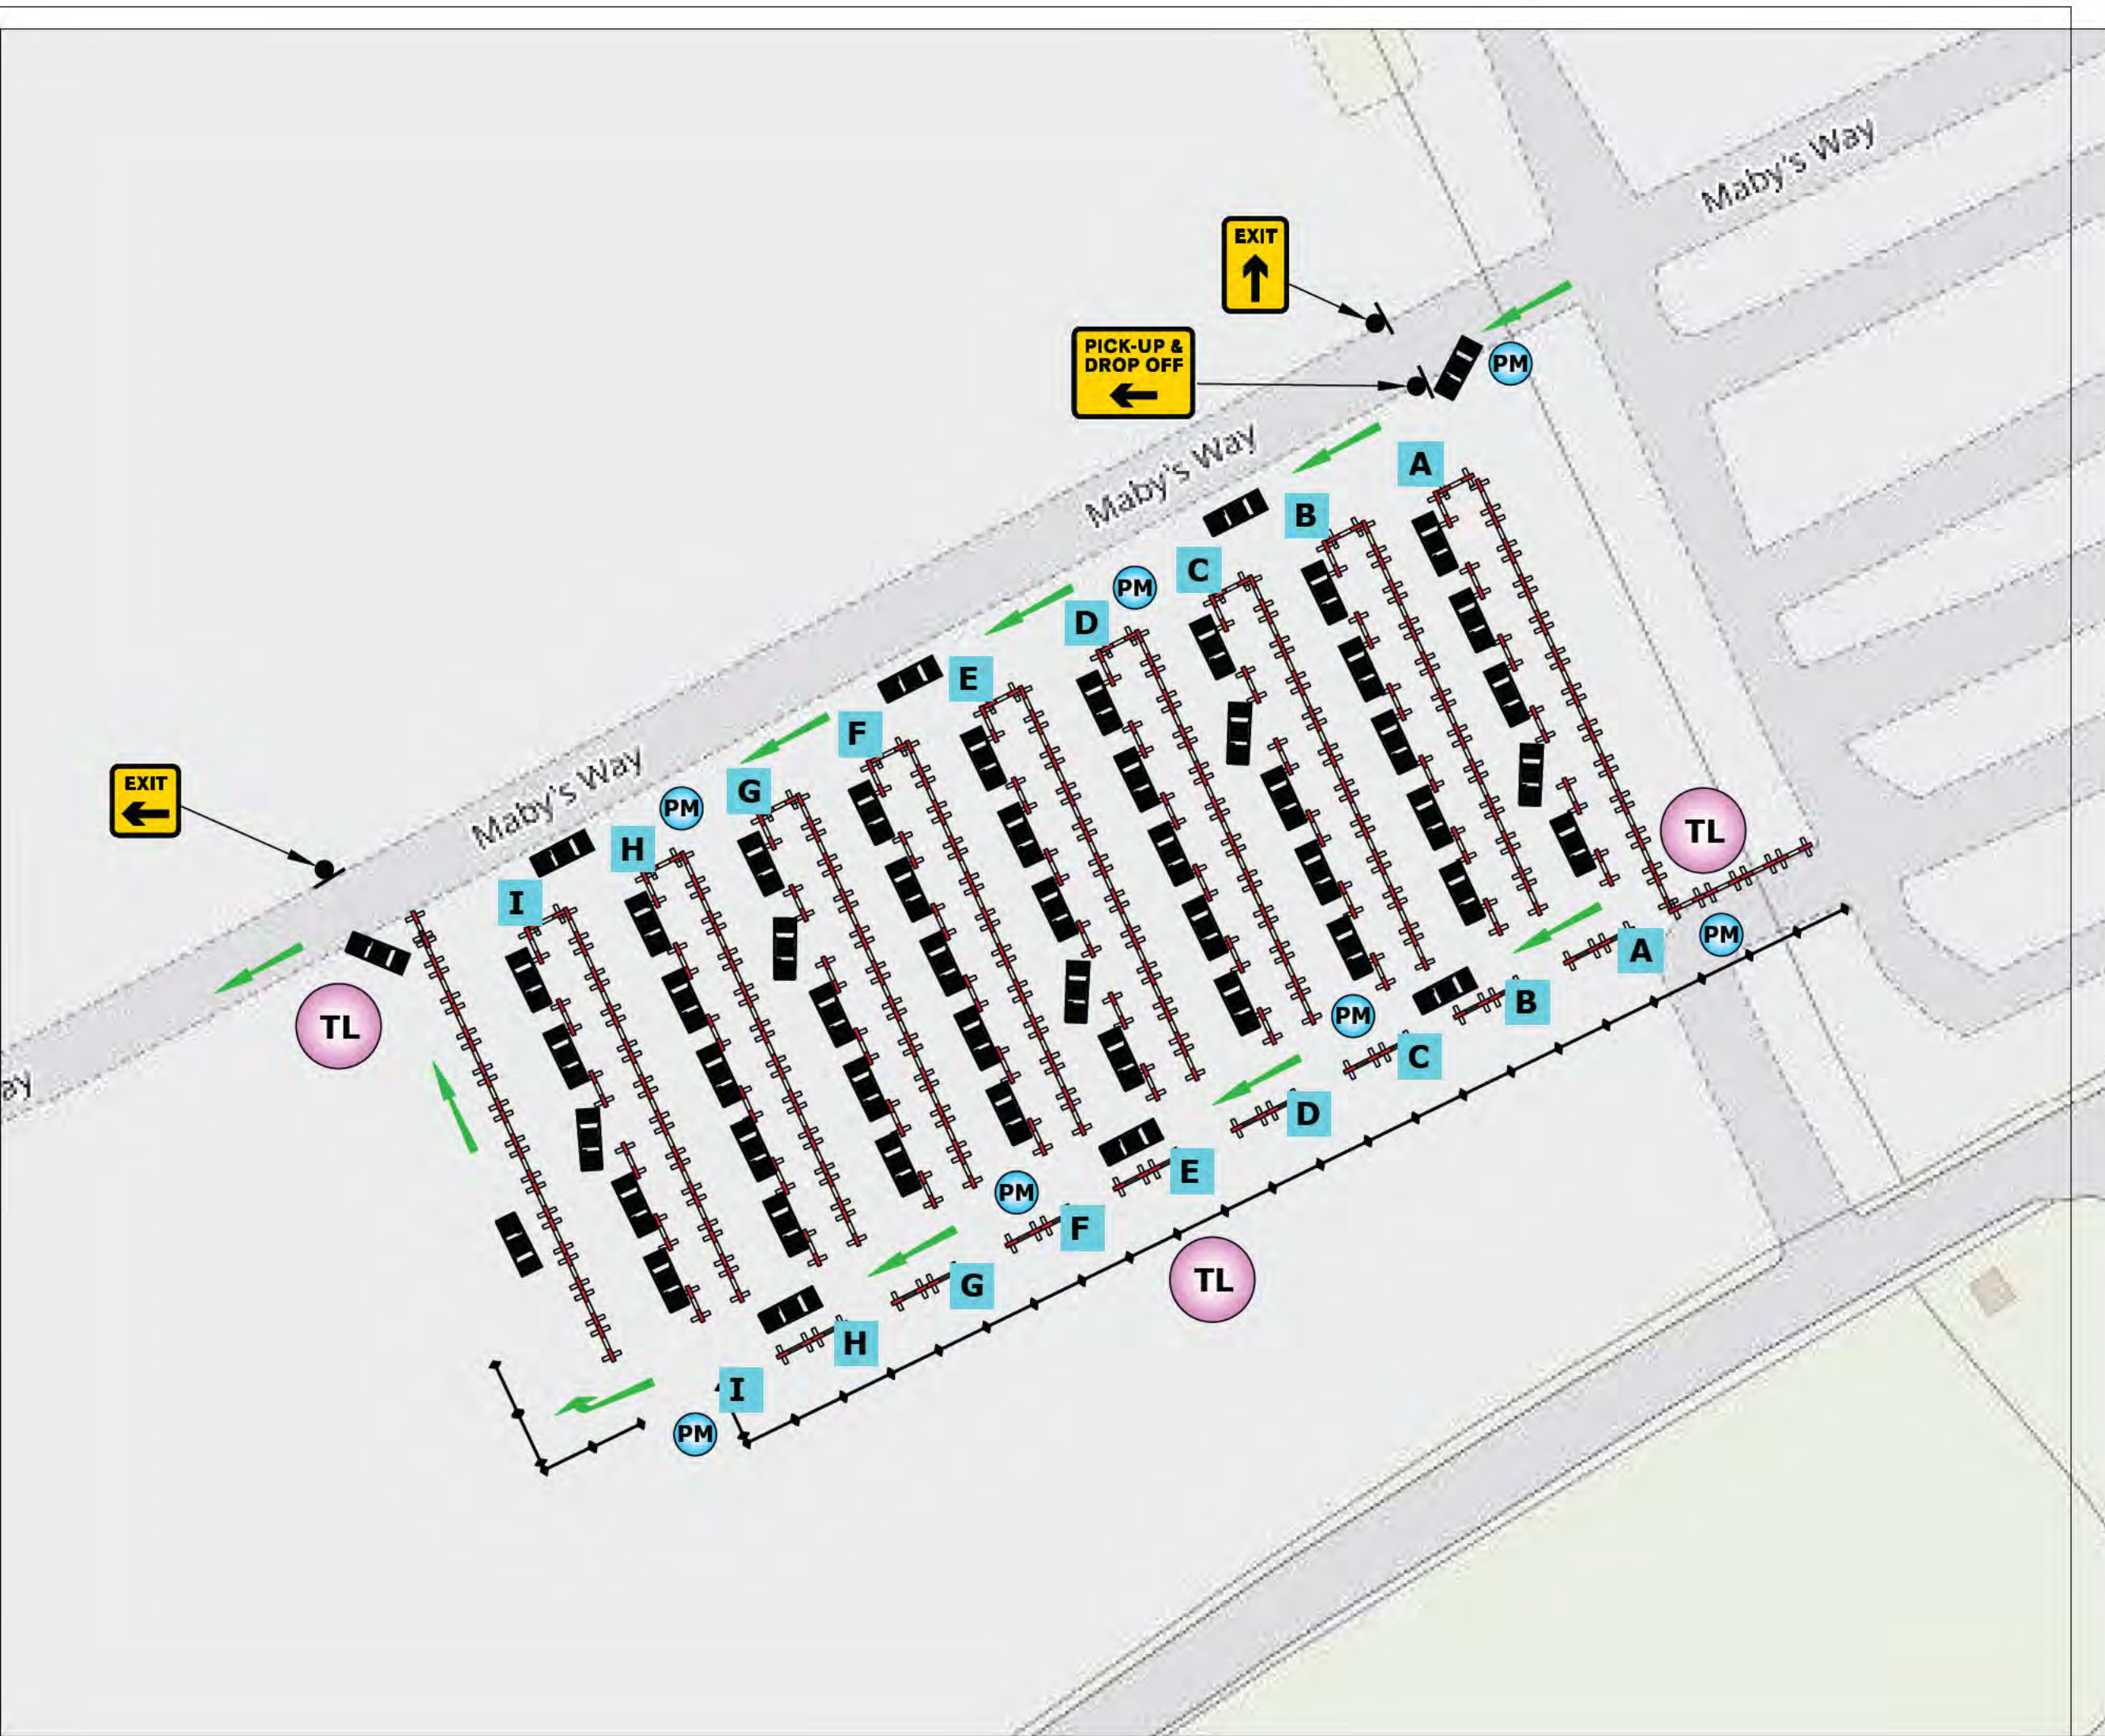


HERAS FENCING	
PED BARRIER	
PUDO MARSHAL	
PUDO VEHICLES	
TRAVEL DIRECTION	
TOWER LIGHT	



PUDO LAYOUT
NORTH CAR PARK (DUSTBOWL)

NO.	REVISION	DATE

CLIENT:

**ROYAL
HIGHLAND
CENTRE**

SITE ID: RHC

ADDRESS: ROYAL HIGHLAND CENTRE,
INGLISTON

Drg. No. CXL/RHC/TV/PUDO/0419

DRAWN.		DATE.	14/04/25
APPROVED.		DATE.	14/04/25

NOT TO SCALE