


- ### KEY - PROPOSED MARKINGS AND EQUIPMENT
- STOP LINE - 200mm TO TSRGD DIA. 1001
 - BUS LANE ENTRANCE - 250mm WIDE TO TSRGD DIA. 1010
 - WARNING LINE - 4m LINE 2m GAP 100mm WIDE TO TSRGD DIA. 1004
 - MANDATORY CYCLE LANE - 100mm WIDE TSRGD DIA. 1049
 - ADVISORY CYCLE LANE - 100mm WIDE - 1m LINE 1m GAP - TSRGD DIA. 1010
 - BUS LANE - 100mm WIDE - TSRGD DIA. 1049
 - ZIG ZAG MARKINGS TO TSRGD DIA. 1001.3
 - CYCLE MARKING SIZE 2750mm TSRGD DIA. 1057
 - CYCLE MARKING SIZE 1215mm TSRGD DIA. 1057
 - HATCH TSRGD DIA. 1040
 - SPEED CAMERA MARKING. 150mm WIDE. TSRGD 1012.1
 - MERGE ARROW. TSRGD 1014 (4.5m LONG)
 - END OF BUS LANE ARROW. TSRGD 1050
 - ROSEHILL CYCLE LANE DEFENDERS - 2m LONG AT 5m SPACINGS - SEE DRAWING COM-12/27-1100-01
 - APPROXIMATE DRIVEWAY LOCATIONS - SEGREGATORS NOT TO BE PLACED OVER DRIVEWAYS OR ACCESS POINTS
 - DOUBLE YELLOW LINE & DOUBLE BLIP
 - DOUBLE YELLOW LINE & SINGLE BLIP
 - SINGLE YELLOW LINE & SINGLE BLIP

KEYPLAN

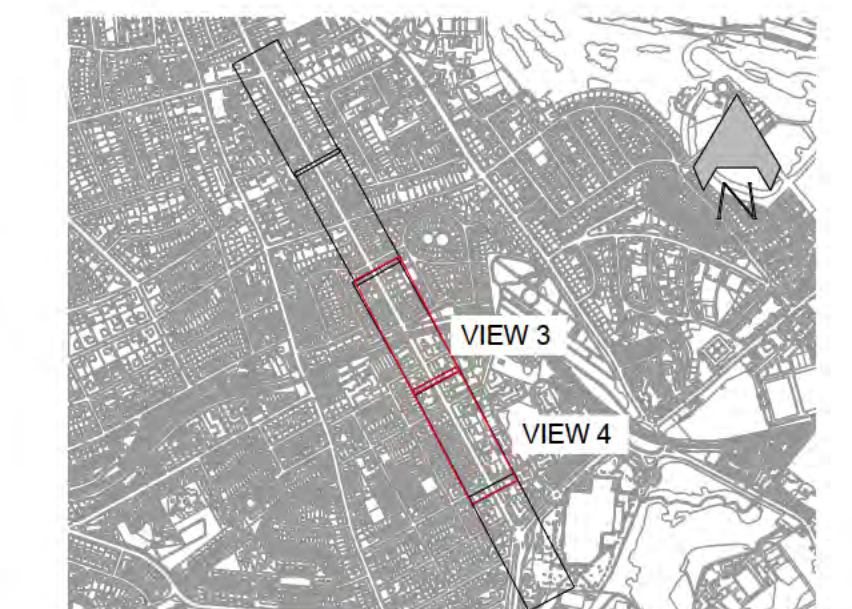


06	ISSUED FOR CONSTRUCTION		03.12.2020	
01	LANE DEFENDERS ADDED		03.12.2020	
REVISION	DETAILS	BY	DATE	CHECKED

◆ EDINBURGH ◆
THE CITY OF EDINBURGH COUNCIL

The City of Edinburgh Council Waverley Court 4 East Market Street Edinburgh, EH8 8BG Telephone: 0131 200 2000	PLACE MANAGEMENT INFRASTRUCTURE TRANSPORT DESIGN & DELIVERY
---	---

SPACES FOR PEOPLE
CRAIGMILLAR PARK
1200 ROAD MARKING LAYOUT
SHEET 2 OF 3

Date: 25/06/2020	Job No.: 12727	Drawn by: SWECO -
Scale: 1:500		Checked by: SWECO - 
		Reviewed by: SWECO -

This map is reproduced from Ordnance Survey material with the permission of Ordnance Survey on behalf of the Controller of Her Majesty's Stationery Office © Crown copyright. Unauthorised reproduction infringes Crown copyright and may lead to prosecution or civil proceedings.