


DRG. NO.

TRANSPORT CONTRACTS AND DESIGN

DRG. NO.

NOTES:

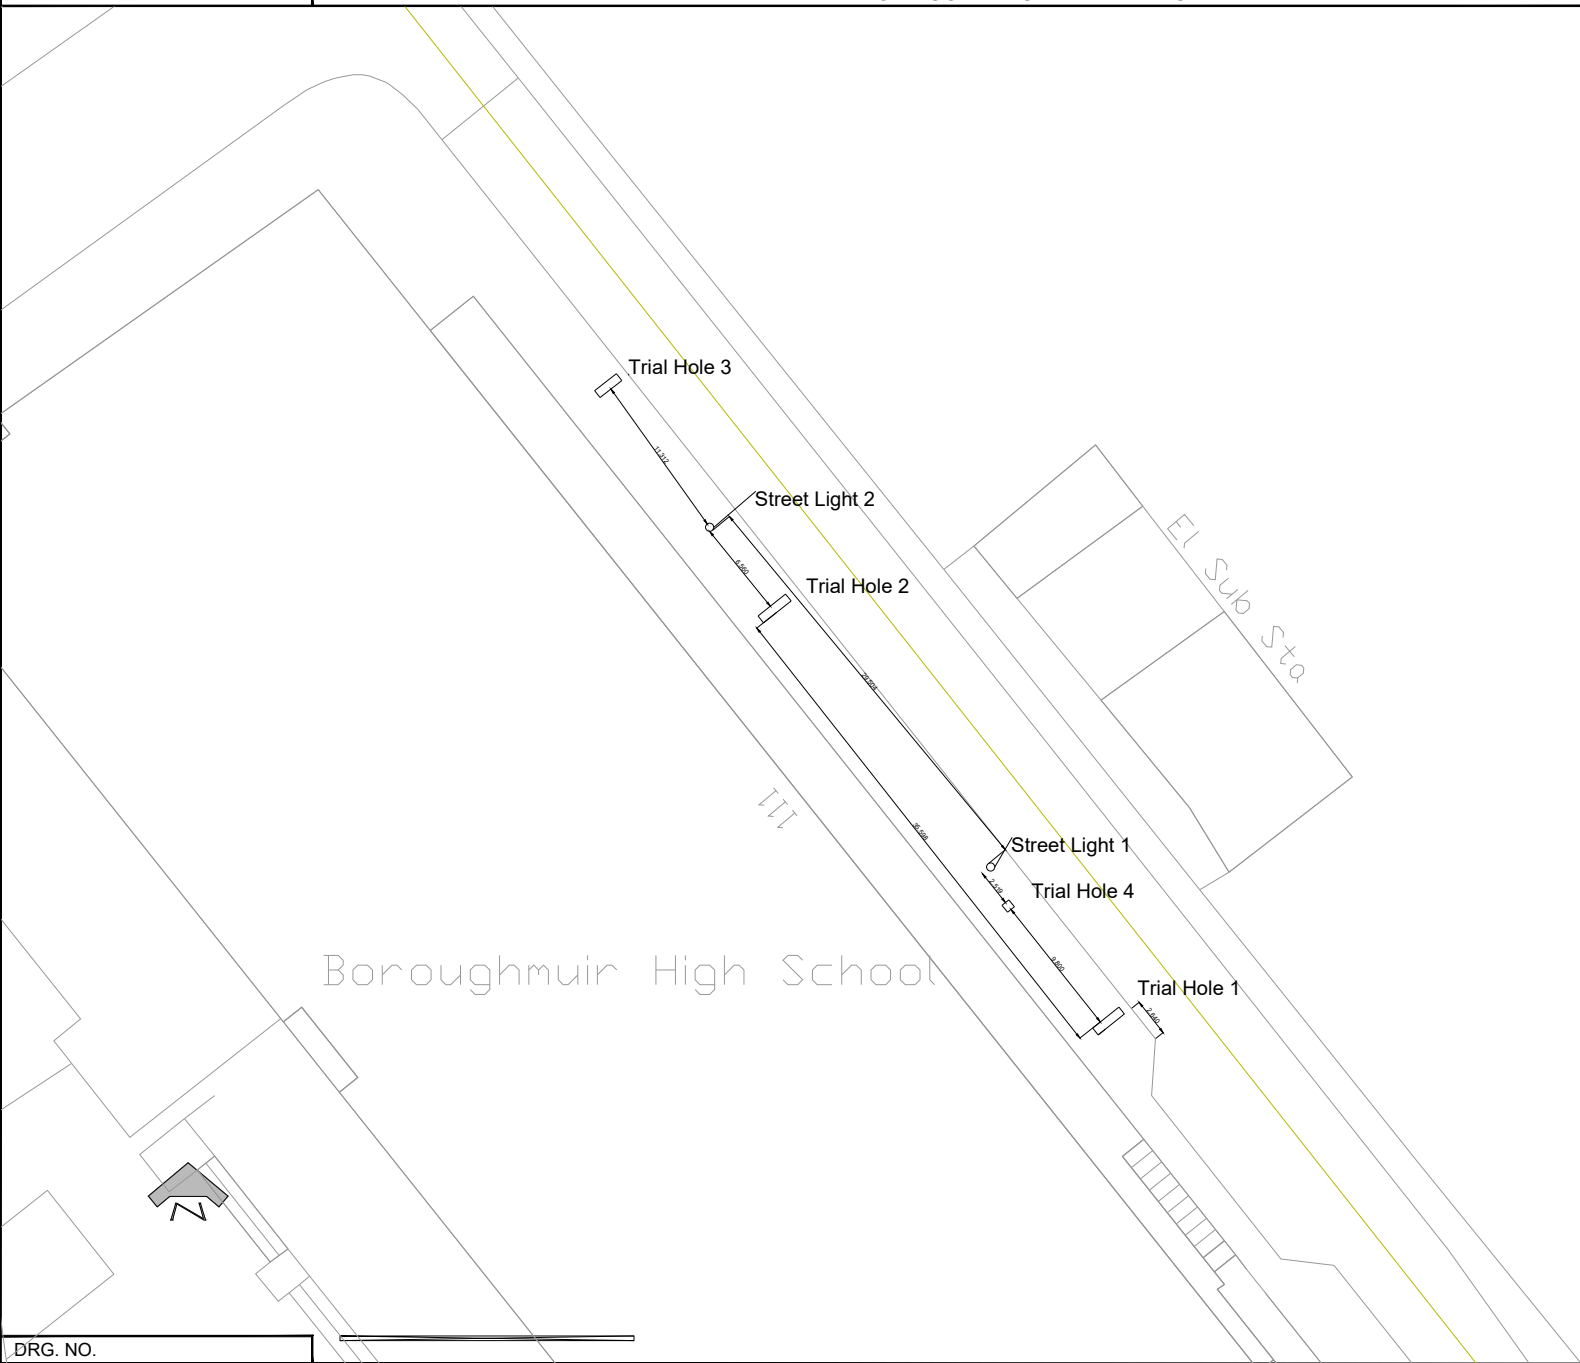

This map is reproduced from Ordnance Survey material with the permission of Ordnance Survey on behalf of the Controller of Her Majesty's Stationery Office © Crown copyright. Unauthorised reproduction infringes Crown copyright and may lead to prosecution or civil proceedings.

100023420 (2024)

REVISION	DETAILS	BY	DATE	CHECKED
----------	---------	----	------	---------

• EDINBURGH •
THE CITY OF EDINBURGH COUNCIL

The City of Edinburgh Council Waverley Court, 4 East Market Street Edinburgh, EH8 8BG Telephone: 0131 200 2000	OPERATIONAL SERVICES ROADS AND INFRASTRUCTURE TRANSPORT CONTRACTS AND DESIGN
--	--

Viewforth Trial Holes

Date: Scale:	Job No: Checked by:	Drawn by:
-----------------	------------------------	-----------

DRG. NO.

DRG. NO.