



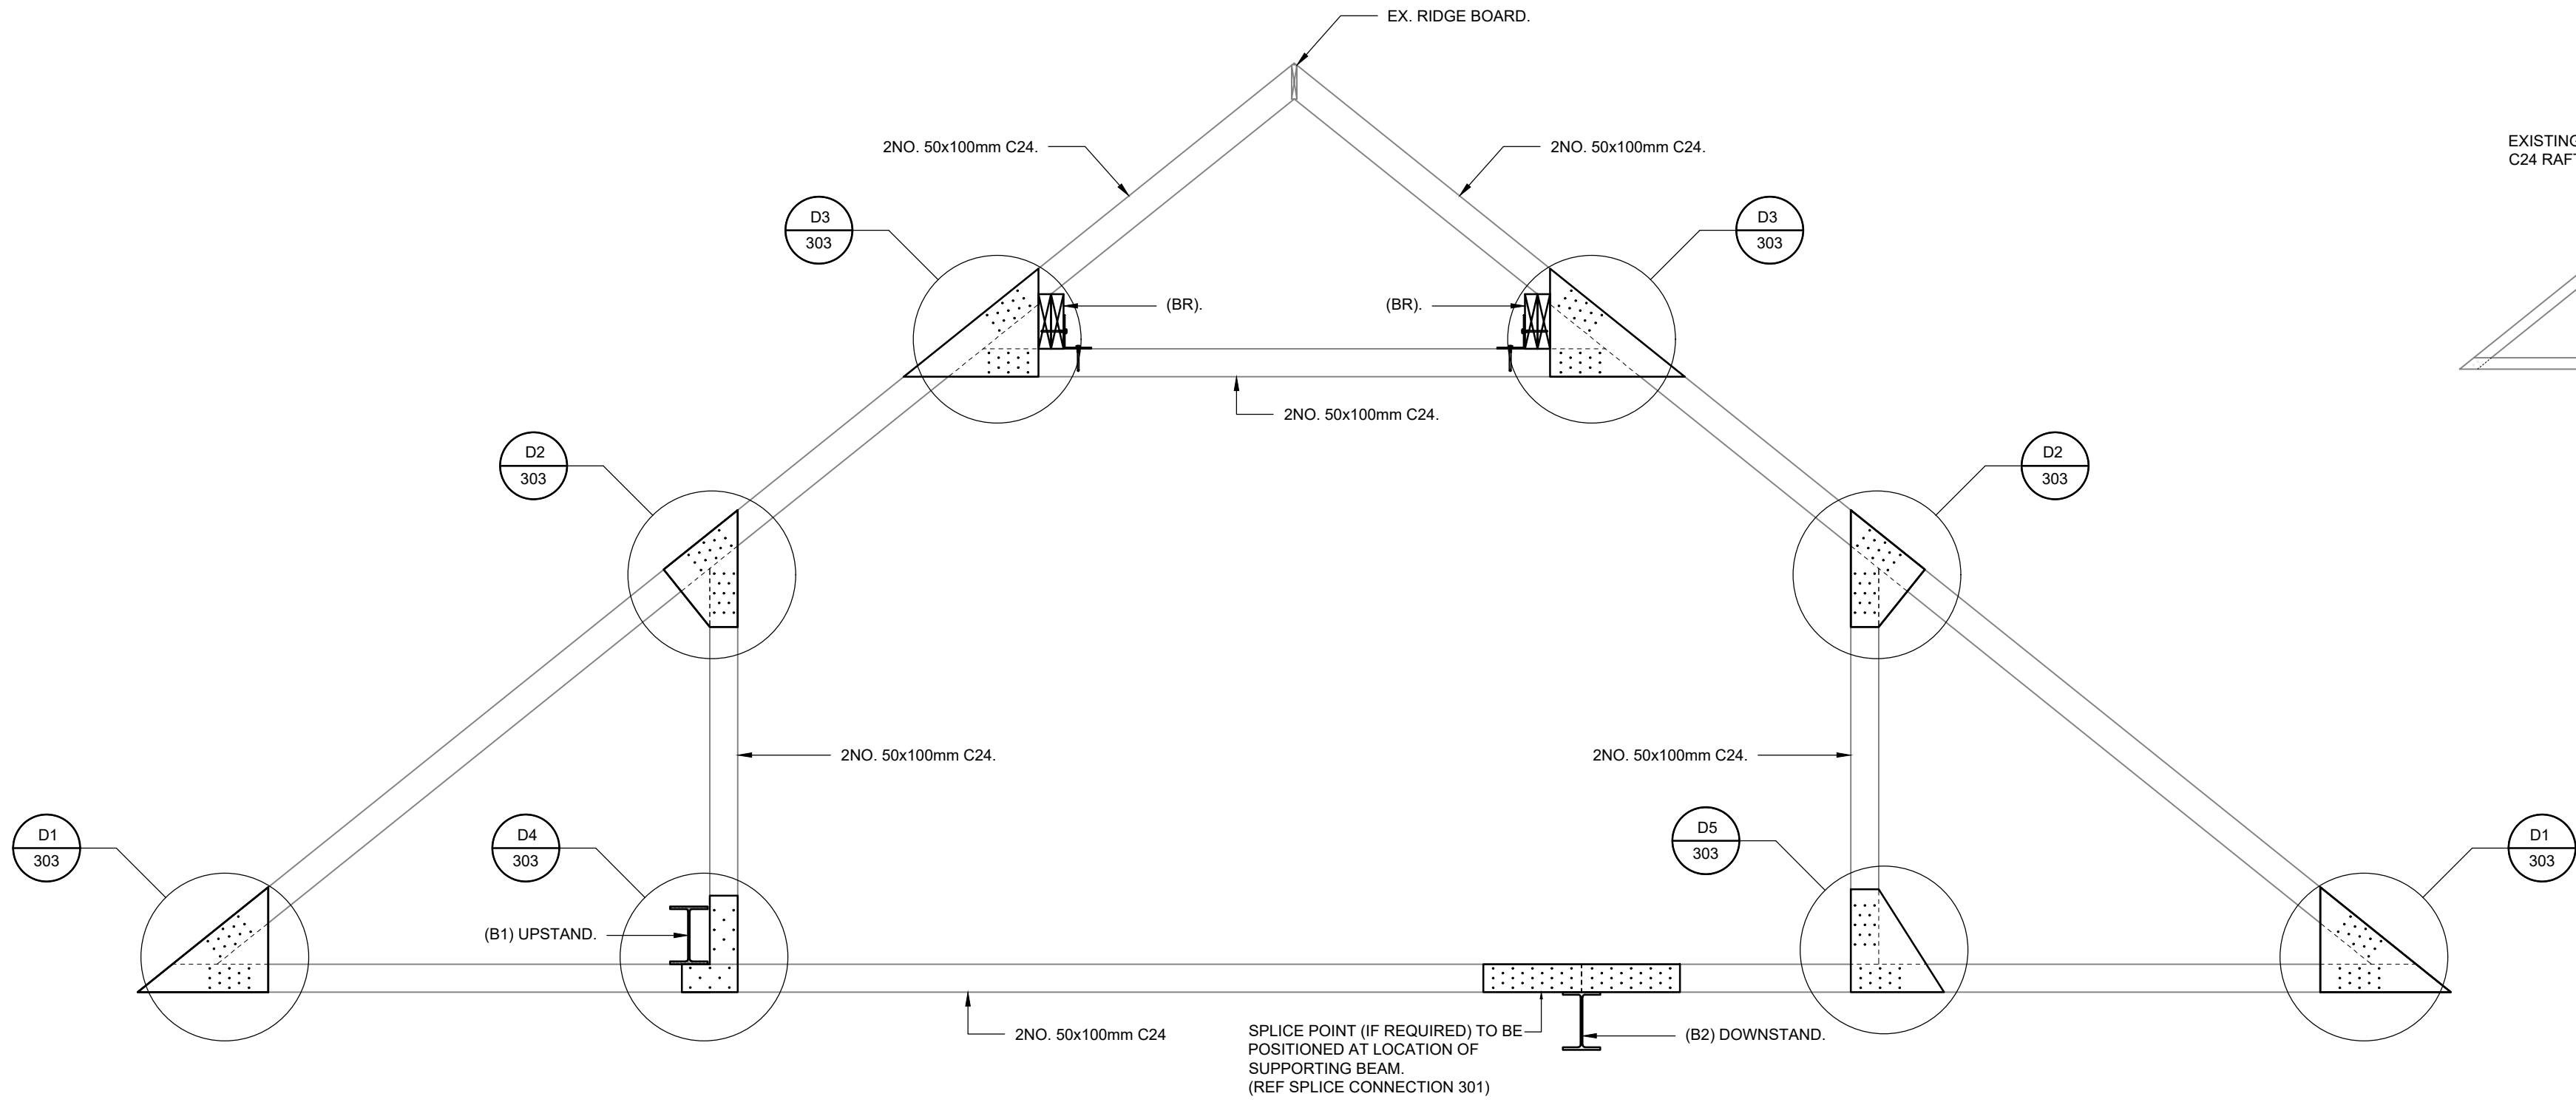


SITE FIXED GIRDER TRUSS 1 (G.T.1) PROFILE

SCALE 1:20

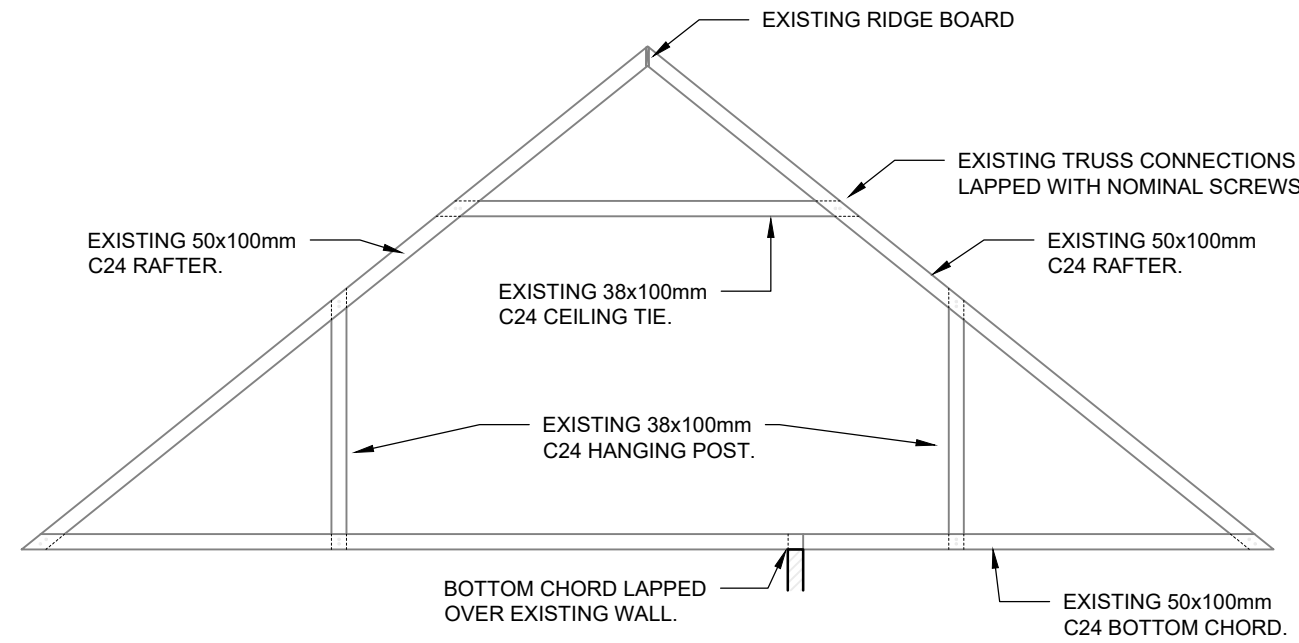

EXISTING TRUSS PROFILE

SCALE 1:50

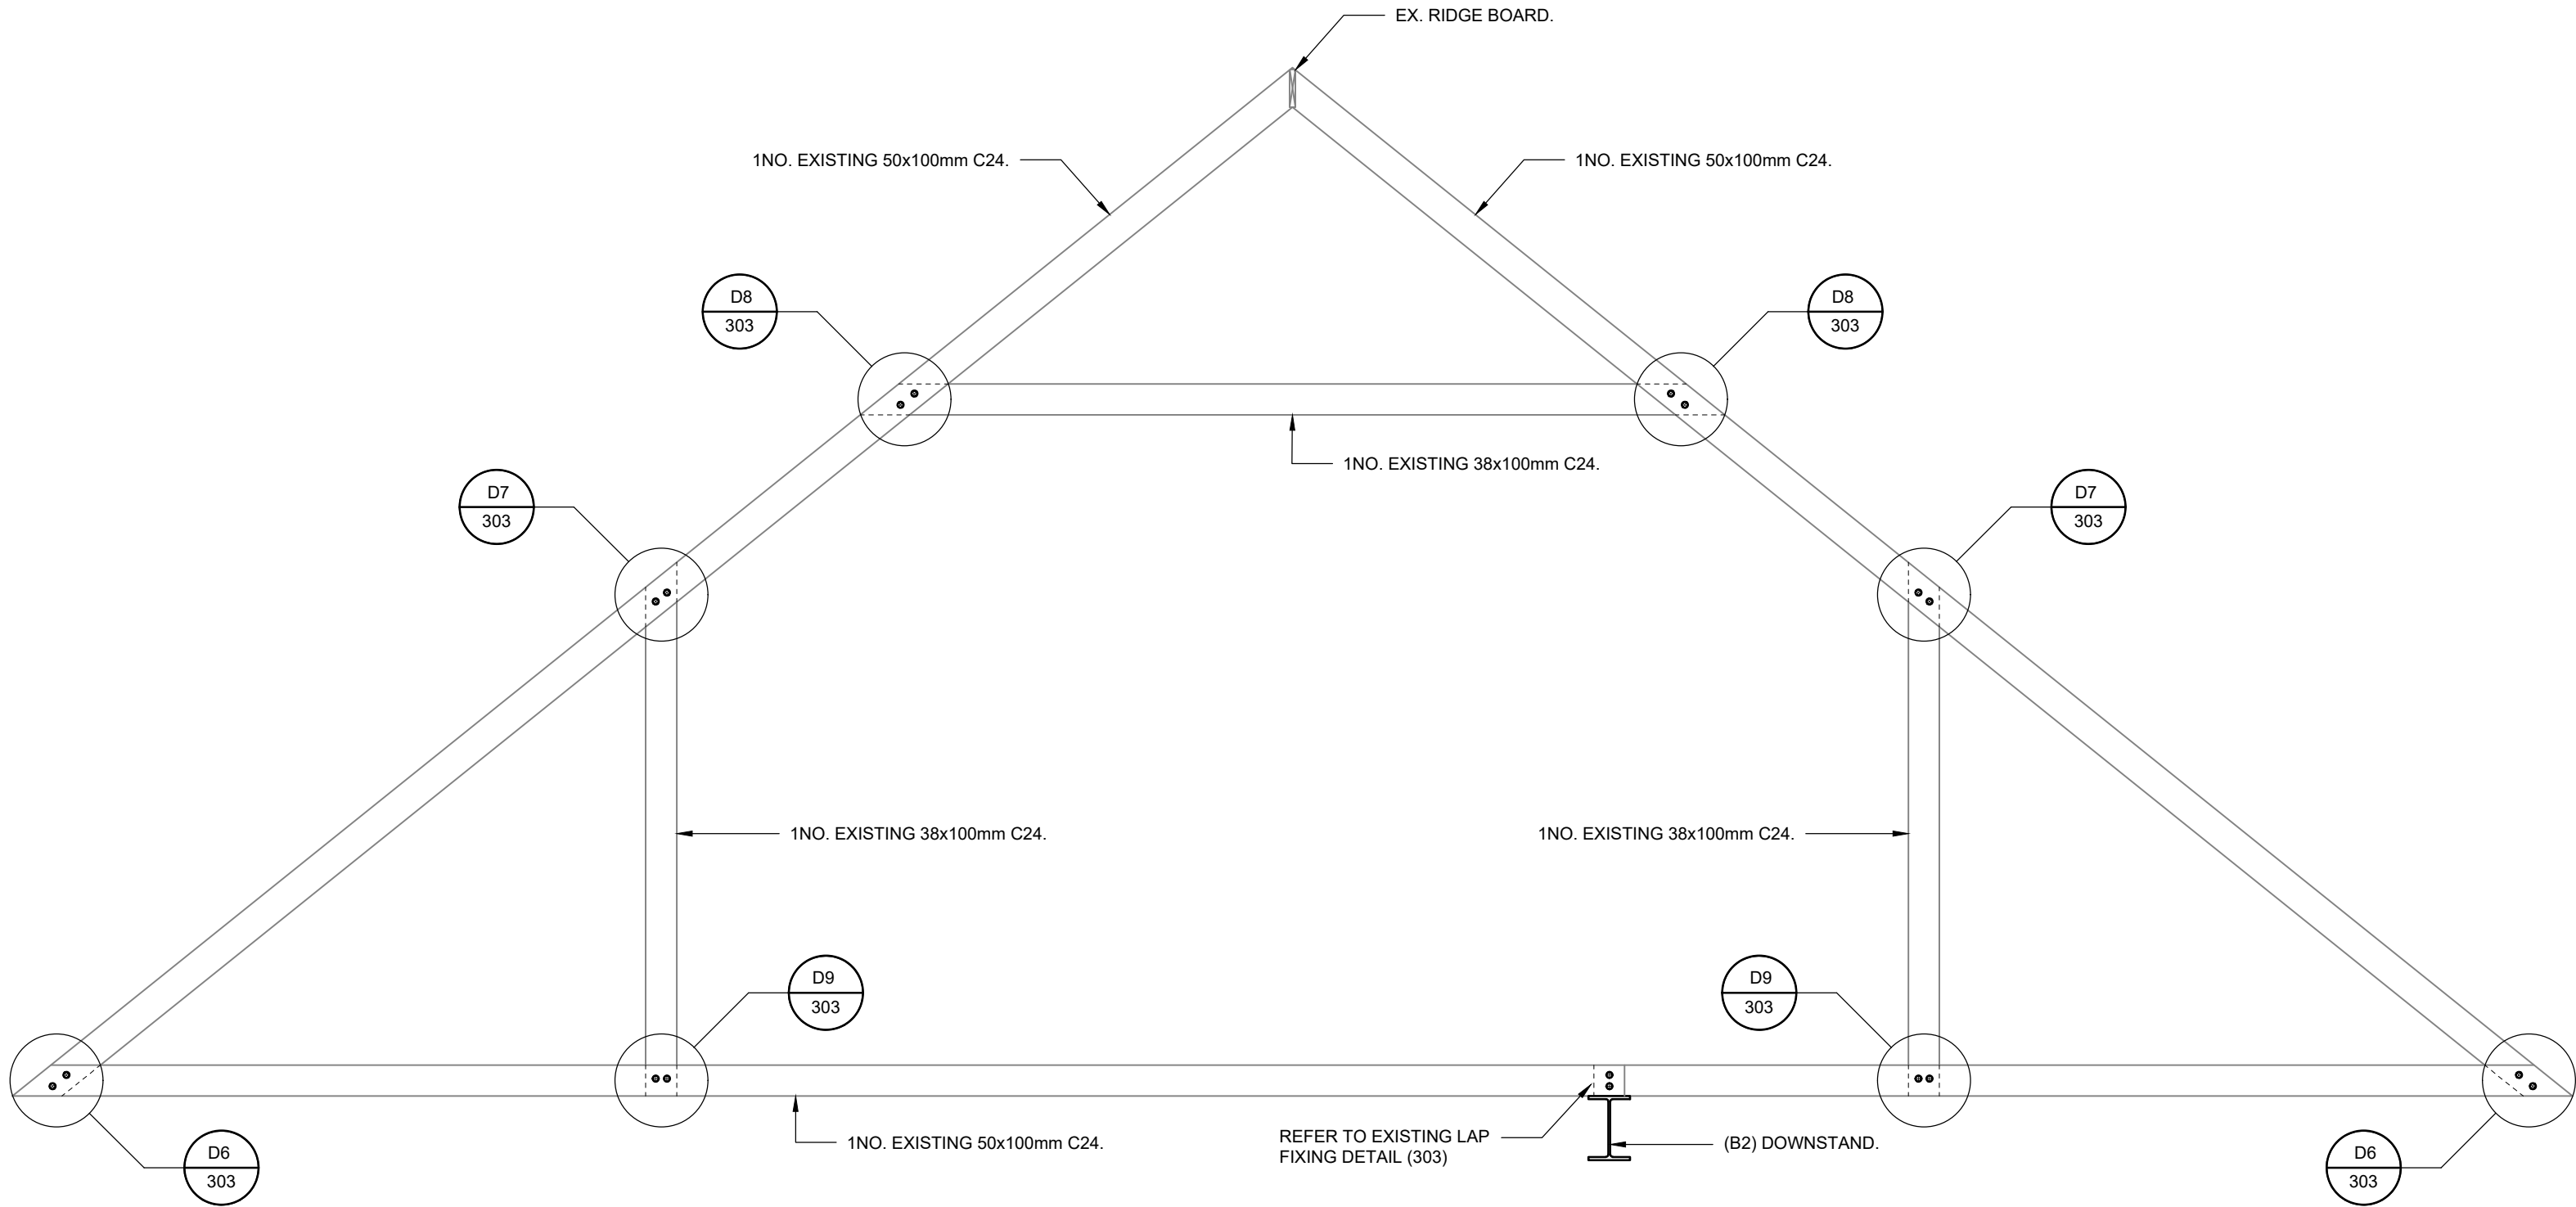

PROPOSED TRUSS PROFILE (INDICATING CONNECTION STRENGTHENING)

SCALE 1:20

NOTES

- ALL CAMERON + ROSS DRAWINGS ARE TO BE READ IN CONJUNCTION WITH ALL ARCHITECT'S DRAWINGS AND SPECIFICATIONS.
- ALL DIMENSIONS AND SETTING OUT TO BE CONFIRMED BY THE ARCHITECT.
- FOR DETAILS REFER TO DRAWINGS SERIES: 241238-000-CAM-DR-S-300.
- FOR GENERAL NOTES REFER TO DRAWING 241238-000-CAM-DR-S-001.

A	BUILDING WARRANT	KCURAM	27/06/2025
Issue	Revision	Initial	Date

Cameron + Ross

CIVIL + STRUCTURAL ENGINEERING

Forbes House | 15 Victoria Street | Aberdeen | AB10 1XB
cameromross.co.uk

Aberdeen 01224 642 400 | Edinburgh 0131 374 7960 | Inverness 01463 570 100

Client:
HERITAGE RESIDENTS LTD.

Project:
**EXTENSION & ALTERATIONS AT
107 CAROLINE TERRACE,
CORSTORPHINE, EH12 8QU**

Drawing Title:
TRUSS PROFILE SECTIONS

Status:
BUILDING WARRANT

Scale:	1:50 @ A1	Date:	16/06/2025
By:	KCU	Checked:	RAM
		Approved:	BAC

Dwg. No.	Rev.
241238-000-CAM-DR-S-201	A