



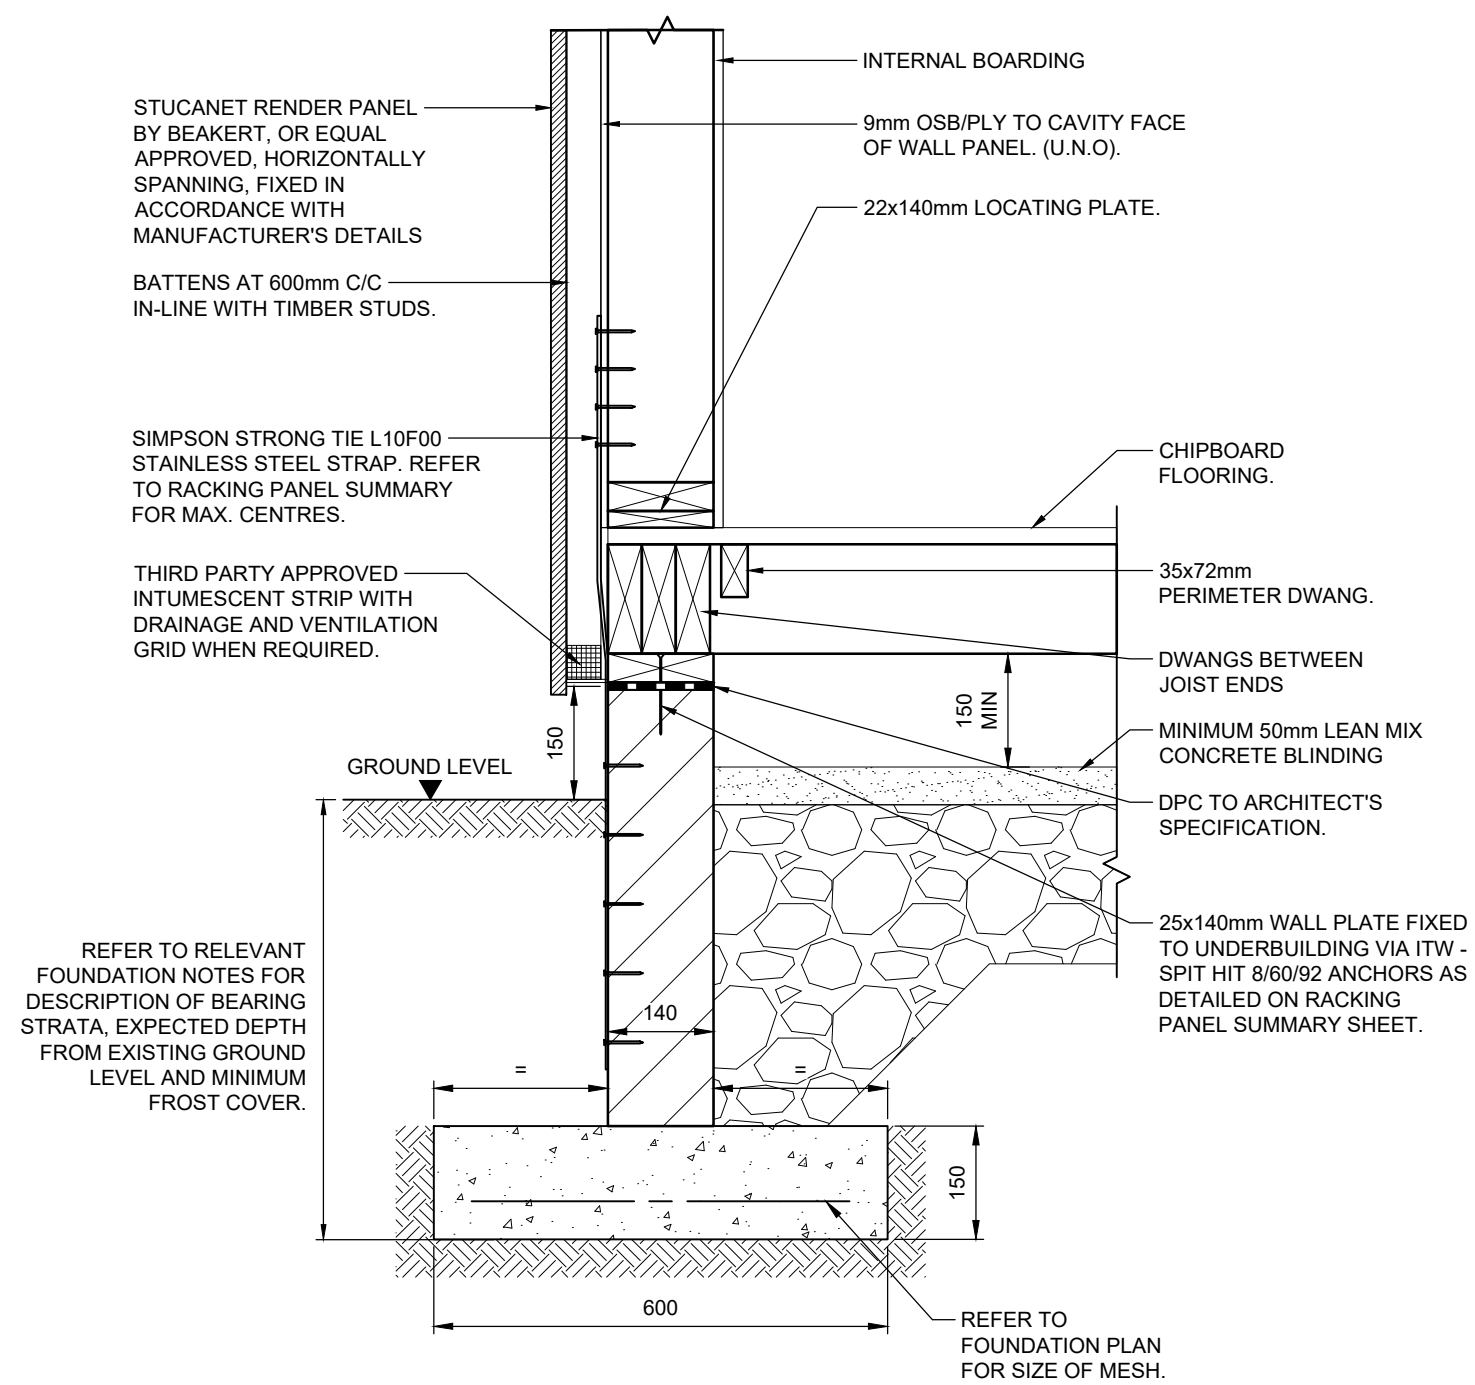


SECTION A - STRIP FOUNDATION DETAIL

SCALE 1:10

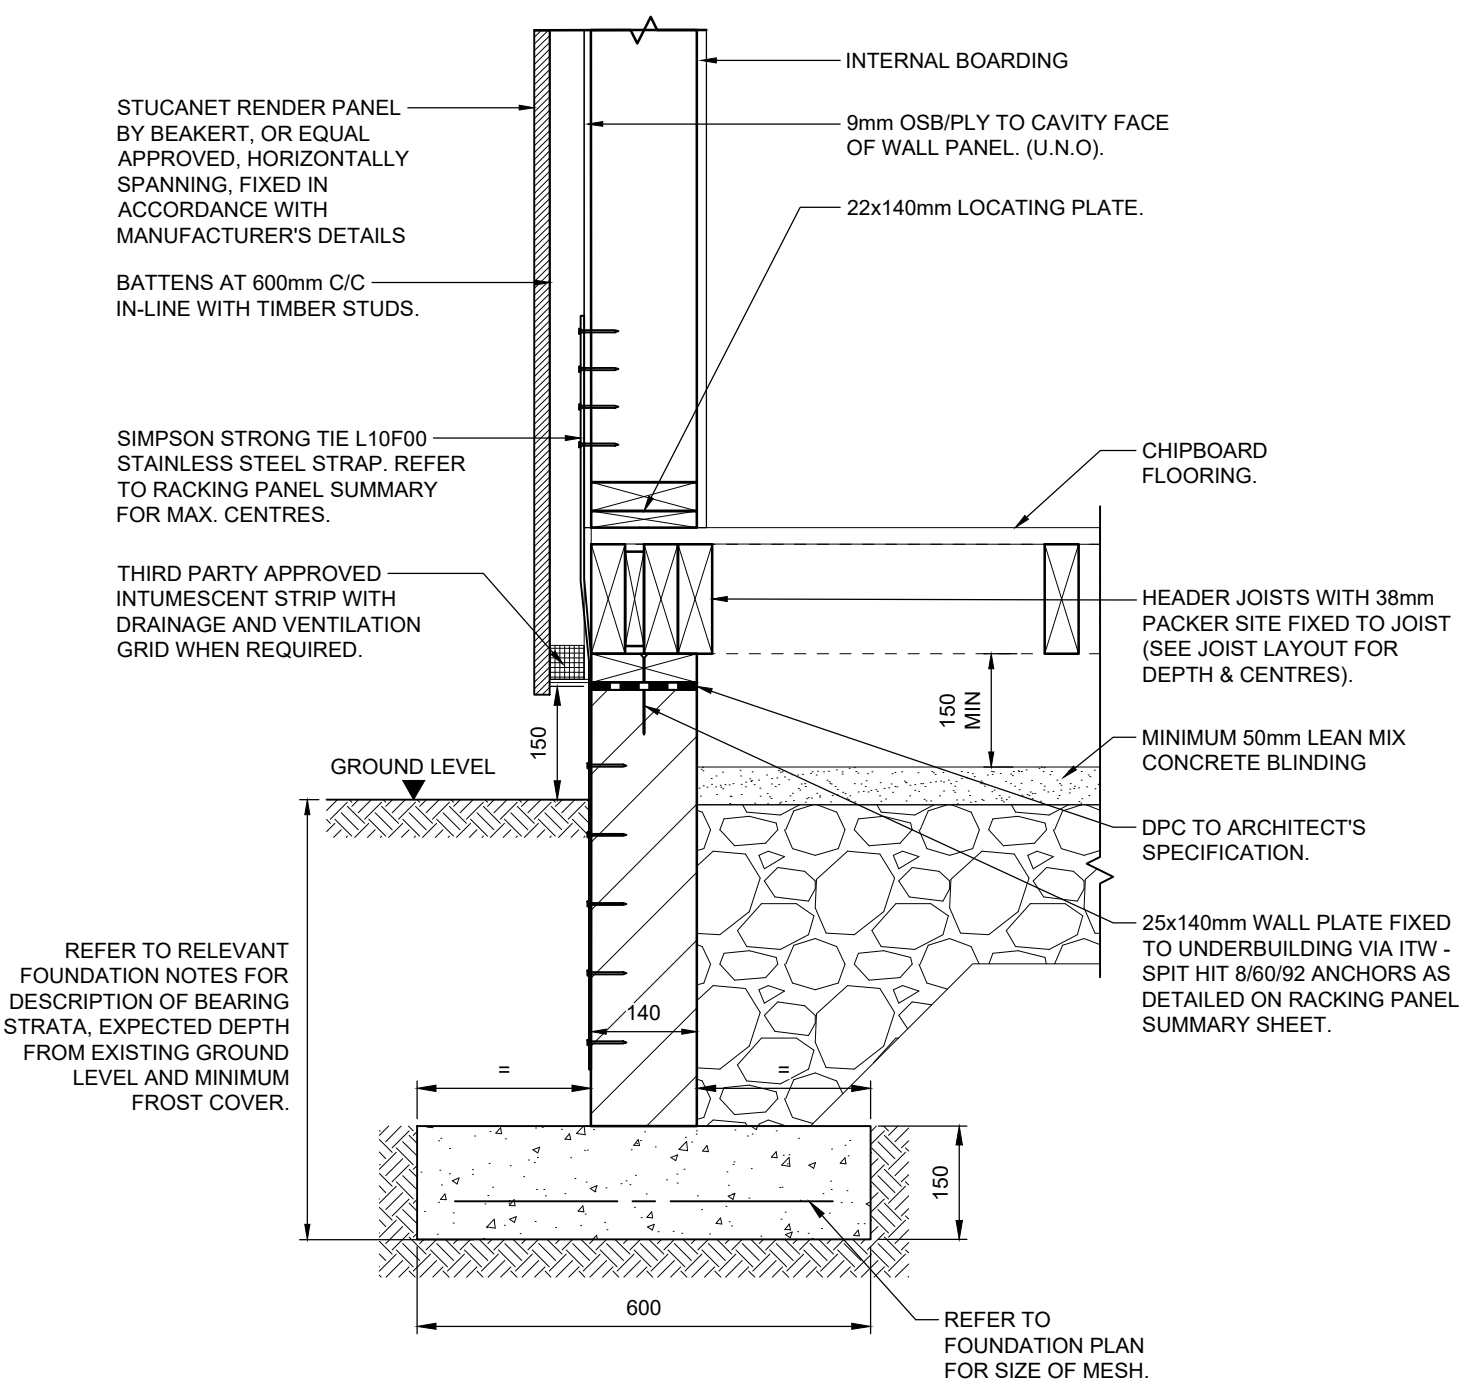


SECTION B - STRIP FOUNDATION DETAIL

SCALE 1:10

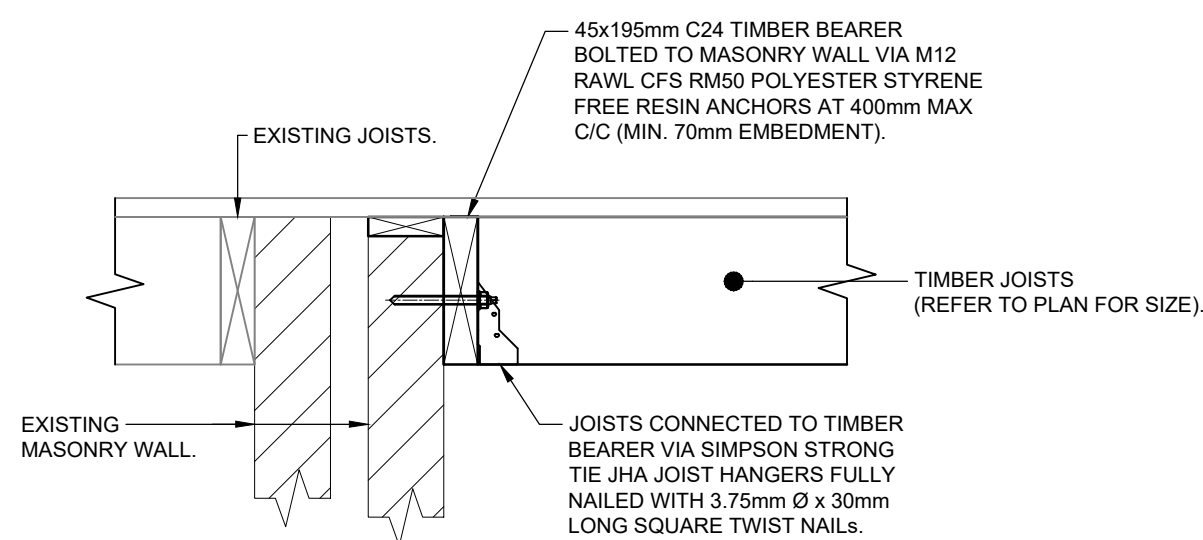

SECTION C - JOIST SUPPORT AT TIMBER BEARER


SCALE 1:10

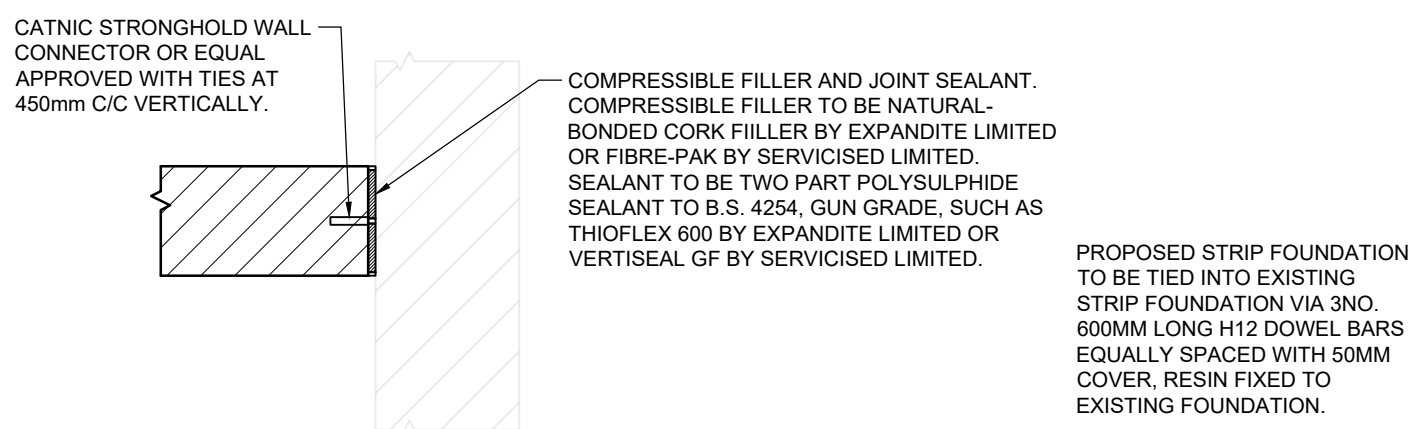

TYPICAL WALL STARTER KIT DETAIL


DENOTED THUS ON PLAN - (WS)

SCALE 1:10

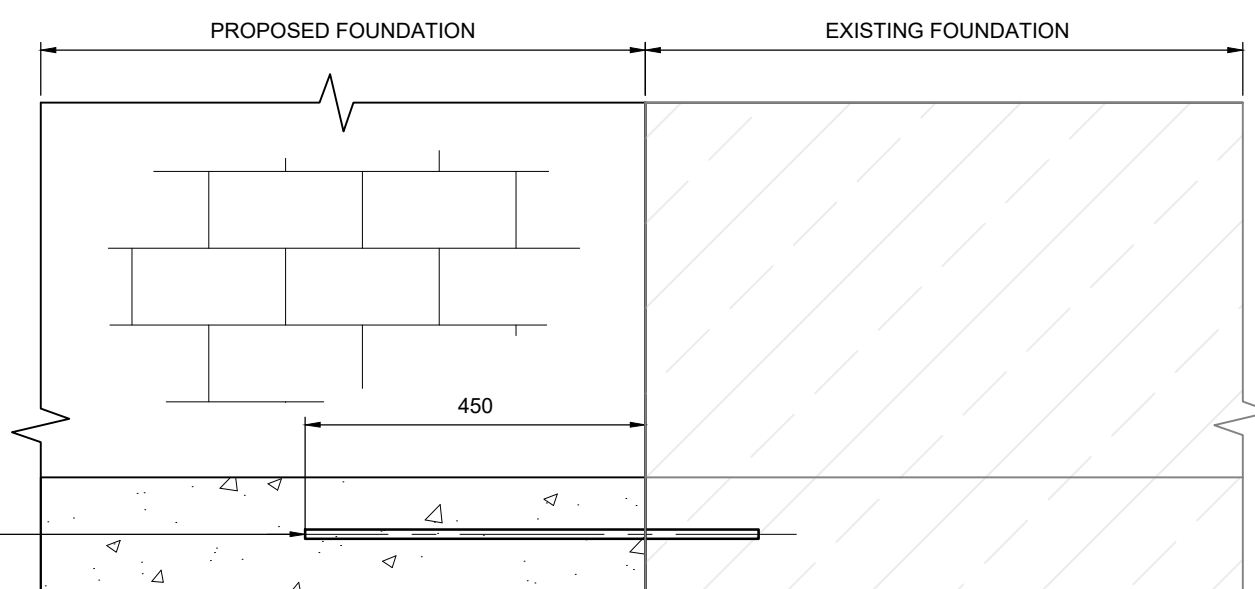


FOUNDATION DETAIL AT EXISTING BUILDING

SCALE 1:10

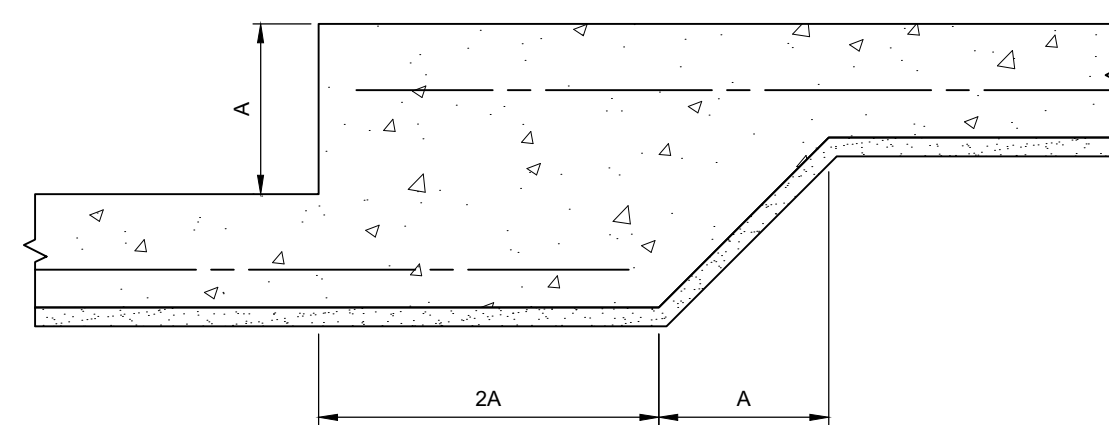

**DETAIL OF STEP IN STRIP FOUNDATION
(IF APPLICABLE)**

SCALE 1:10

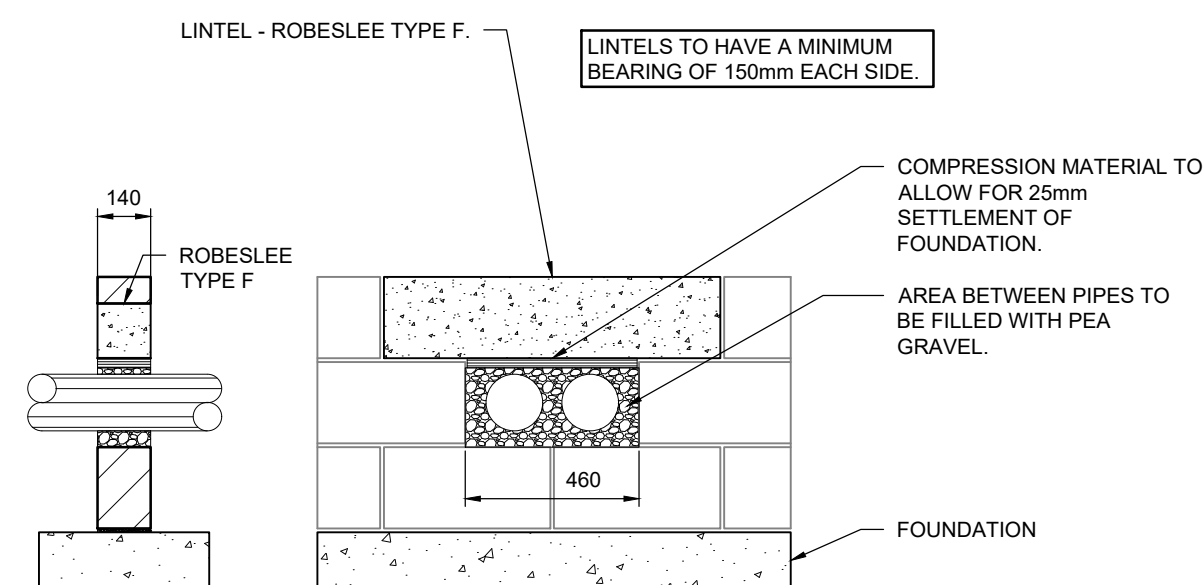

DETAIL FOR SERVICE OPENING THROUGH WALL

SCALE 1:20

A	BUILDING WARRANT	ACUIRAM	27/06/2025
Issue	Revision	Initial	Date

Cameron+Ross

CIVIL + STRUCTURAL ENGINEERING

Forbes House | 15 Victoria Street | Aberdeen | AB10 1XB

Aberdeen 01224 642 400 | Edinburgh 0131 374 7960 | Inverness 01463 570 100

Client:

HERITAGE RESIDENTS LTD.

Project:

EXTENSION & ALTERATIONS AT
107 CAROLINE TERRACE,
CORSTORPHINE, EH12 8QU

Drawing Title:

SUBSTRUCTURE DETAILS

Status

BUILDING WARRANT

Scale:	1:10 @ A1	Date:	16/06/2025
--------	-----------	-------	------------

By: KCU	Checked: RAM	Approved: BAC
---------	--------------	---------------

Dwg. No.	Rev.
----------	------

241238-000-CAM-DB-S-300	A
-------------------------	---

241256-000-CAM-DR-S-500	A
-------------------------	---
