




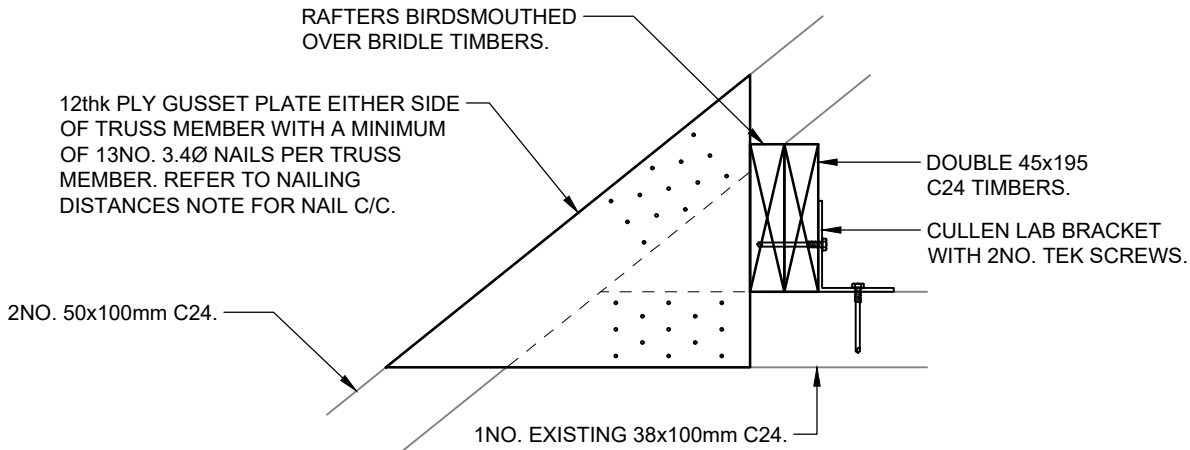


DETAIL 3
SCALE 1:10

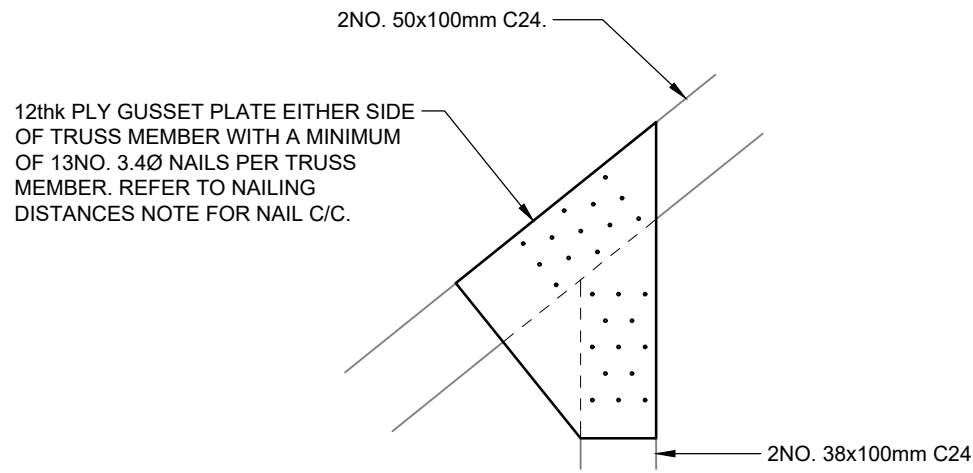


DETAIL 2
SCALE 1:10

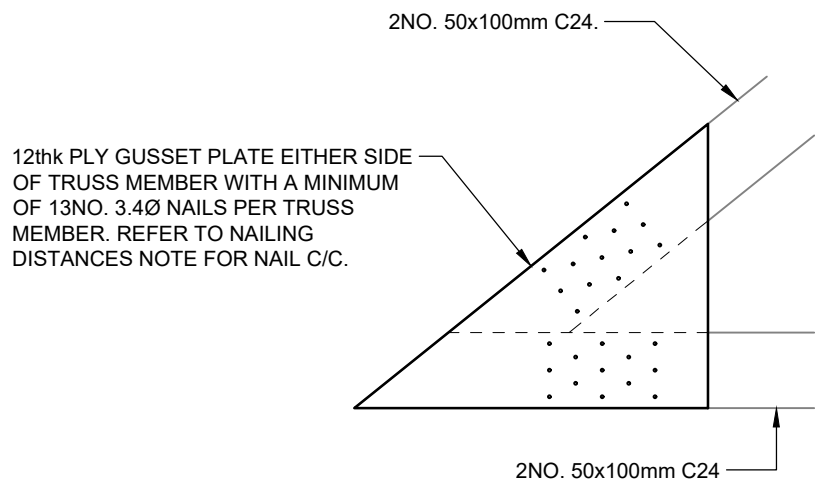


DETAIL 1
SCALE 1:10

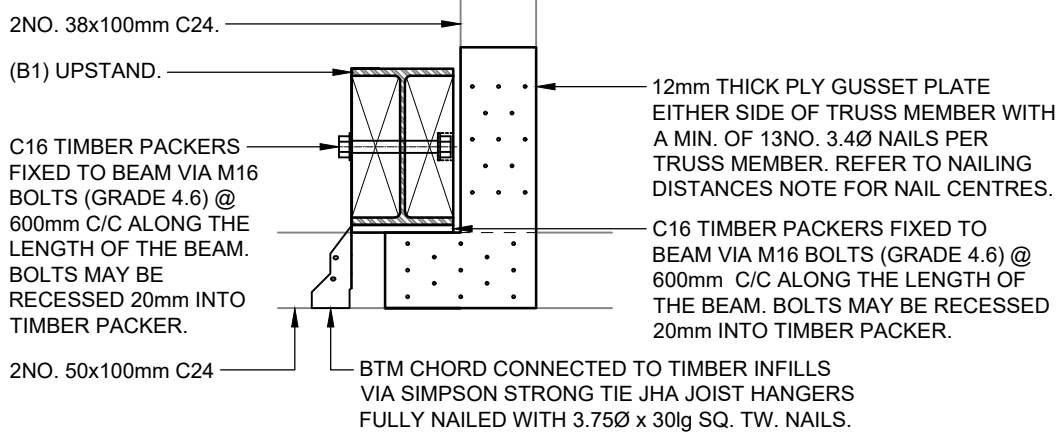


DETAIL 4
SCALE 1:10

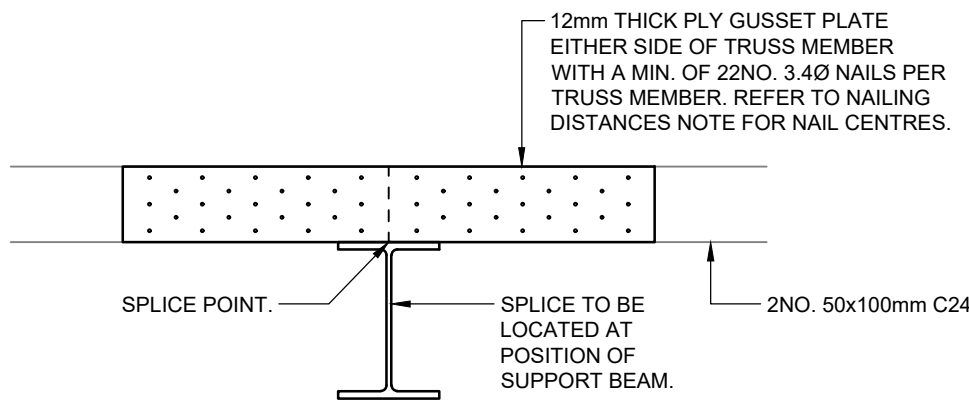


**SPLICE CONNECTION DETAIL
(DOUBLE MEMBER)**
SCALE 1:10

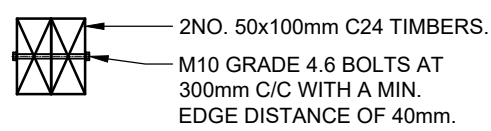


**DOUBLE MEMBER
BOLTING DETAIL**
SCALE 1:10

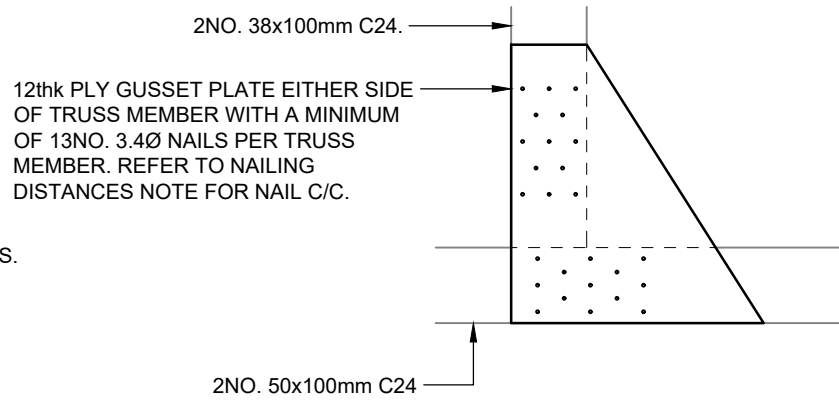


DETAIL 5
SCALE 1:10

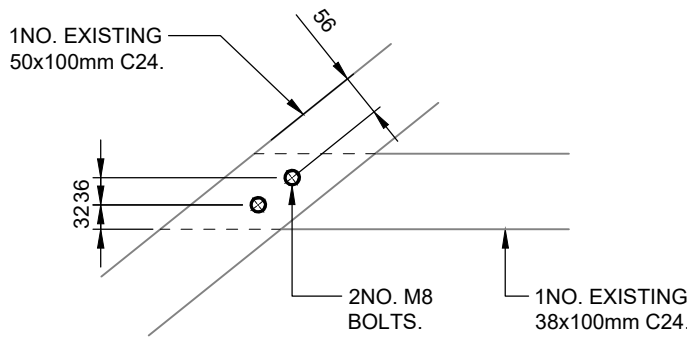


DETAIL 8
SCALE 1:10

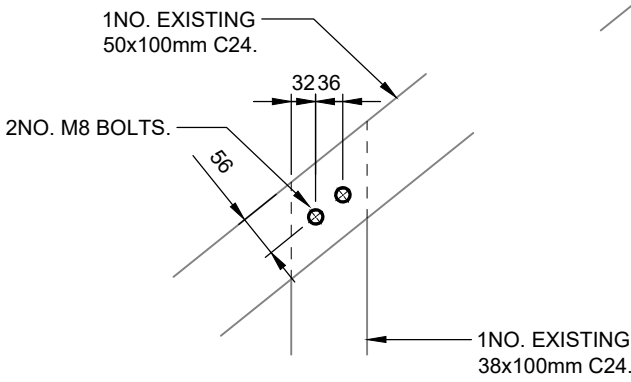


DETAIL 7
SCALE 1:10

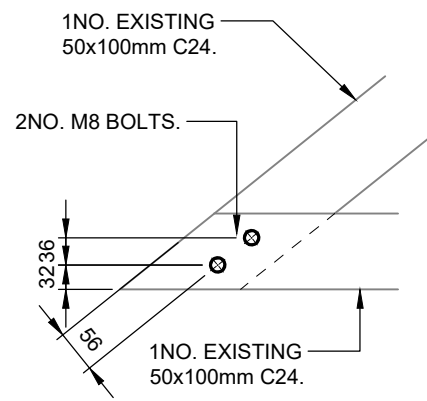

DETAIL 6
SCALE 1:10

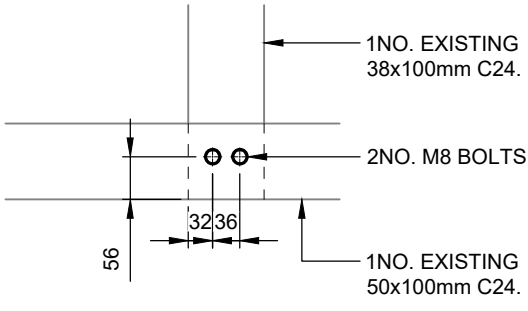

DETAIL 9
SCALE 1:10

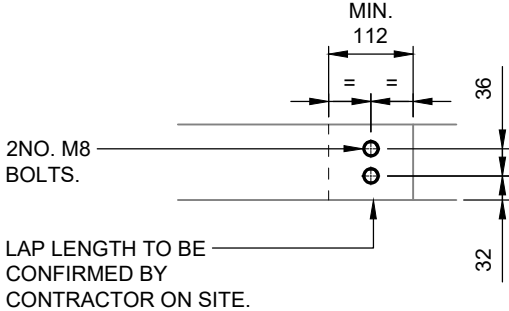

EXISTING LAP FIXING
SCALE 1:10

A	BUILDING WARRANT	KCURAM	27/06/2025
Issue	Revision	Initial	Date

Cameron + Ross

CIVIL + STRUCTURAL ENGINEERING

Forbes House | 15 Victoria Street | Aberdeen | AB10 1XB
cameronross.co.uk
Aberdeen 01224 642 400 | Edinburgh 0131 374 7960 | Inverness 01463 570 100

Client:
HERITAGE RESIDENTS LTD.

Project:
EXTENSION & ALTERATIONS AT
107 CAROLINE TERRACE,
CORSTORPHINE, EH12 8QU

Drawing Title:
STANDARD DETAILS
(SHEET 2)

Status:
BUILDING WARRANT

Scale: 1:10 @ A1 Date: 16/06/2025
By: KCURAM Checked: RAM Approved: BAC

Dwg. No. 241238-000-CAM-DR-S-303 Rev. A