



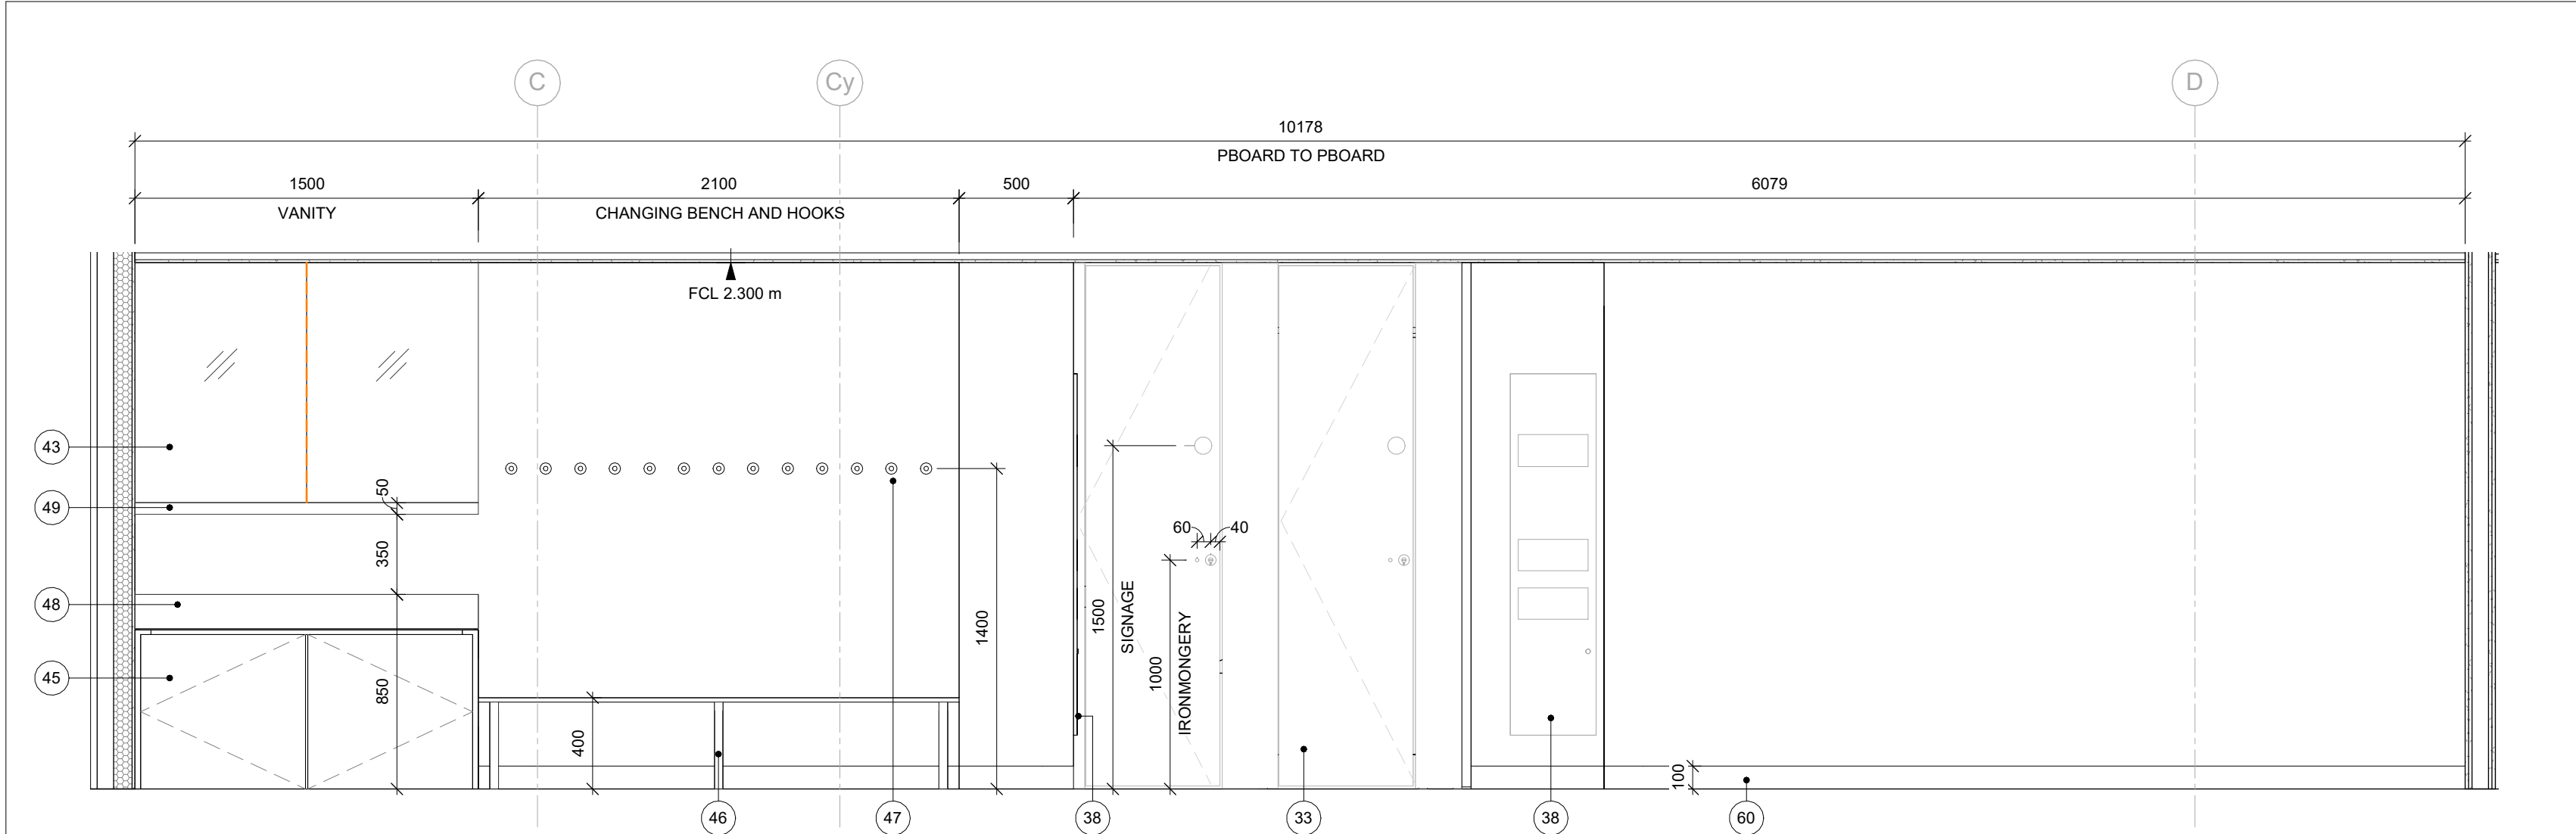

ELEVATION E
1 : 25

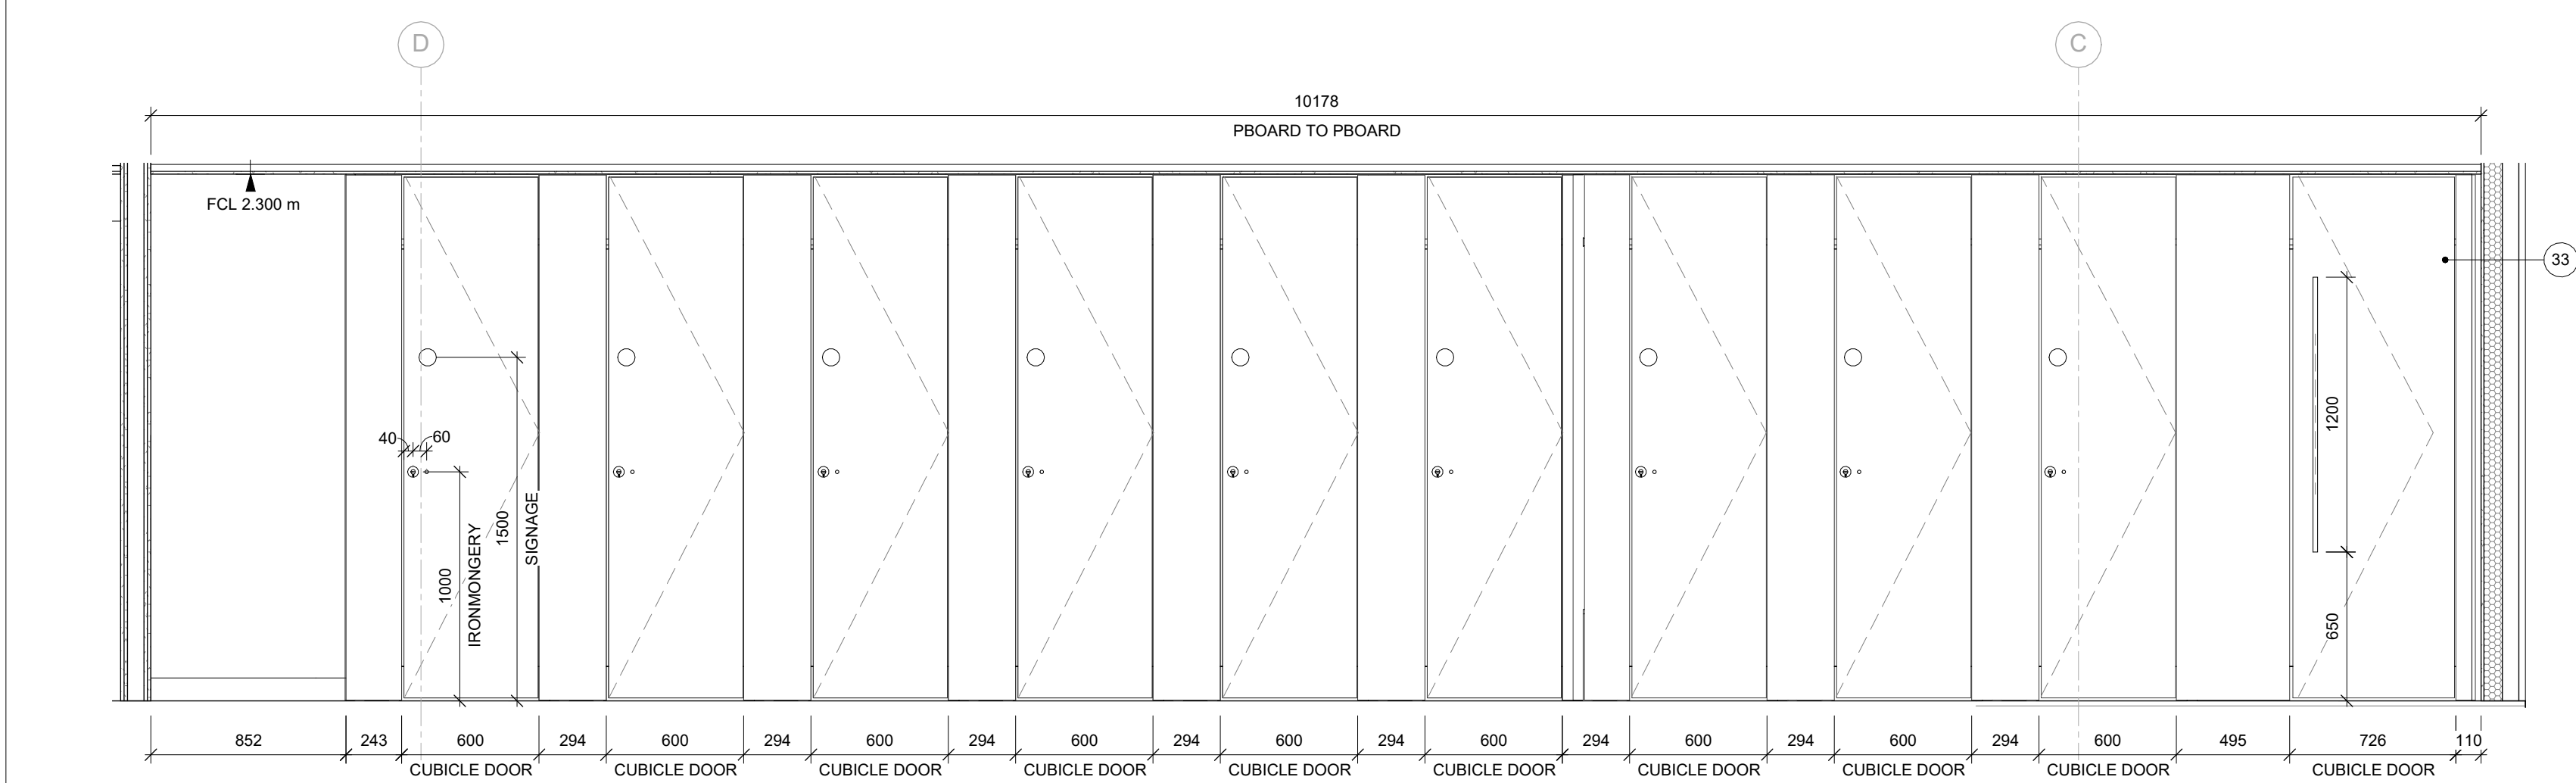

ELEVATION F
1 : 25

- 33 FULL HEIGHT CUBICLE DOOR AND PILASTER SYSTEM. FULL HEIGHT BRUSHED STAINLESS STEEL PUSH PLATES TO DOORS. FINISH / COLOUR TBC. ALLOW FOR SIGNAGE. ALLOW FOR LOCKING MECHANISM CAPABLE OF PERMITTING HOTEL MAINTENANCE TO UNLOCK / ACCESS CUBICLES IN CASE OF EMERGENCY.
- 38 INTEGRATED HAND-DRYER, PAPER TOWEL DISPENSER AND WASTE BIN.
- 43 WALL MOUNTED MIRRORS DIVIDED BY LED LIGHTING STRIPS AT APPROX. 600mm CTR INTERVALS TO MATCH TILE SETTING-OUT. REFER ALSO TO M&E INFORMATION.
- 45 IPS SYSTEM BELOW VANITY UNIT – HAKEN WARM GREY (8117)
- 46 CHANGING BENCH
- 47 HOOKS ABOVE CHANGING BENCH
- 48 VANITY UNIT FINISH / COLOUR TBC.
- 49 VANITY SHELF FINISH / COLOUR TBC TO MATCH VANITY UNIT BELOW.
- 60 100mm COVED VINYL SKIRTING – REFER TO 42 AND 43 SERIES FOR FURTHER INFORMATION

- INDICATIVE OUTLET TO SHOWER CUBICLES.
REFER ALSO TO CDA 23 SERIES INFORMATION.
- INDICATIVE LED LIGHTING STRIPS BETWEEN MIRRORS (PER ELEVATION).
CLIENT TO CONFIRM. REFER ALSO TO M&E INFORMATION.

REFER TO CDA GENERAL ARRANGEMENT PLANS FOR LOCATIONS OF ALL COMMUNAL SHOWER AND WC AREAS WHICH VARY IN SIZE / LAYOUT.

NOTE THAT WITHIN COMMUNAL SHOWER AND WC AREAS GENERALLY, THE CURRENT PROVISION OF WCs, WHBs, AND SHOWERS IS BELOW THAT WHICH IS RECOMMENDED BY NDTH. PROVISION TO BE AGREED WITH BUILDING STANDARDS.

COST ALLOWANCE TO BE MADE FOR SANITARY BINS AND WASTE BINS WITHIN EACH WC CUBICLE. SIZE / SPECIFICATION TBC BY CLIENT.

CLIENT / HOTEL OPERATIONS TO CONFIRM DESIGN INTENT / STRATEGY THROUGHOUT COMMUNAL SHOWER AND WC AREAS, INCLUDING ALL FIXTURES, FITTINGS AND FINISHES.

REFER TO CDA 42 AND 43 SERIES FOR WALL / FLOOR FINISHES RESPECTIVELY.

Notes
1. Do not scale off this drawing
2. Drawing to be read in conjunction with the specification and all relevant drawing information
3. Contractor to check all dimensions on site
Comprehensive Design Architects to be advised of any discrepancies between this drawing and site conditions immediately
4. Dimensions are in millimeters unless otherwise stated

Registered Office: Comprehensive Design Architects Limited
16 Moray Place EDINBURGH EH3 6DT
Registered in Scotland: SC311114
© Comprehensive Design Architects Ltd. All rights reserved

CONSTRUCTION (DESIGN AND MANAGEMENT)
REGULATIONS 2015

This drawing is to be read in conjunction with CDA's Standard Hazard and Risk Assessment of architectural matters (CDM) series drawings.

Works to be carried out in accordance with the Construction Phase plan prepared by the Principal Contractor.

THE INFORMATION ON THIS DRAWING IS
SUBJECT TO BUILDING CONTROL APPROVAL

P01	20.05.25	FIRST ISSUE, STAGE 4 TENDER ISSUE		
Rev	Date	Description	drawn	chkd

internal job no	
24017	
dwg no	revision
109PS-CDA-01-ZZ-DR-A-740017	P01


Comprehensive Design Architects

16 Moray Place Edinburgh EH3 6DT
T: 0131 225 1111 www.cda-group.co.uk

client




project title
109 PRINCES STREET, EDINBURGH

drawing title
FIRST FLOOR COMMUNAL SHOWER
AND WC AREA (FEMALE)
SHEET 2 OF 2

date	scale	drawn by	checked by
20.05.25	1 : 25@A1		

status
STAGE 4 TENDER

internal job no	
24017	
dwg no	revision
109PS-CDA-01-ZZ-DR-A-740017	P01