


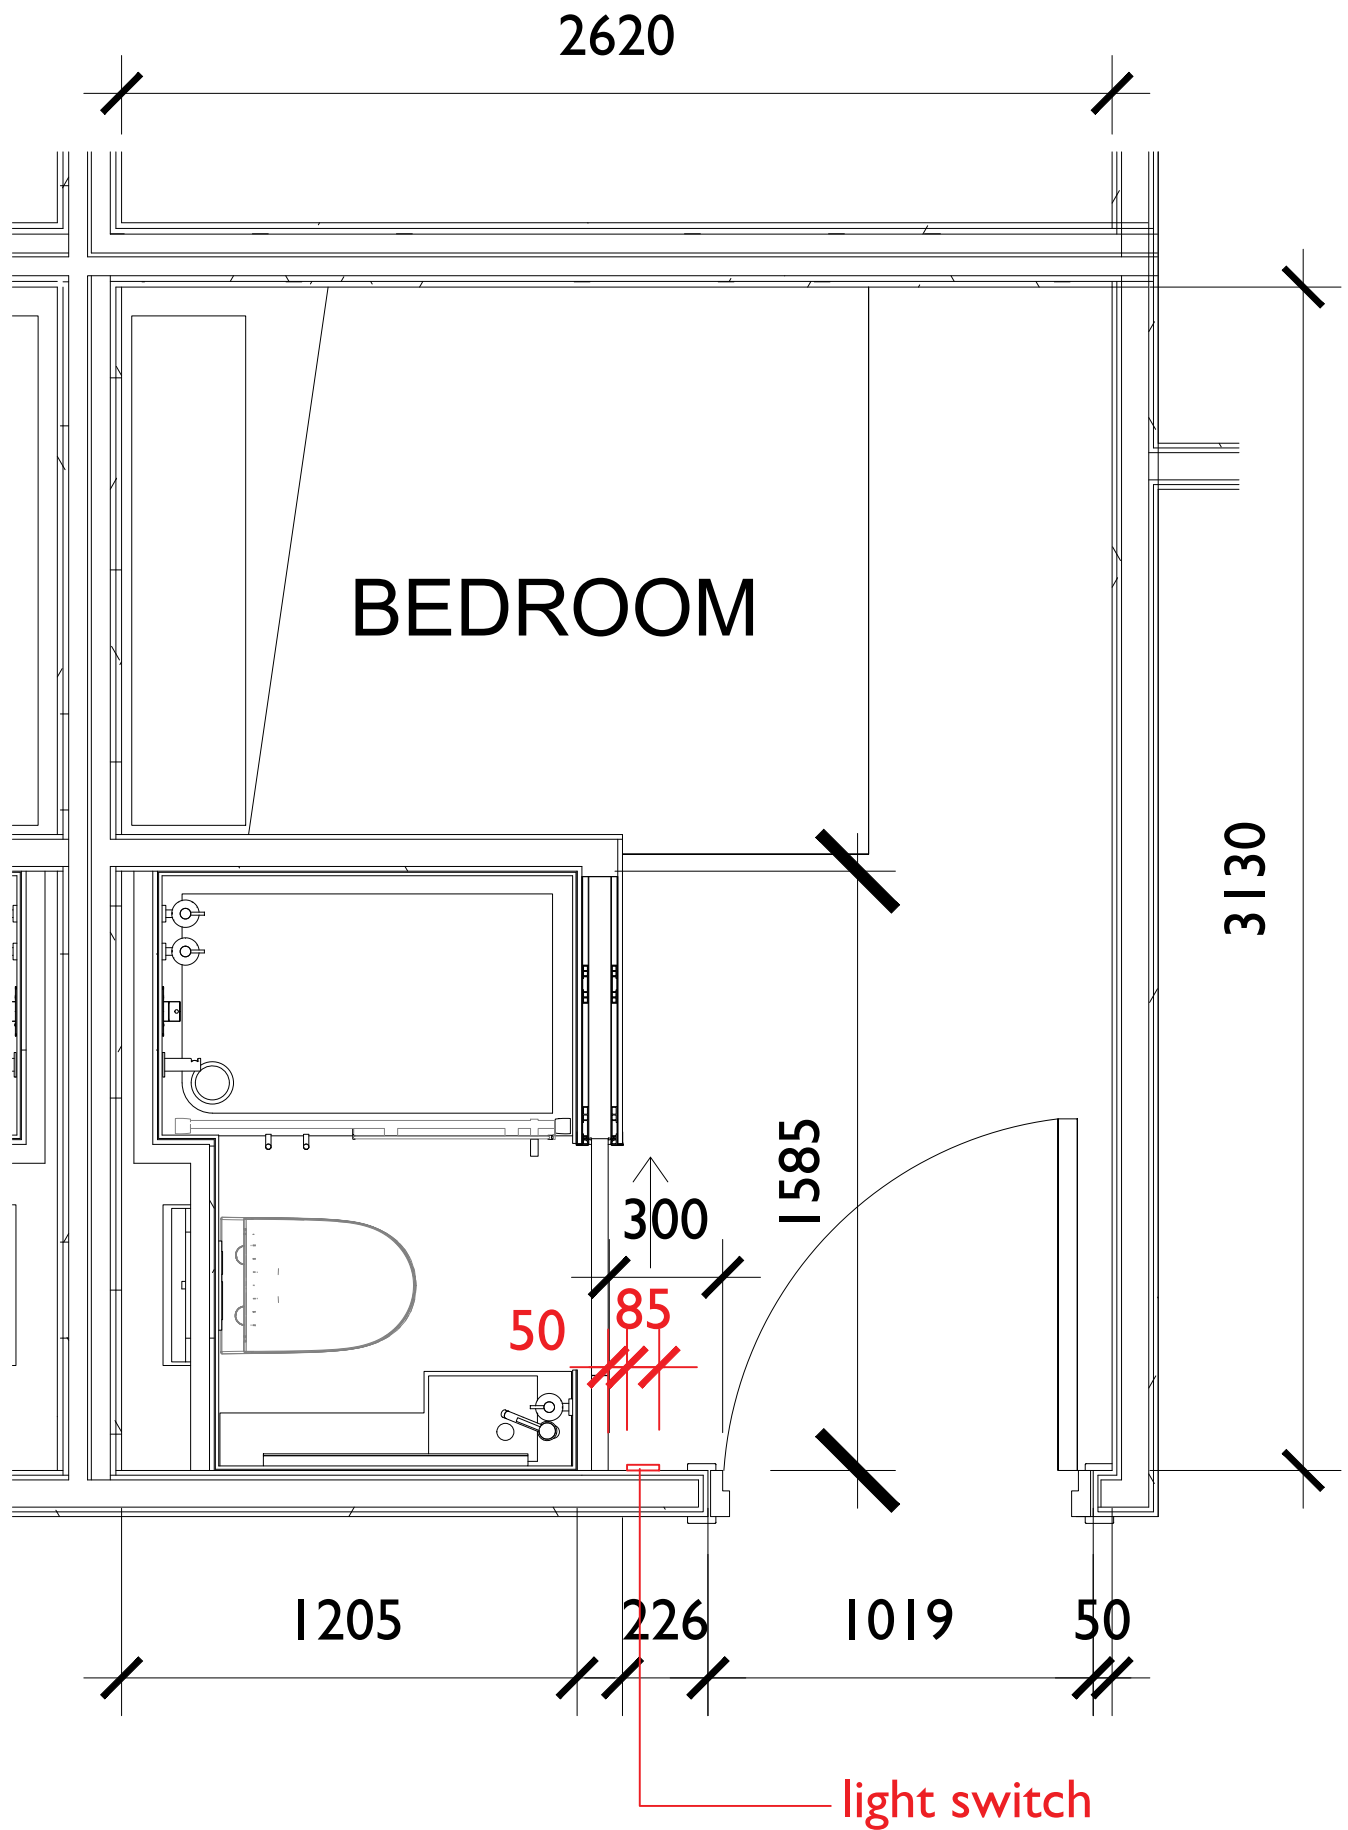

24/03504/WARR 109 Princess Street Warrant
069 Standard Room Layout for BCO input
SHo - 27.11.25