
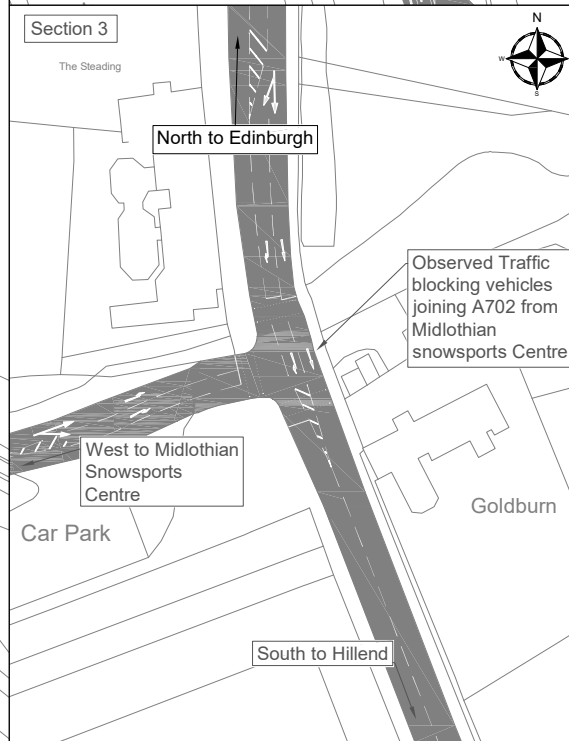
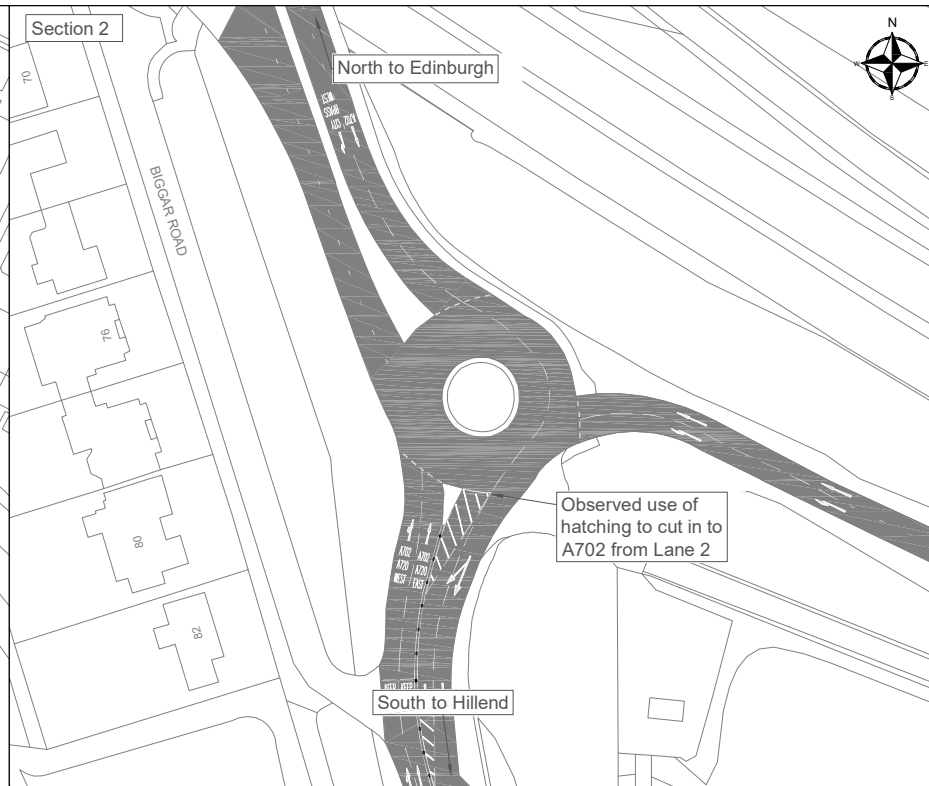


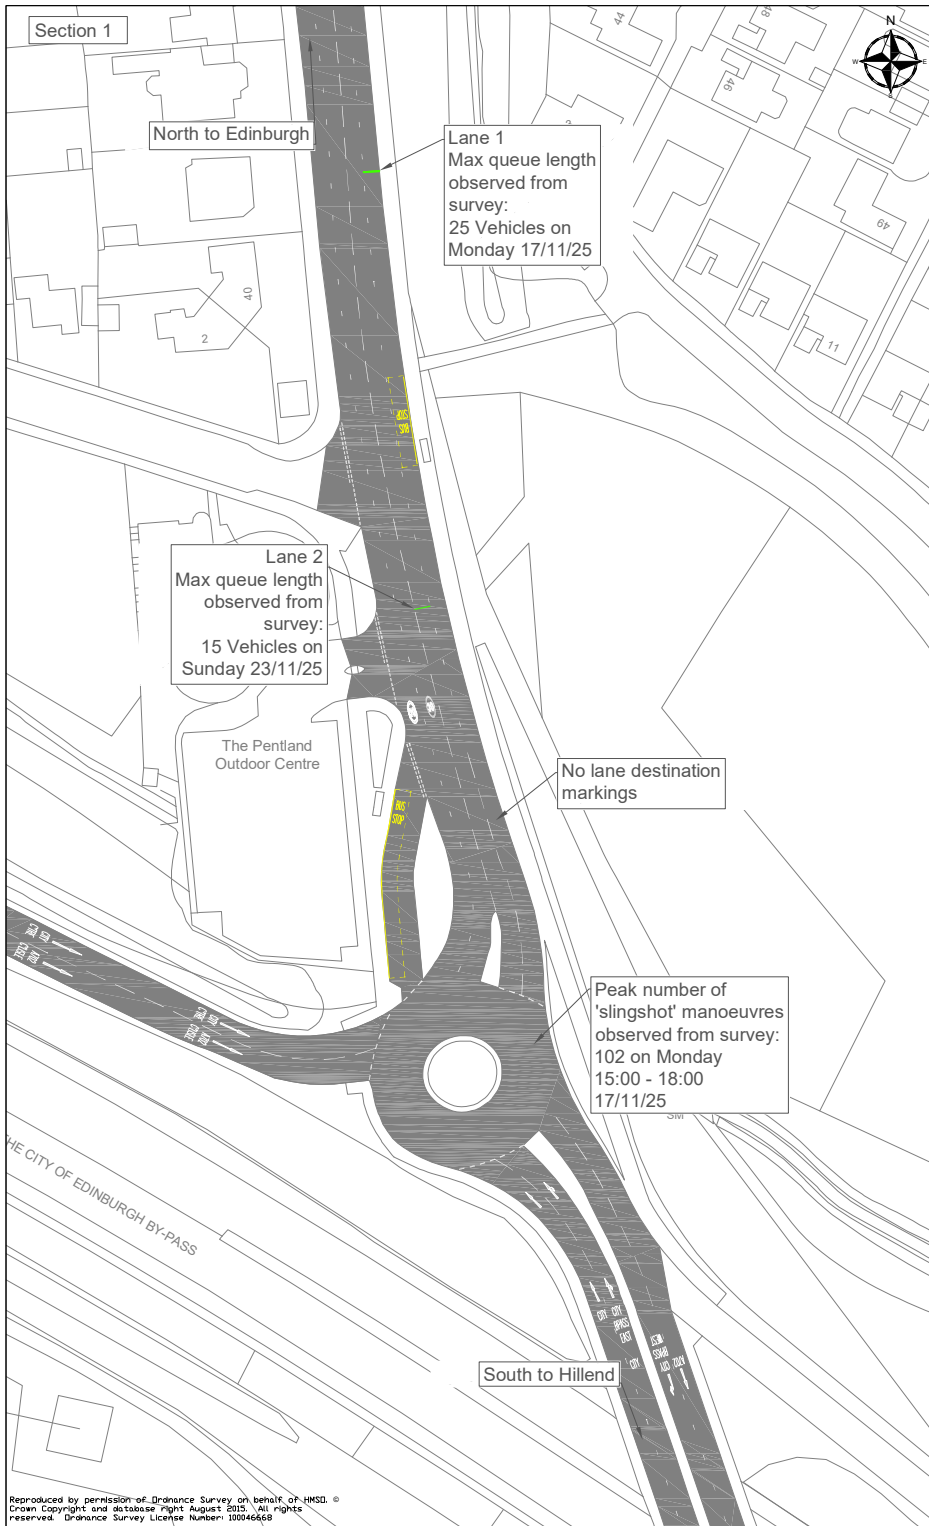

Drawing Number		26-SE-0801-3-1	
Do not scale this drawing			
Rev.	Date	Checked	
Status		Information	
Rev.		00	
Client			
Project			
Title		0801 - Strategic Road Safety A702 Lothianburn Junction Existing Layout and Issues Highlighted by Traffic Survey	
Drawing No.		26-SE-0801-3-1	
Scale		Date 29/03/25	
Designed	LJ	Drawn	LJ
Checked	JM	Approved	JM