
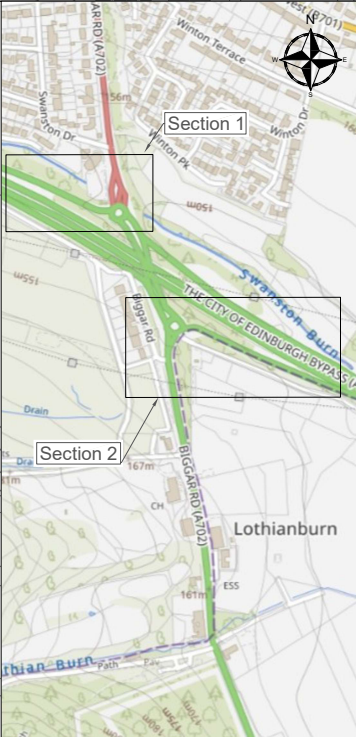
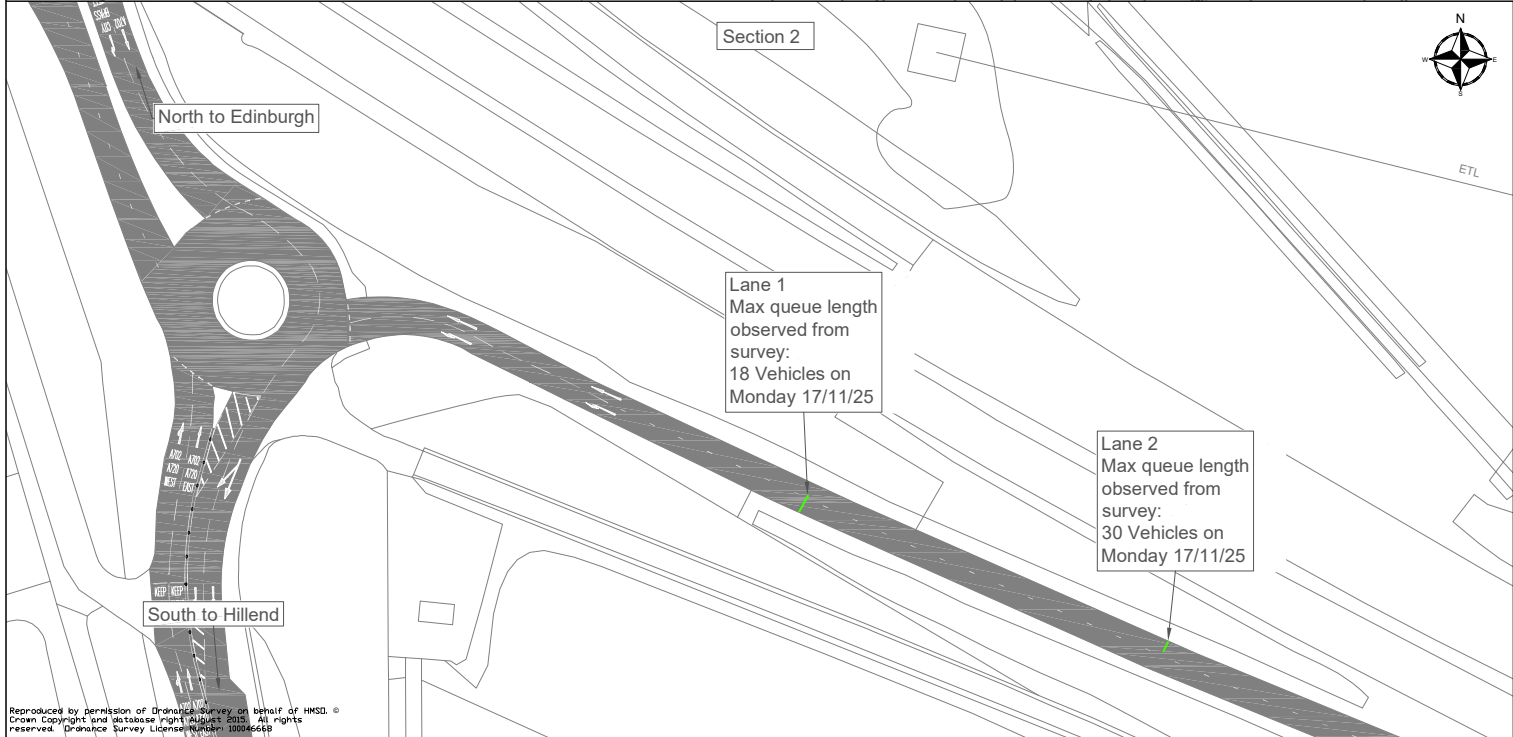


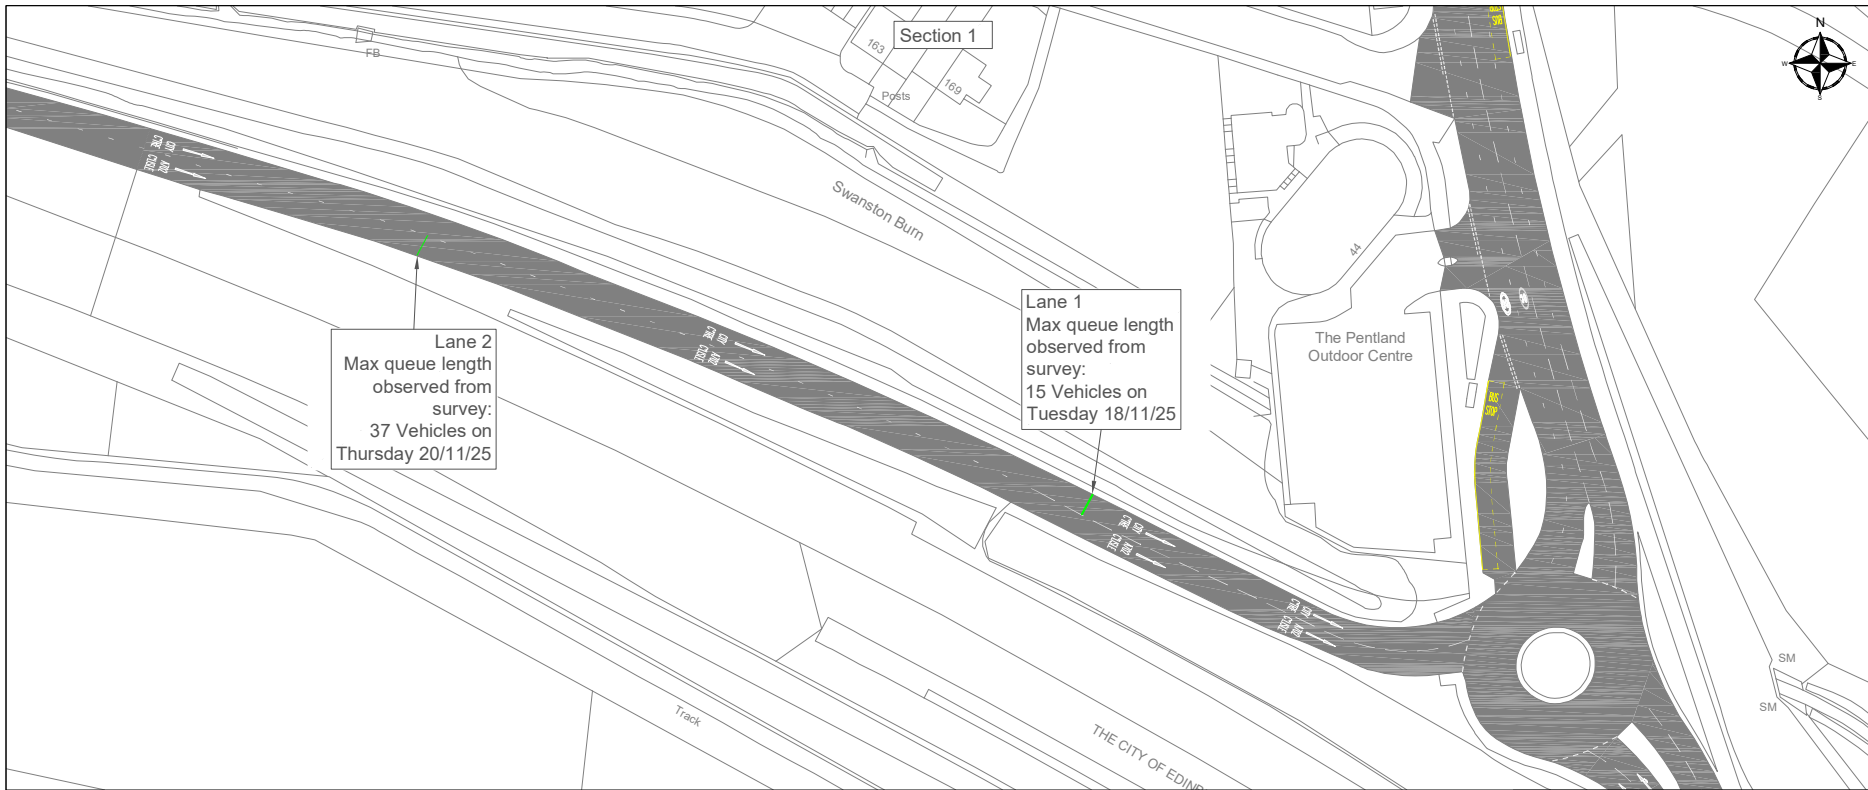

Drawing Number		26-SE-0801-3-2	
Do not scale this drawing			
Rev	Date	Checked	
Status			
Information			
Rev.			
00			
Client			
			
			
Project	0801 - Strategic Road Safety A702 Lothianburn Junction		
Title	Existing Layout and Issues Highlighted by Traffic Survey		
Drawing No.		26-SE-0801-3-2	
Scale		Date	
Designed	LJ	Drawn	LJ
Checked		AB	Approved
		JM	