
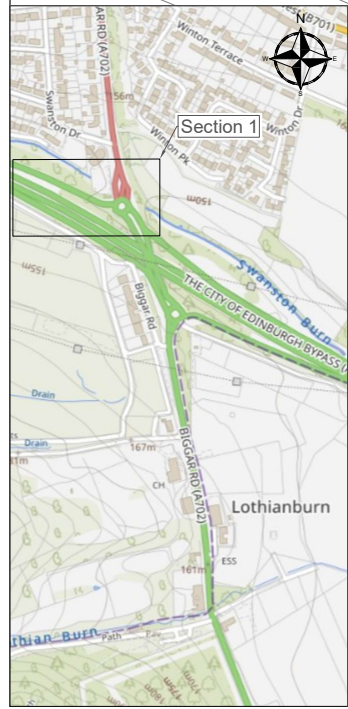


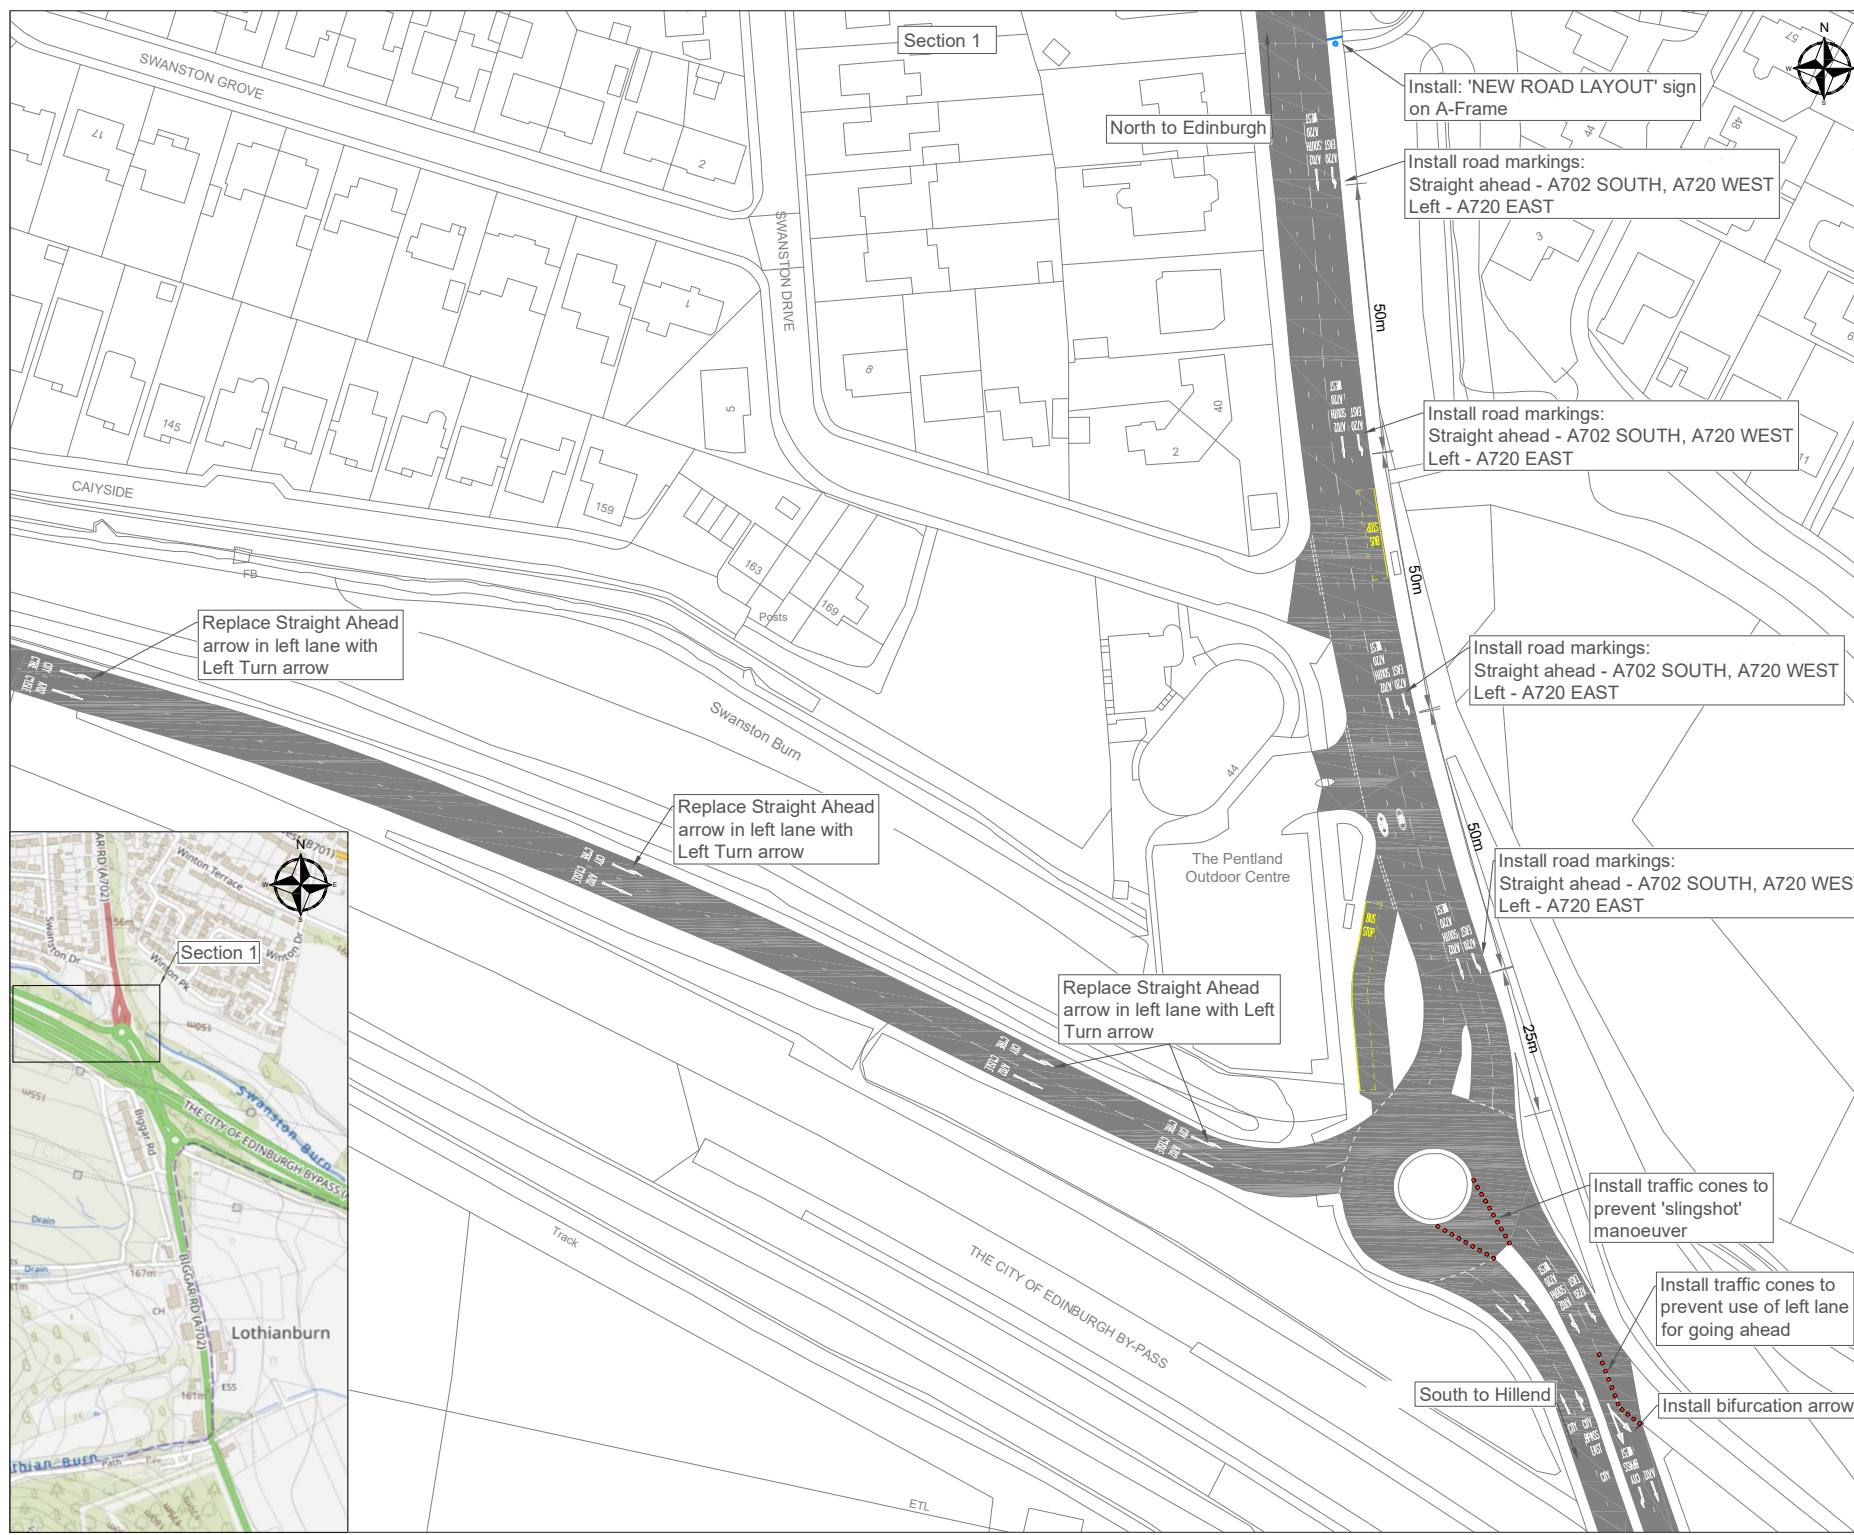

Drawing Number

26-SE-0801-3-3

Do not scale this drawing

Rev.	Date	Checked
Information		
Rev.	00	
Client		
Project	0801 - Strategic Road Safety A702 Lothianburn Junction	
Title	Proposed Temporary Measures	
Drawing No.	26-SE-0801-3-3	
Scale	1:1000	
Designed	Drawn	Checked
		Approved