





36690 Tank Location Plans

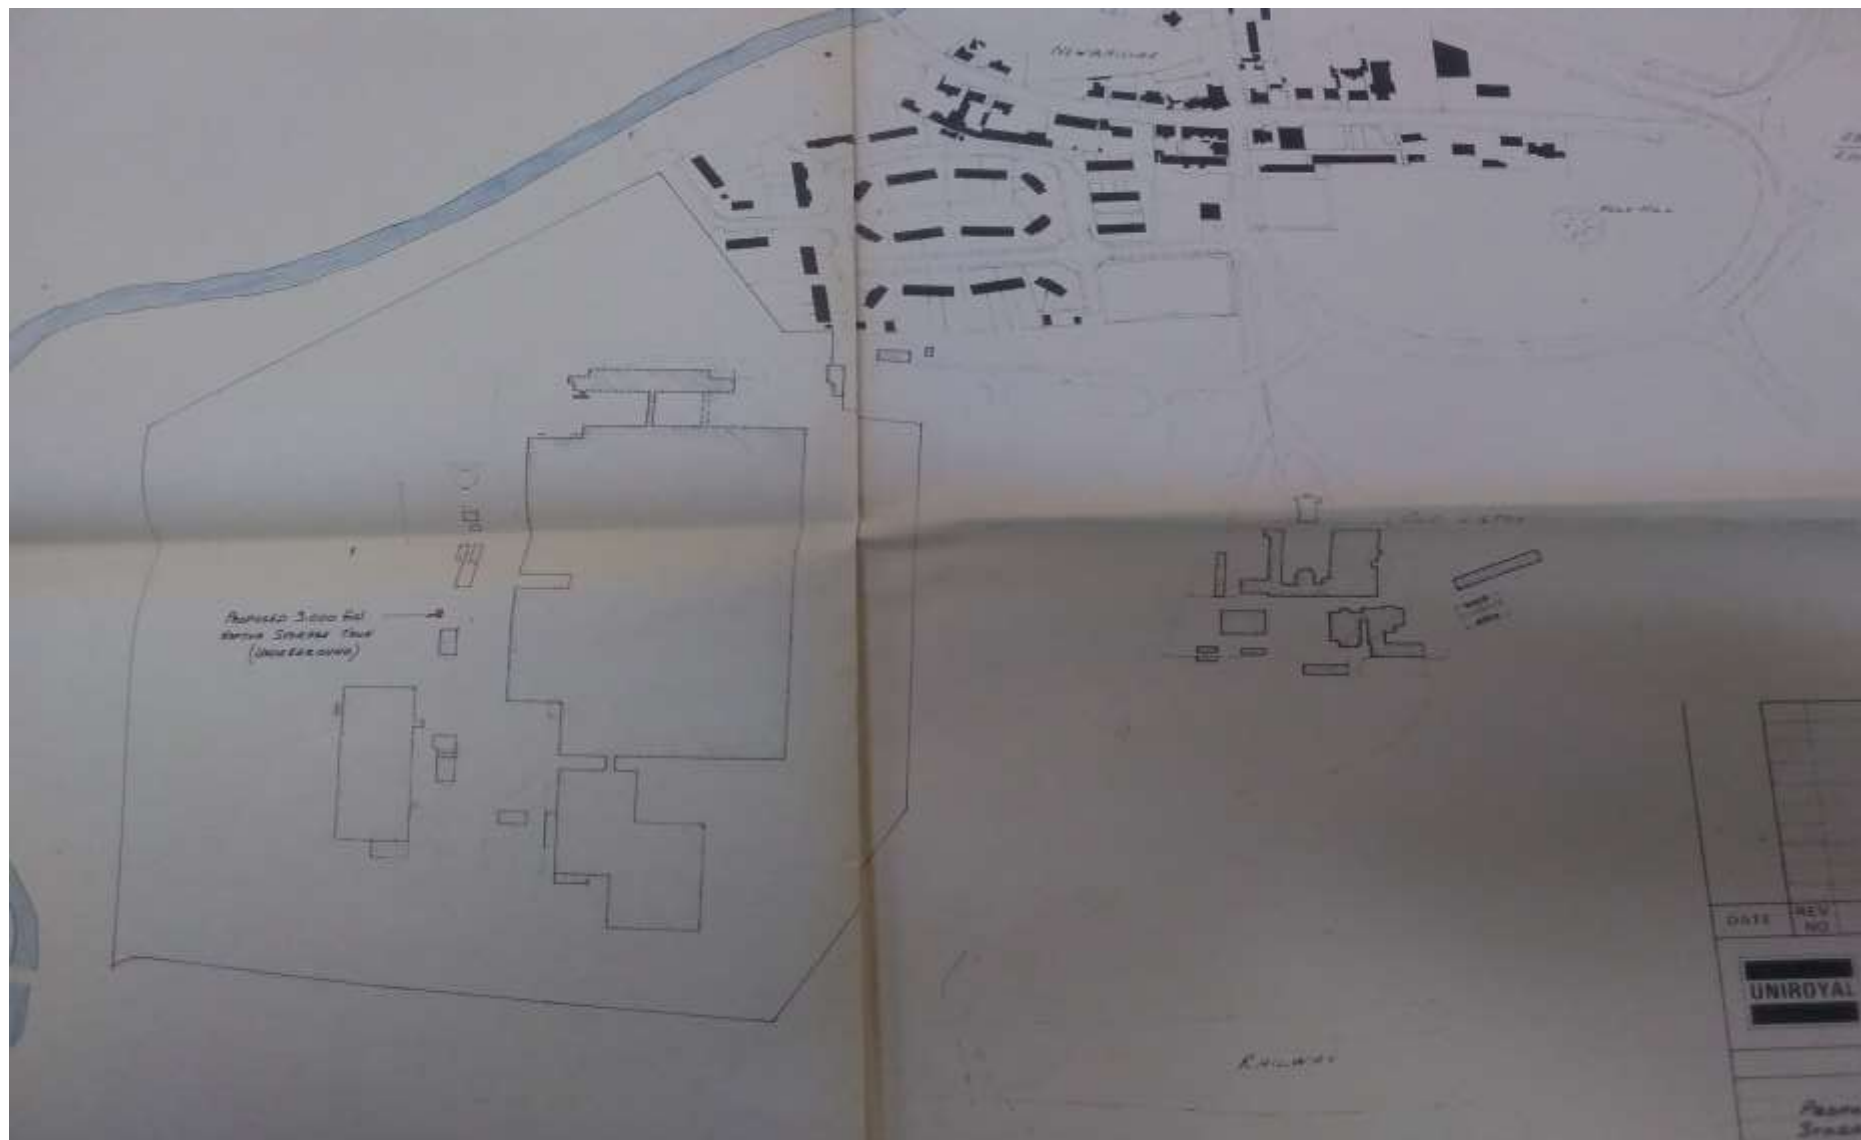

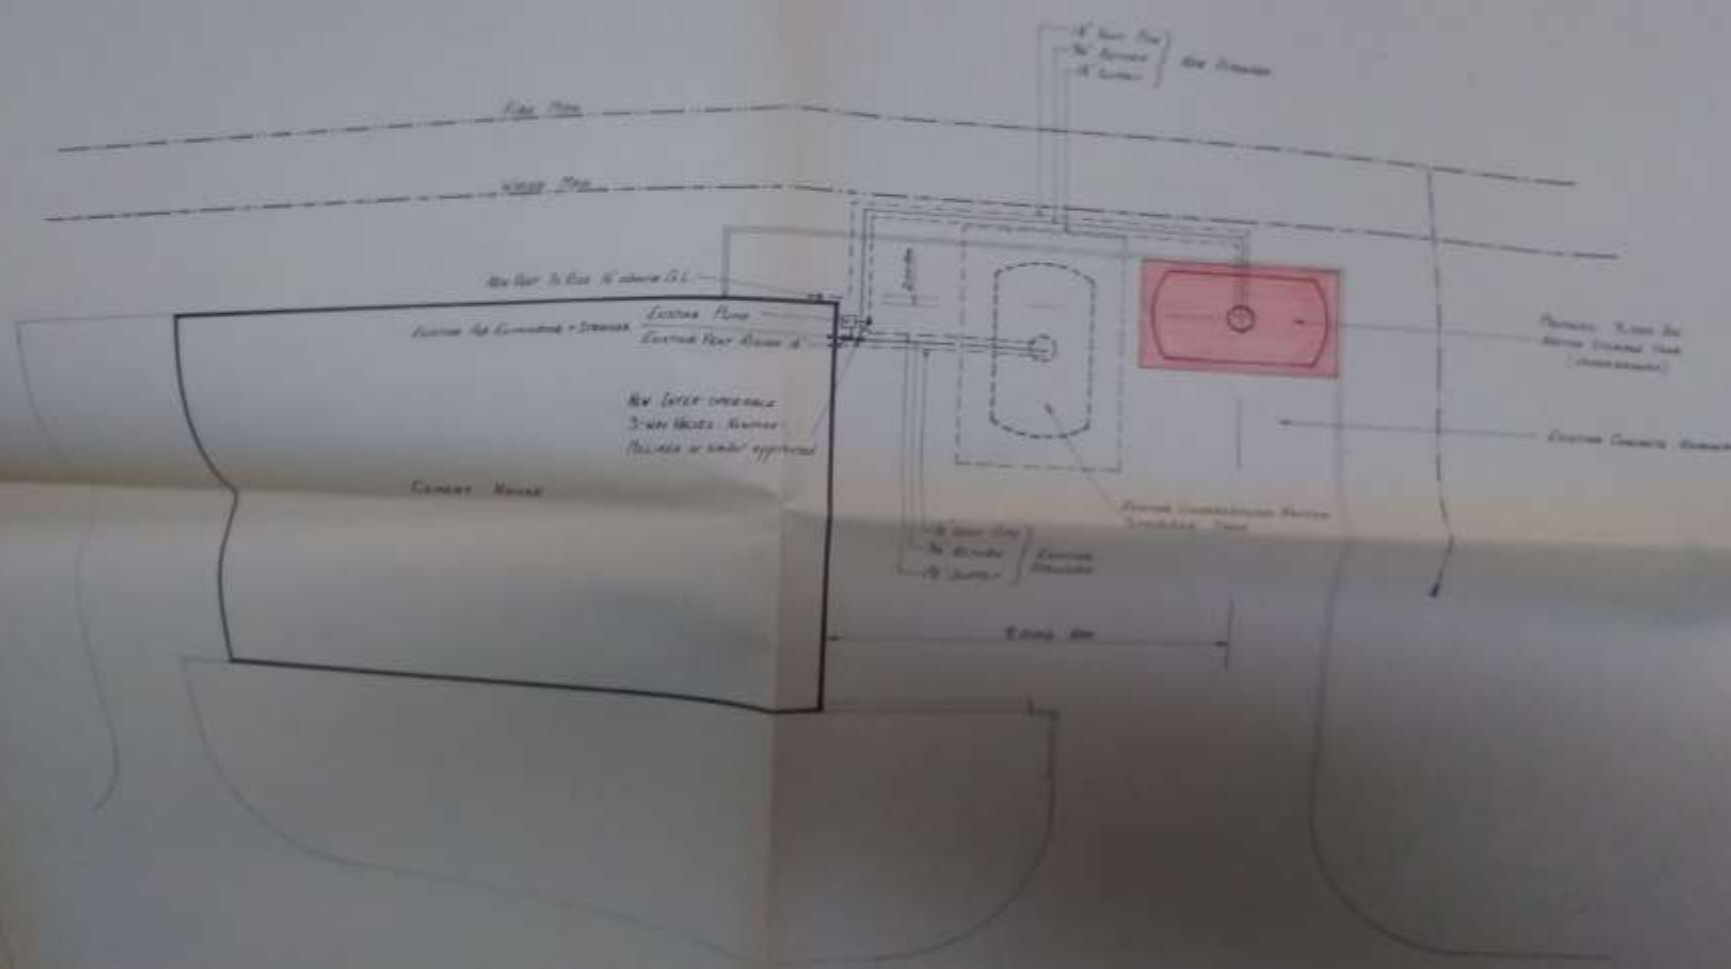


Location Plan
 Scale 1:500

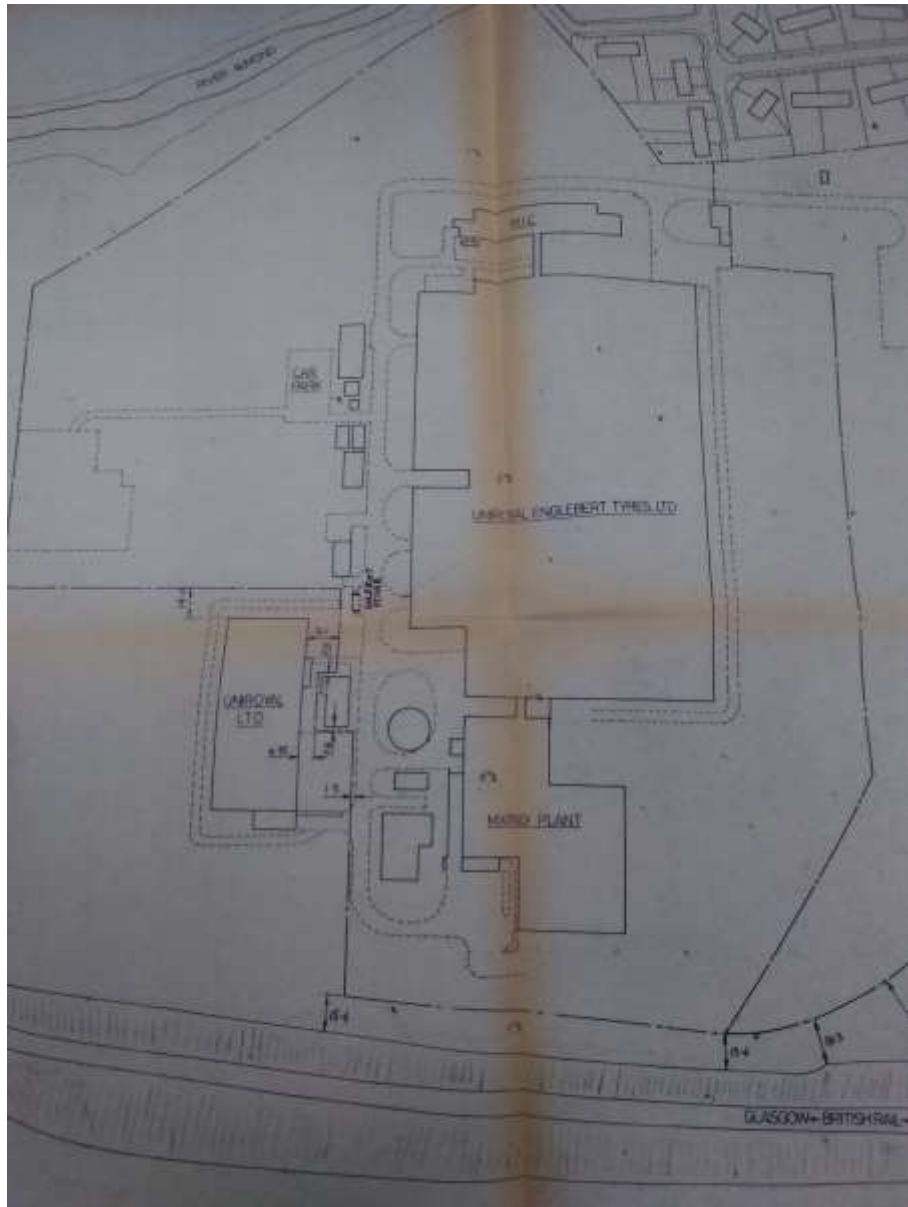

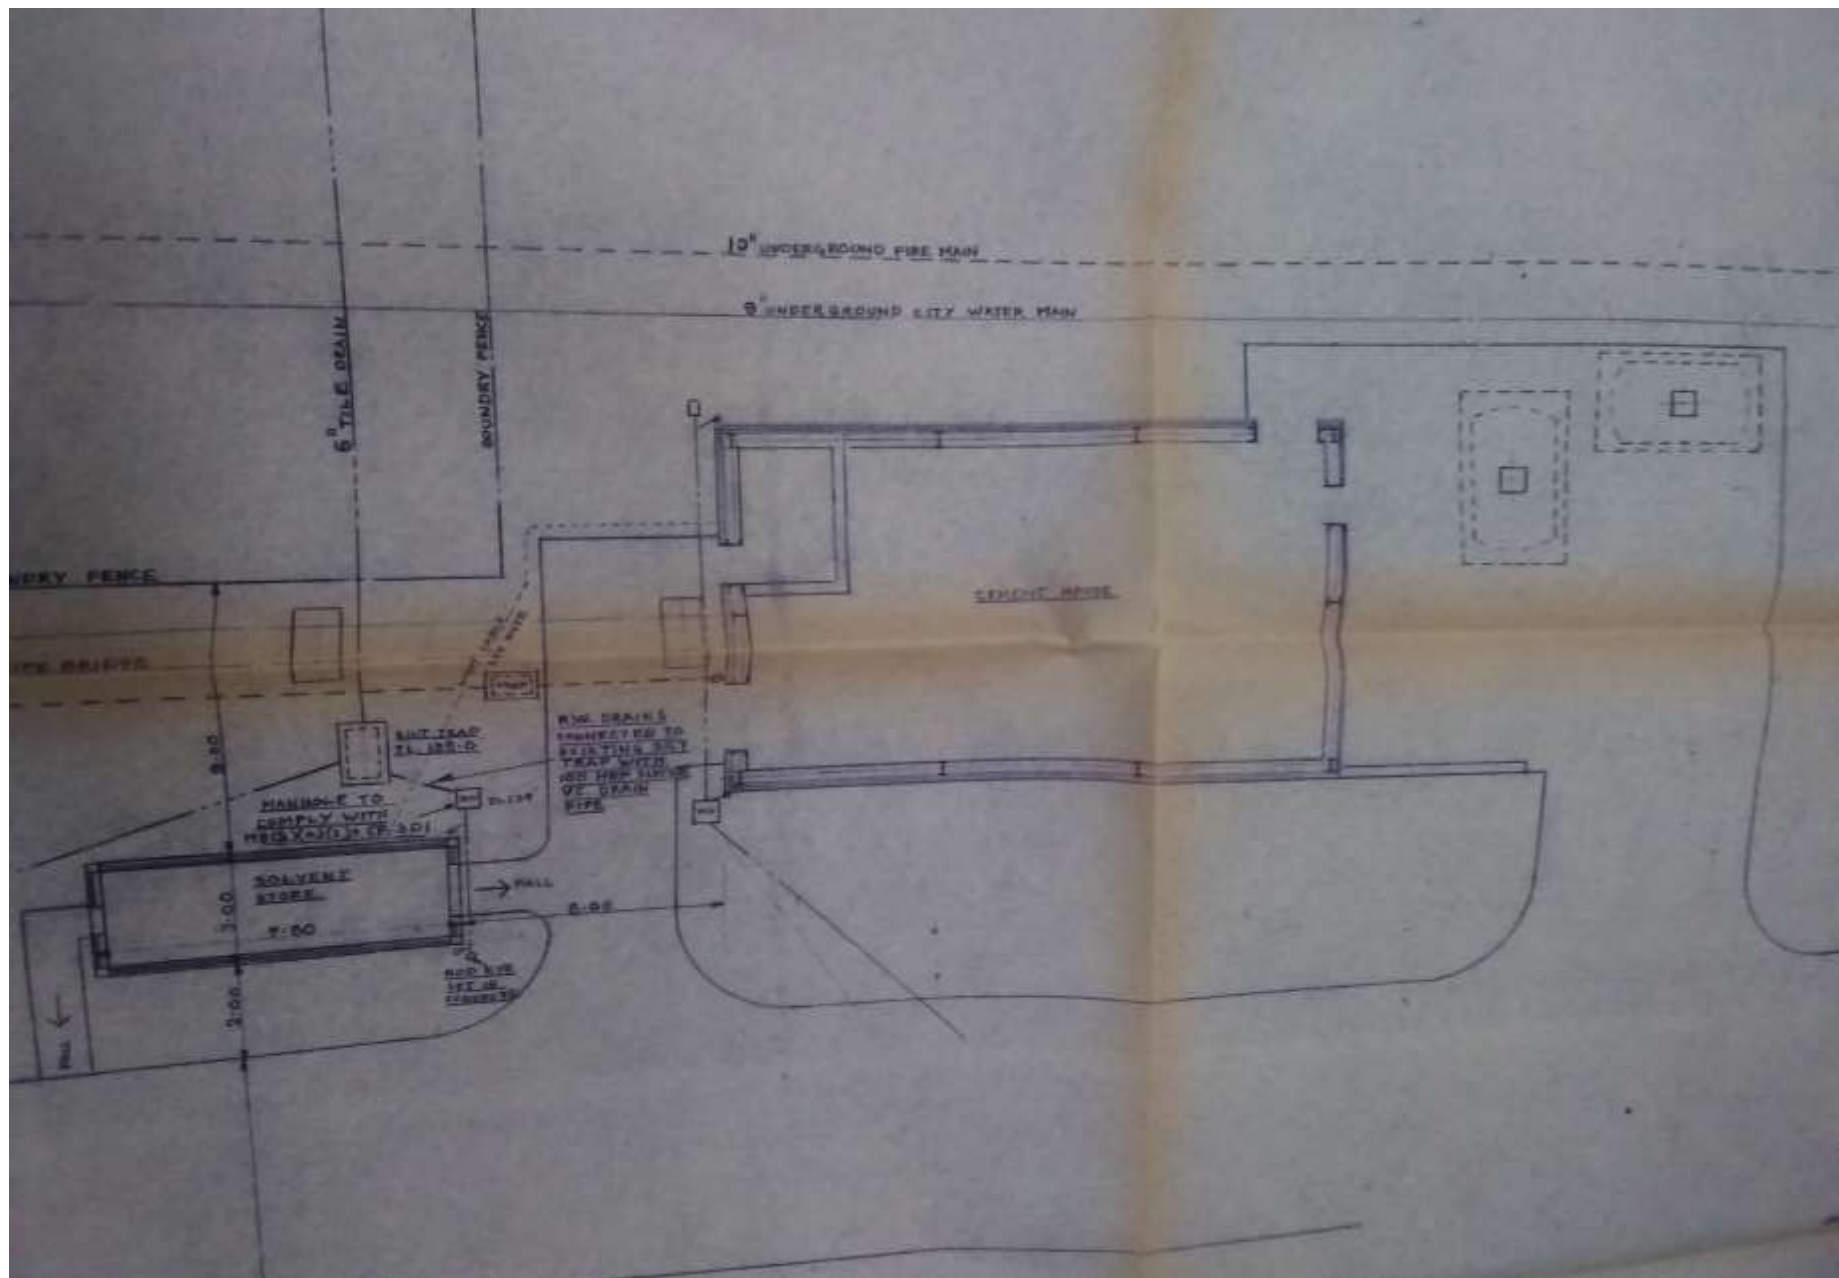


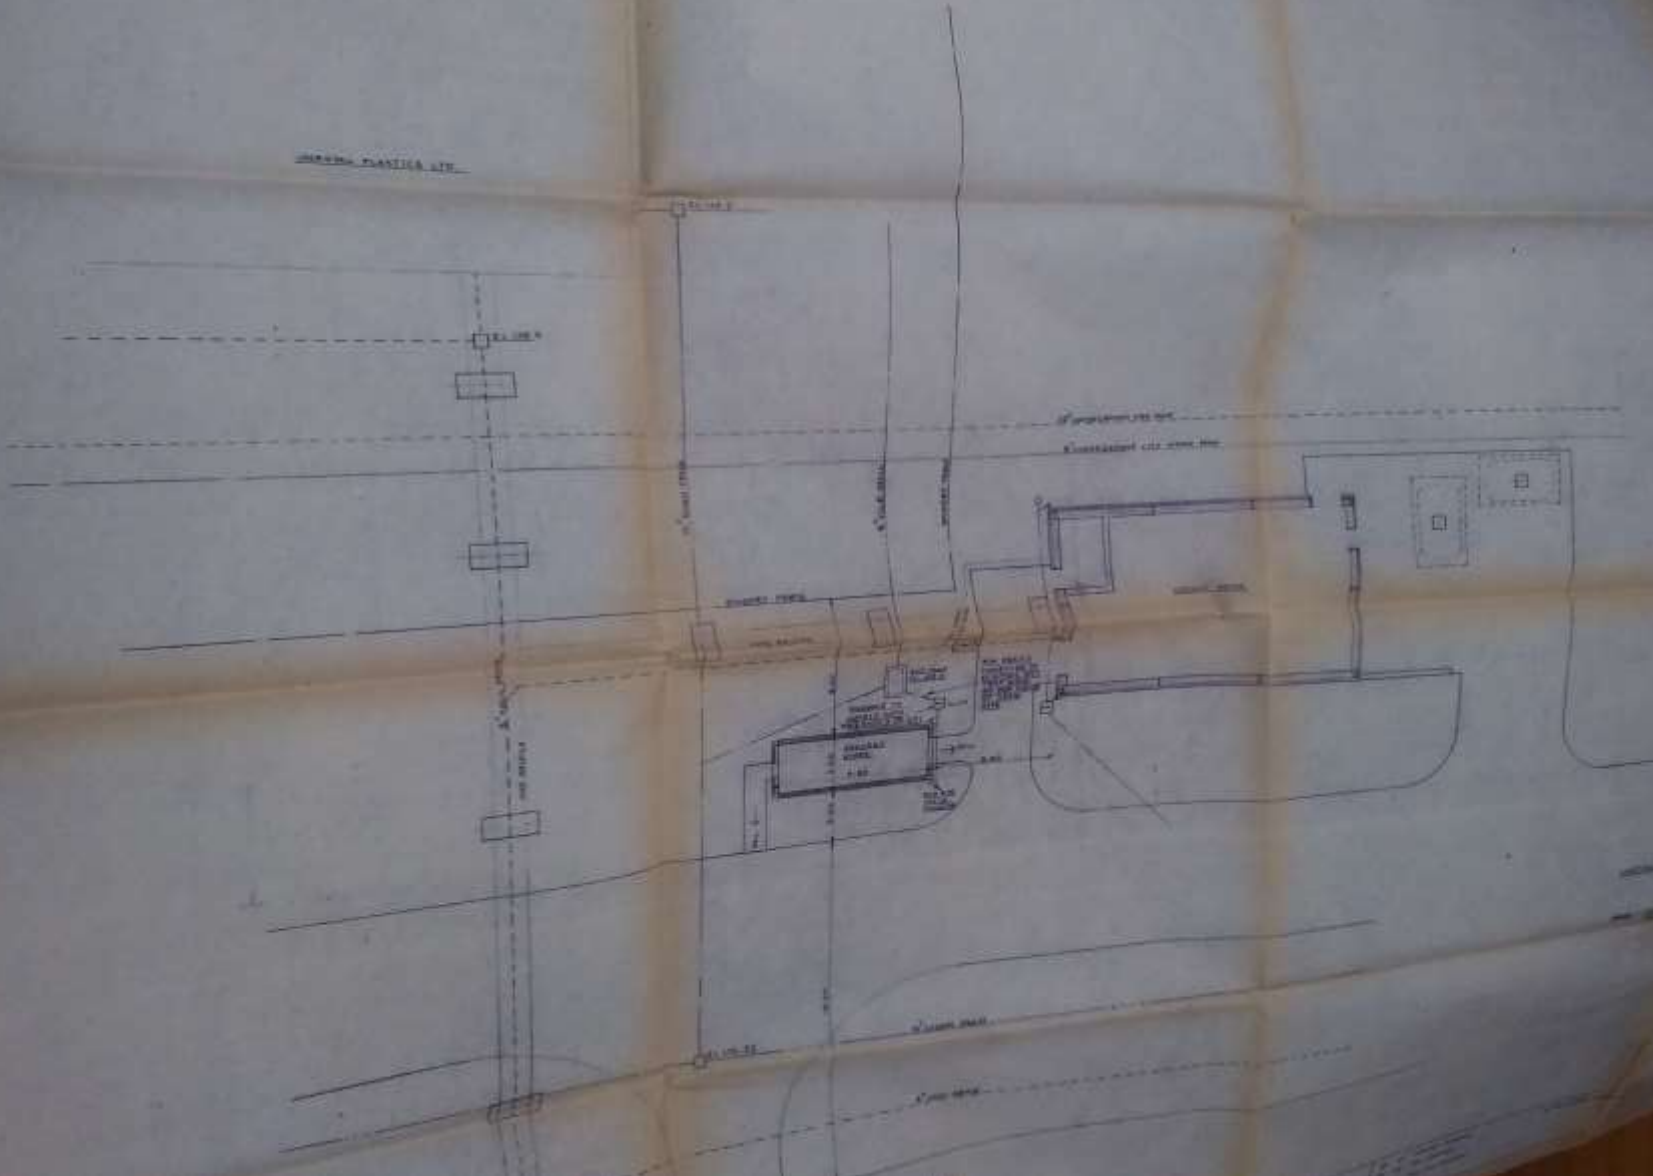

