


- NOTES:
- Red screed surfacing
 - White road markings
 - Yellow road markings
 - Existing road markings

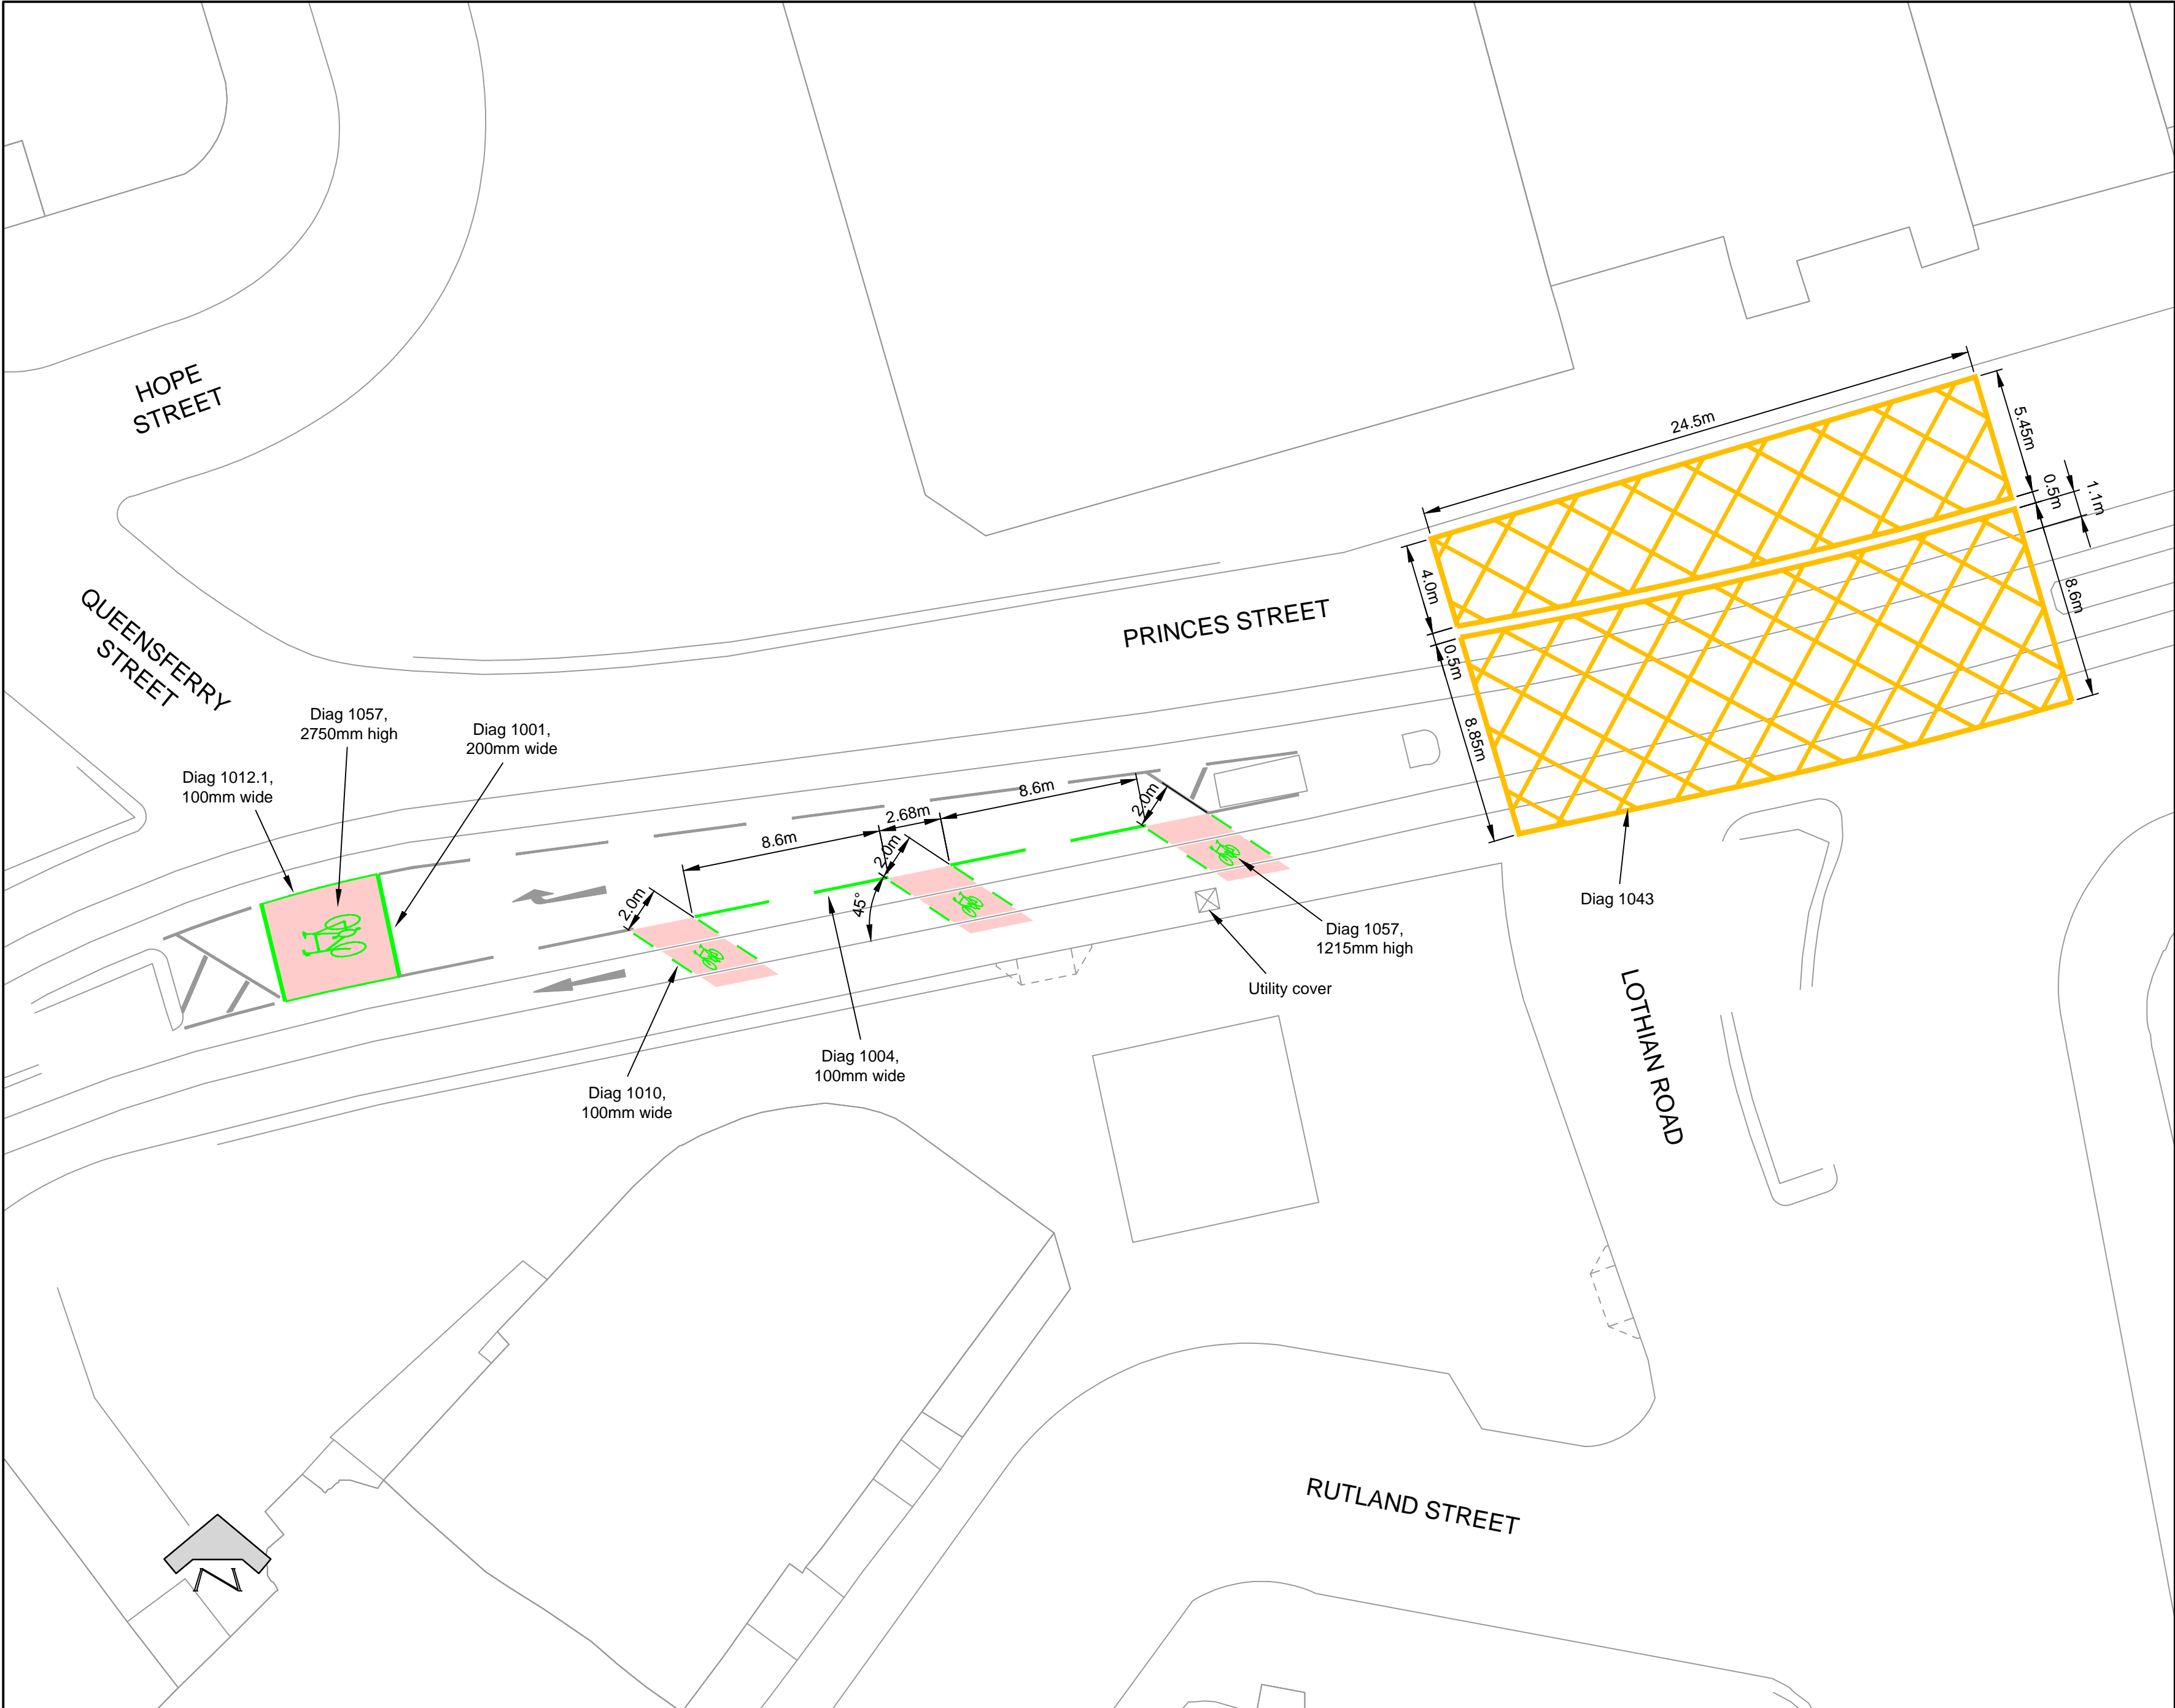

This map is reproduced from Ordnance Survey material with the permission of Ordnance Survey on behalf of the Controller of Her Majesty's Stationery Office © Crown copyright. Unauthorised reproduction infringes Crown copyright and may lead to prosecution or civil proceedings.

100023420 (2017)

REVISION	DETAILS	BY	DATE	CHECKED

• EDINBURGH •
THE CITY OF EDINBURGH COUNCIL

The City of Edinburgh Council Waverley Court 4 East Market Street Edinburgh, EH8 8BG Telephone: 0131 200 2000	PLACE PLANNING AND TRANSPORT INFRASTRUCTURE TRANSPORT DESIGN & DELIVERY
---	--

Edinburgh Tram
Cycle Interface
Princes Street / Lothian Road Junction

Date: 4 August 2017 Scale: 1:200 @A2	Job No.:	Drawn by: A Parkinson Checked by: A Easson Reviewed by:
---	----------	---