


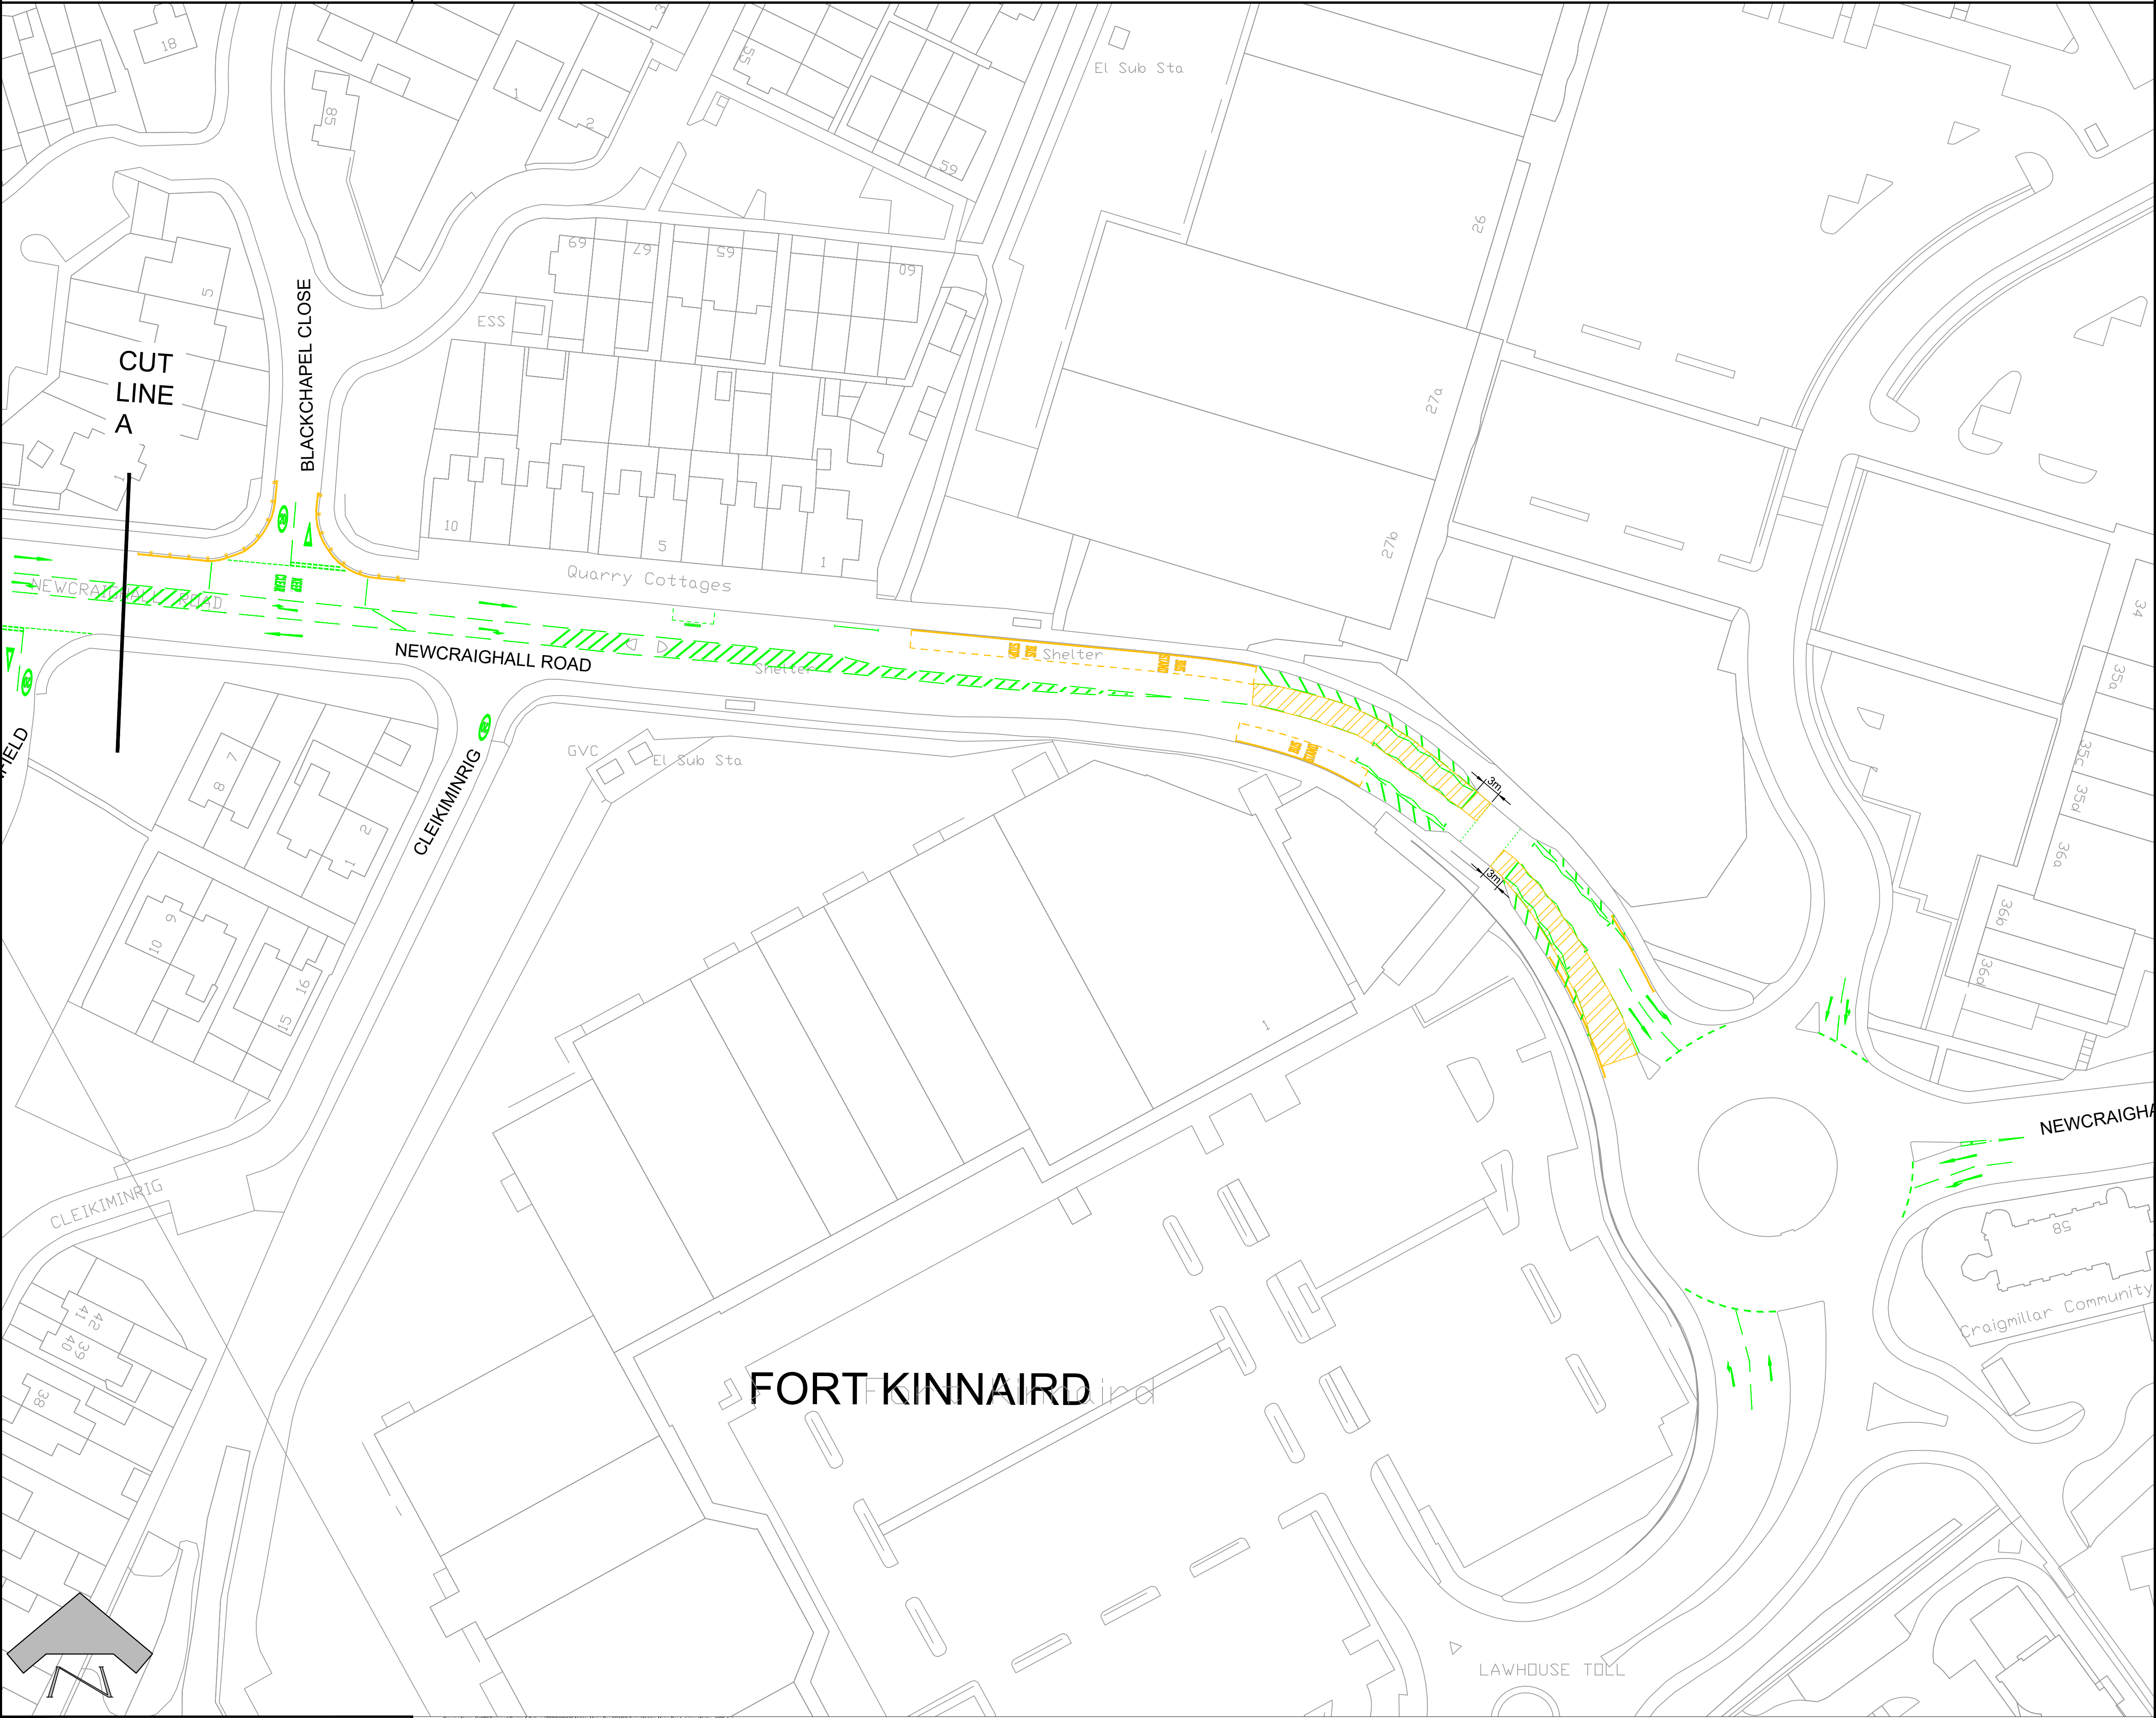

NOTES:

— New white line marking

— New yellow line marking

Key of road markings on drawing No TCD/000160/8/1203

All Road Markings that are taken up during the works are to be replaced in accordance with 'The Traffic Signs Regulations and General Directions 2016'

Health and Safety Information

SIGNIFICANT RISKS IDENTIFIED BELOW

PLEASE REFER TO THE DESIGN RISK ASSESSMENT AND LIST OF HAZARDS

1) Presence of underground services (Gas, Electricity, Water and Telecommunications);

2) Working in close proximity to live traffic;

3) People and Plant Interference.

Note: The above and any residual risks identified by the designer and contractor must be covered in the contractor's Risk Assessment and Method Statements. All site personnel and visitors must be briefed before commencing works or entering the site.

This map is reproduced from Ordnance Survey material with the permission of Ordnance Survey on behalf of the Controller of Her Majesty's Stationery Office © Crown copyright. Unauthorised reproduction infringes Crown copyright and may lead to prosecution or civil proceedings.

100023420 (2024)

TENDER COPY

REVISION	DETAILS	BY	DATE	CHECKED

• EDINBVRGH •

THE CITY OF EDINBURGH COUNCIL

The City of Edinburgh Council
Waverley Court
4 East Market Street
Edinburgh, EH8 8BG
Telephone: 0131 200 2000

OPERATIONAL SERVICES
ROADS AND INFRASTRUCTURE
TRANSPORT CONTRACTS AND DESIGN

NIDRRIE MAINS ROAD

CARRIAGEWAY RESURFACING WORKS
LINING WORKS
SHEET 1 OF 4

Date: JULY 2024	Job No.: 000160	Drawn by: MTW
Scale: 1:500		Checked by: TB

DRG. NO. TCD/000160/8/1200