


NOTES

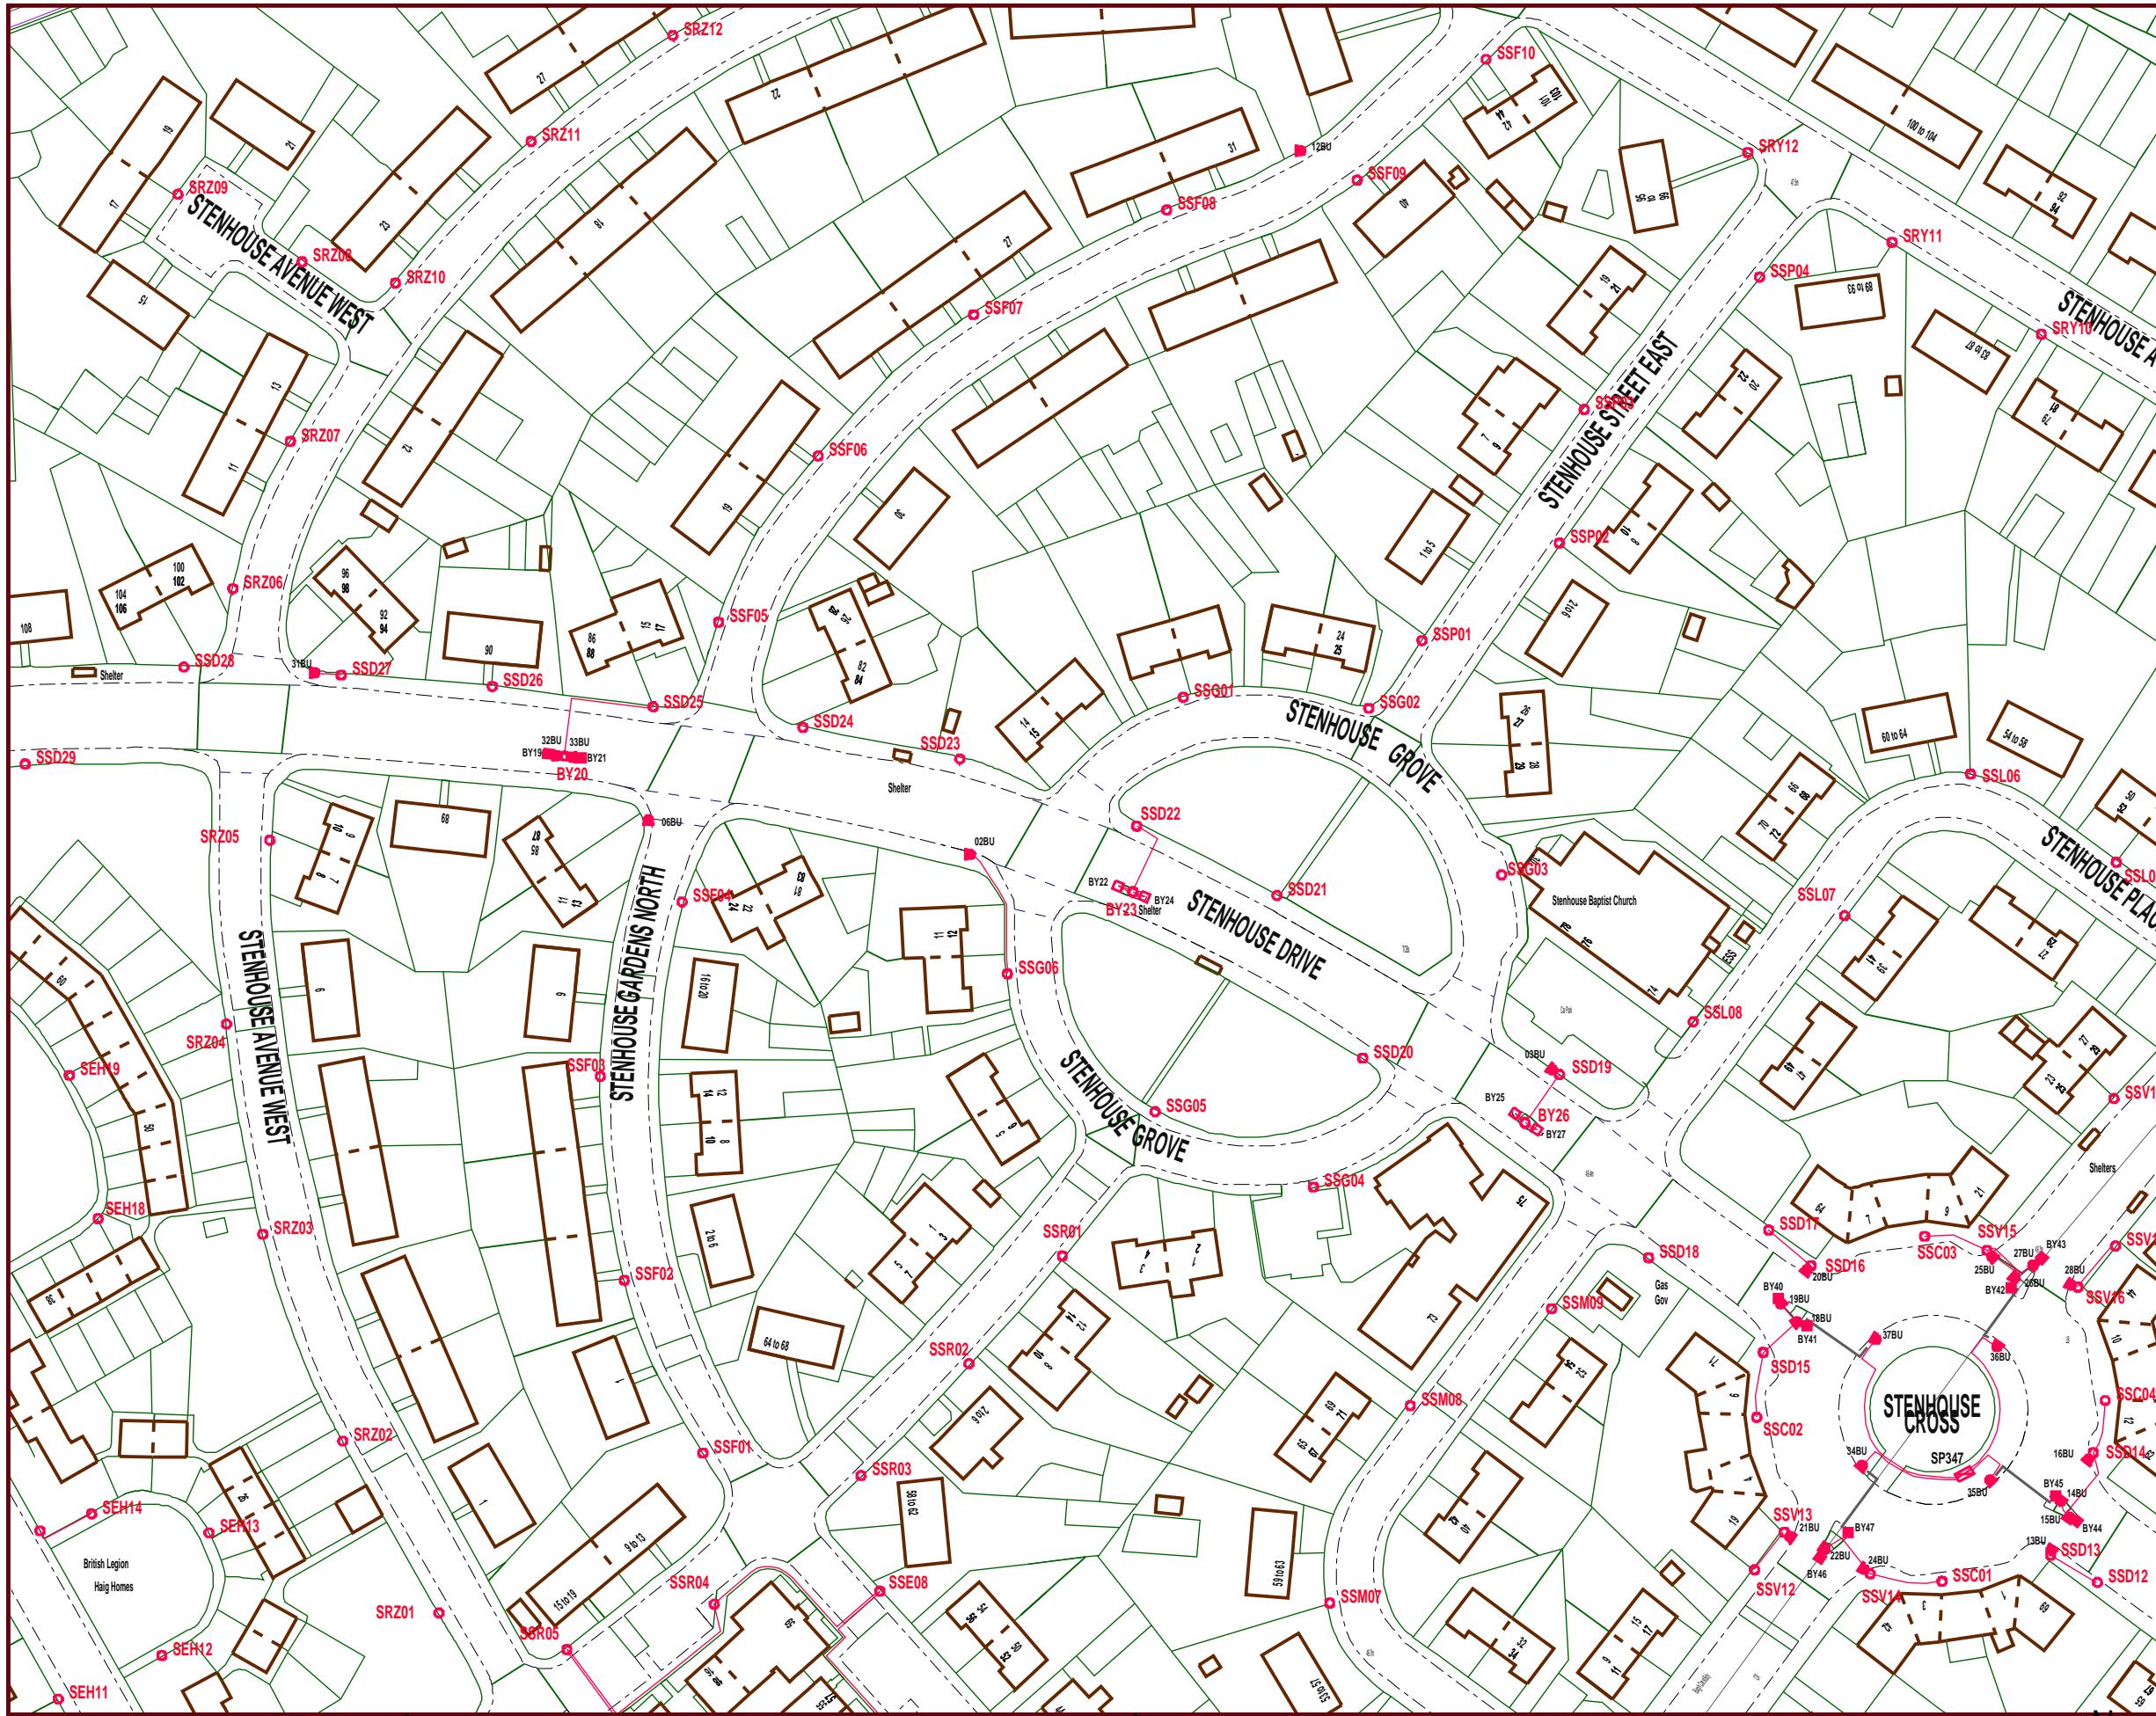

**Legend**

- Cabinet
- Mini Pillar
- Wall Box
- Cable Underground
- Cable Surface
- Empty Ducting
- Bollard – Illuminated
- Bollard – Non Illuminated
- Lit Sign
- Street Light – Bulkhead
- Street Light – Lamp Post
- Street Light – Railing
- Street Light – Wall Bracket

**Colours**

- Current
- Private and Misc.
- Archive

Produced using Smallworld GIS

Scale: 1:1250 N

Date: 08/01/26  
Drawn By:  
Drawing No: