


REVISION	DETAILS	BY	DATE	CHECKED
• EDINBURGH • THE CITY OF EDINBURGH COUNCIL				
The City of Edinburgh Council Waverley Court, 4 East Market Street Edinburgh, EH8 8BG Telephone: 0131 200 2000		ROAD SAFETY & ACTIVE TRAVEL		
WARRISTON CEMETERY EAST GATE EXISTING				
Date: SEPTEMBER 2021	Job. No.	Drawn by: JT		Checked by:
DRG. NO. 1				

Key

-  New Parking prohibitions
-  Existing Parking prohibitions
-  New white lining
-  New drop kerb
-  New Rosehill Defender block and bollard

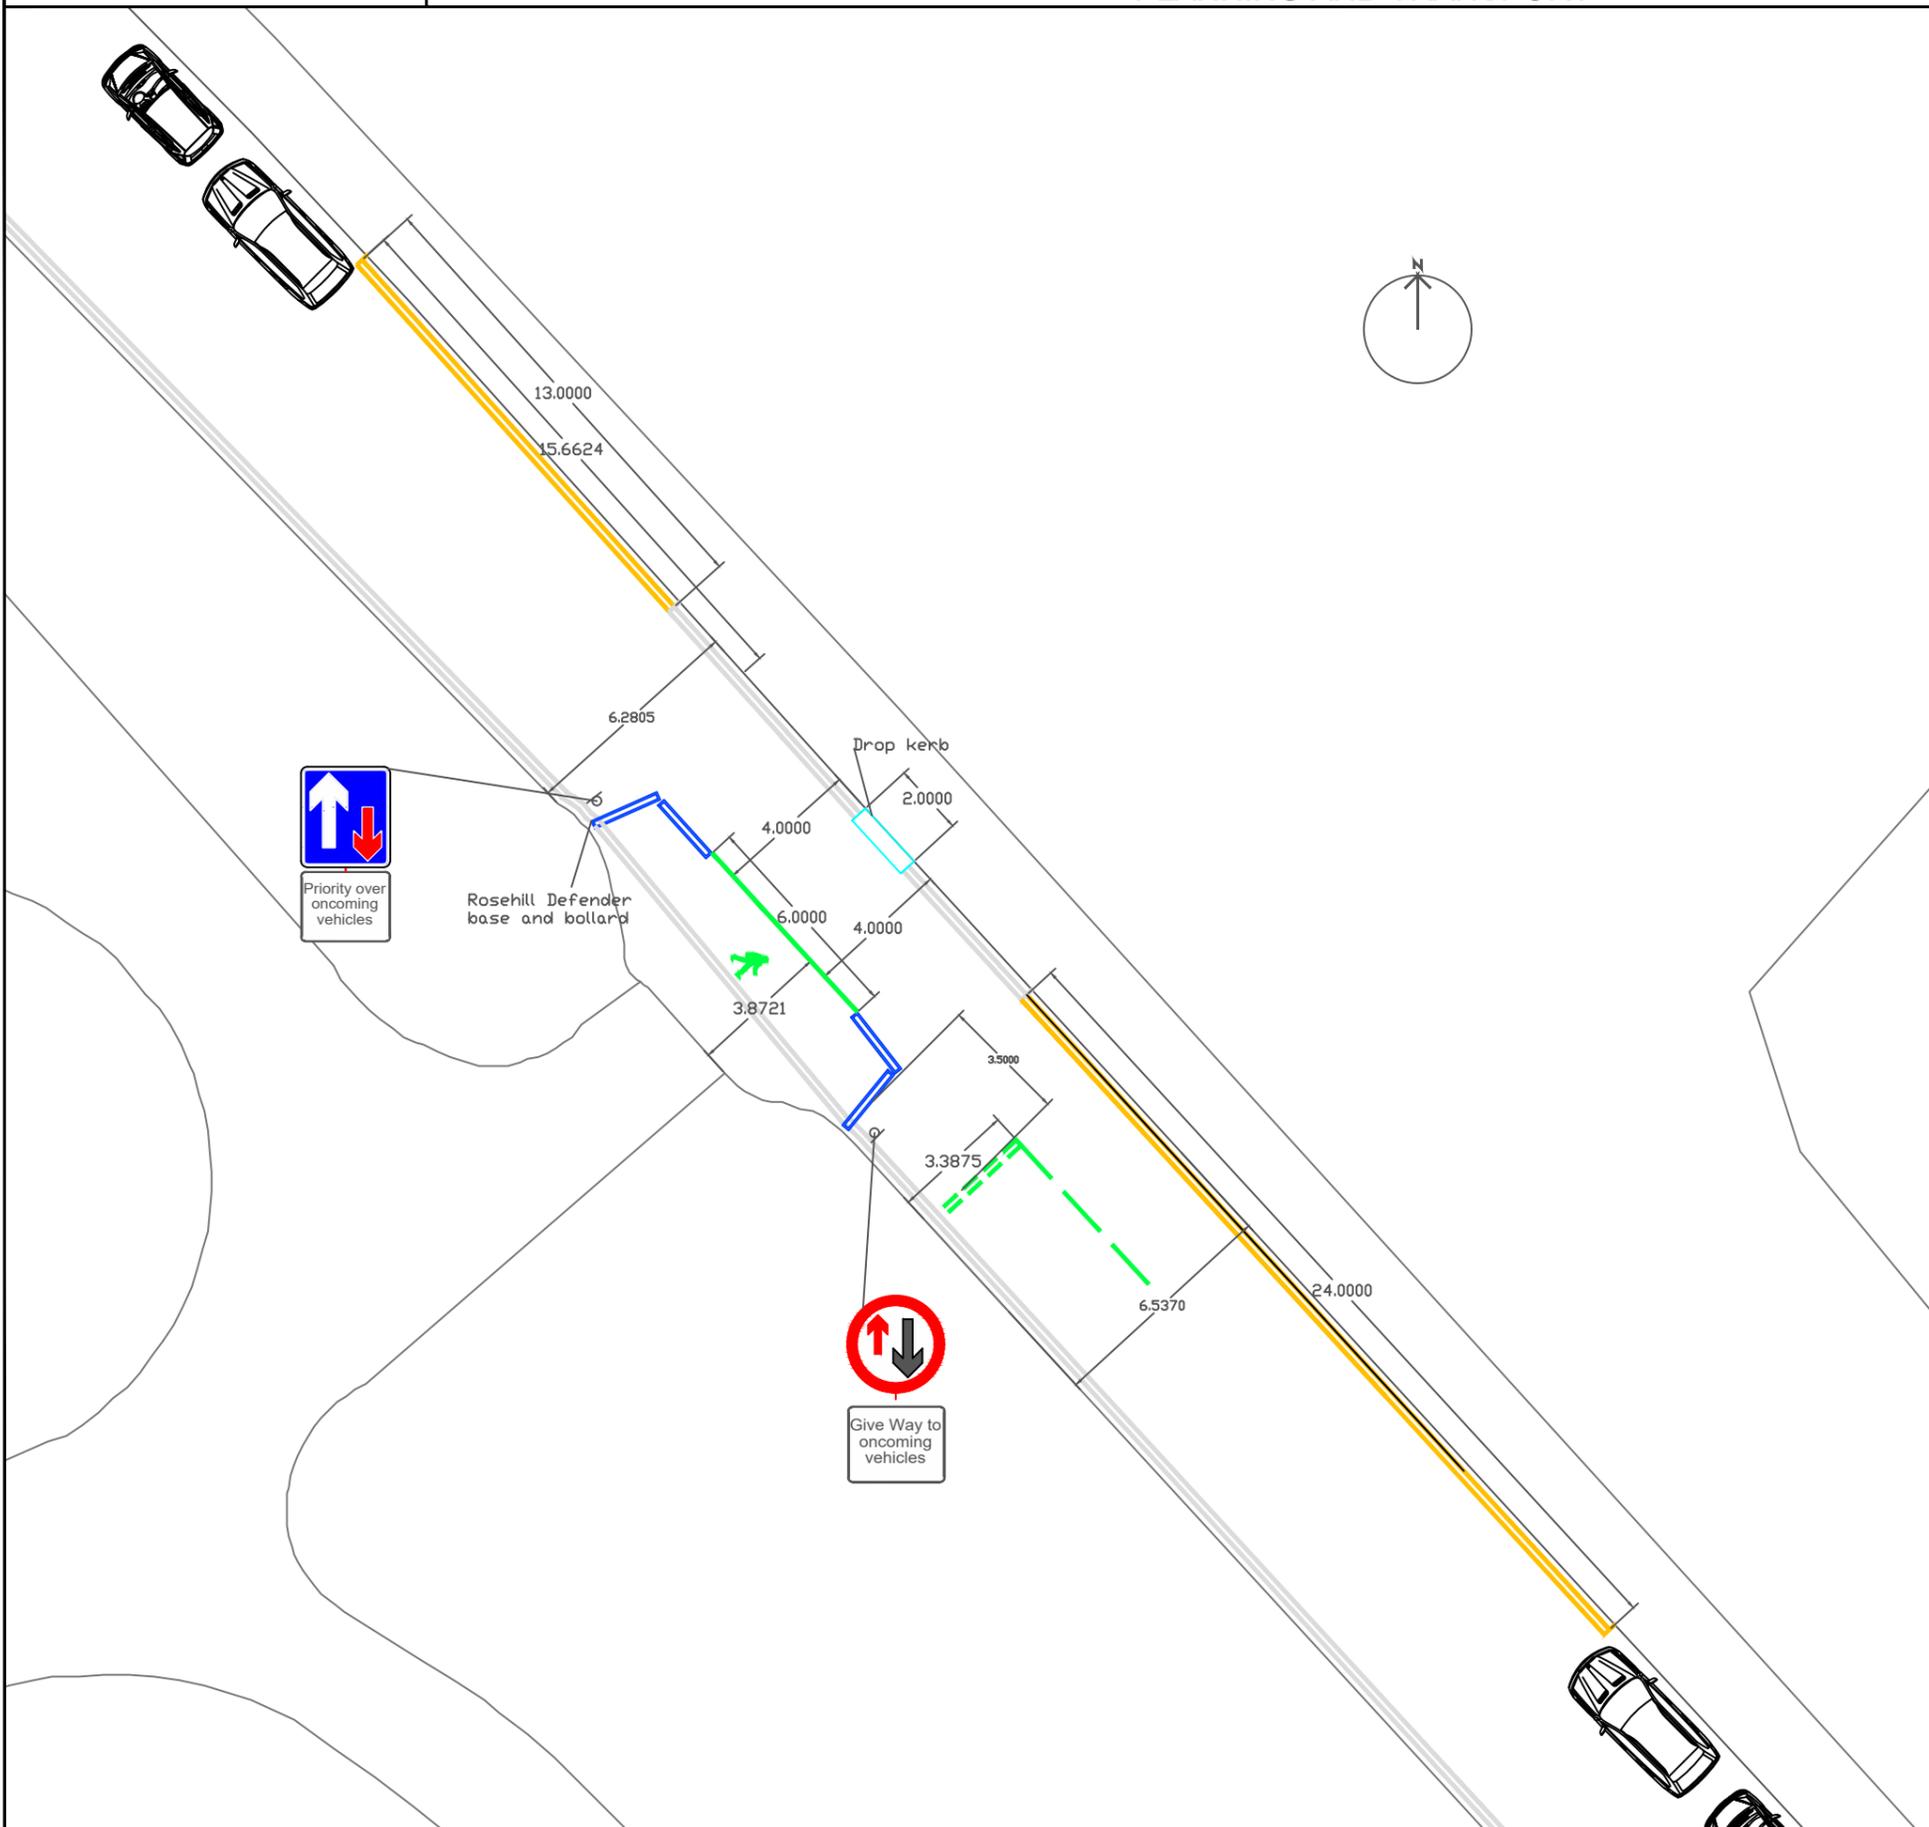

REVISION	DETAILS	BY	DATE	CHECKED
• EDINBURGH • THE CITY OF EDINBURGH COUNCIL				
The City of Edinburgh Council Waverley Court, 4 East Market Street Edinburgh, EH8 8BG Telephone: 0131 200 2000			ROAD SAFETY & ACTIVE TRAVEL	
WARRISTON CEMETERY EAST GATE PROPOSED PEDESTRIAN BUILDOUT AND CROSSING, OPTION 2 REV A				
Date: JANUARY 2022	Job No.	Drawn by: JT		Checked by:
Scale: @ A3 = 1:5000				
DRG. NO. 3				