



- KEY**
-  SHARED FOOTWAY/CYCLEWAY
 -  CYCLEWAY
 -  FOOTWAY
 -  BUFFER
 -  TRAFFIC ISLAND
 -  RAISED TABLE
 -  VERGE
 -  LANDSCAPING
 -  KERBLINE
 -  EDGE KERB
 -  DROP KERB
 -  TRANSITION KERB
 -  SEGREGATION LINE
 -  ROAD MARKINGS
 -  NEW TACTILE PAVING - CONTROLLED
 -  NEW TACTILE PAVING - UNCONTROLLED
 -  NEW TACTILE PAVING - CORDUROY
 -  PROPOSED BOLLARD
 -  LIGHTING COLUMN
 -  BUS SHELTER
 -  DESIGN WORK CARRIED OUT AS PART OF A SEPARATE PROJECT. POSSIBLE TO CHANGE

DESIGN NOTE:
 FLIPPING OF WALKING AND CYCLING ON THE PATH WILL ONLY INVOLVE THE SWITCHING OF LOGOS - BY BURNING OFF / SURFACE PATCHING. NO FURTHER RE-SURFACING WILL BE CARRIED OUT AS PART OF THESE WORKS.

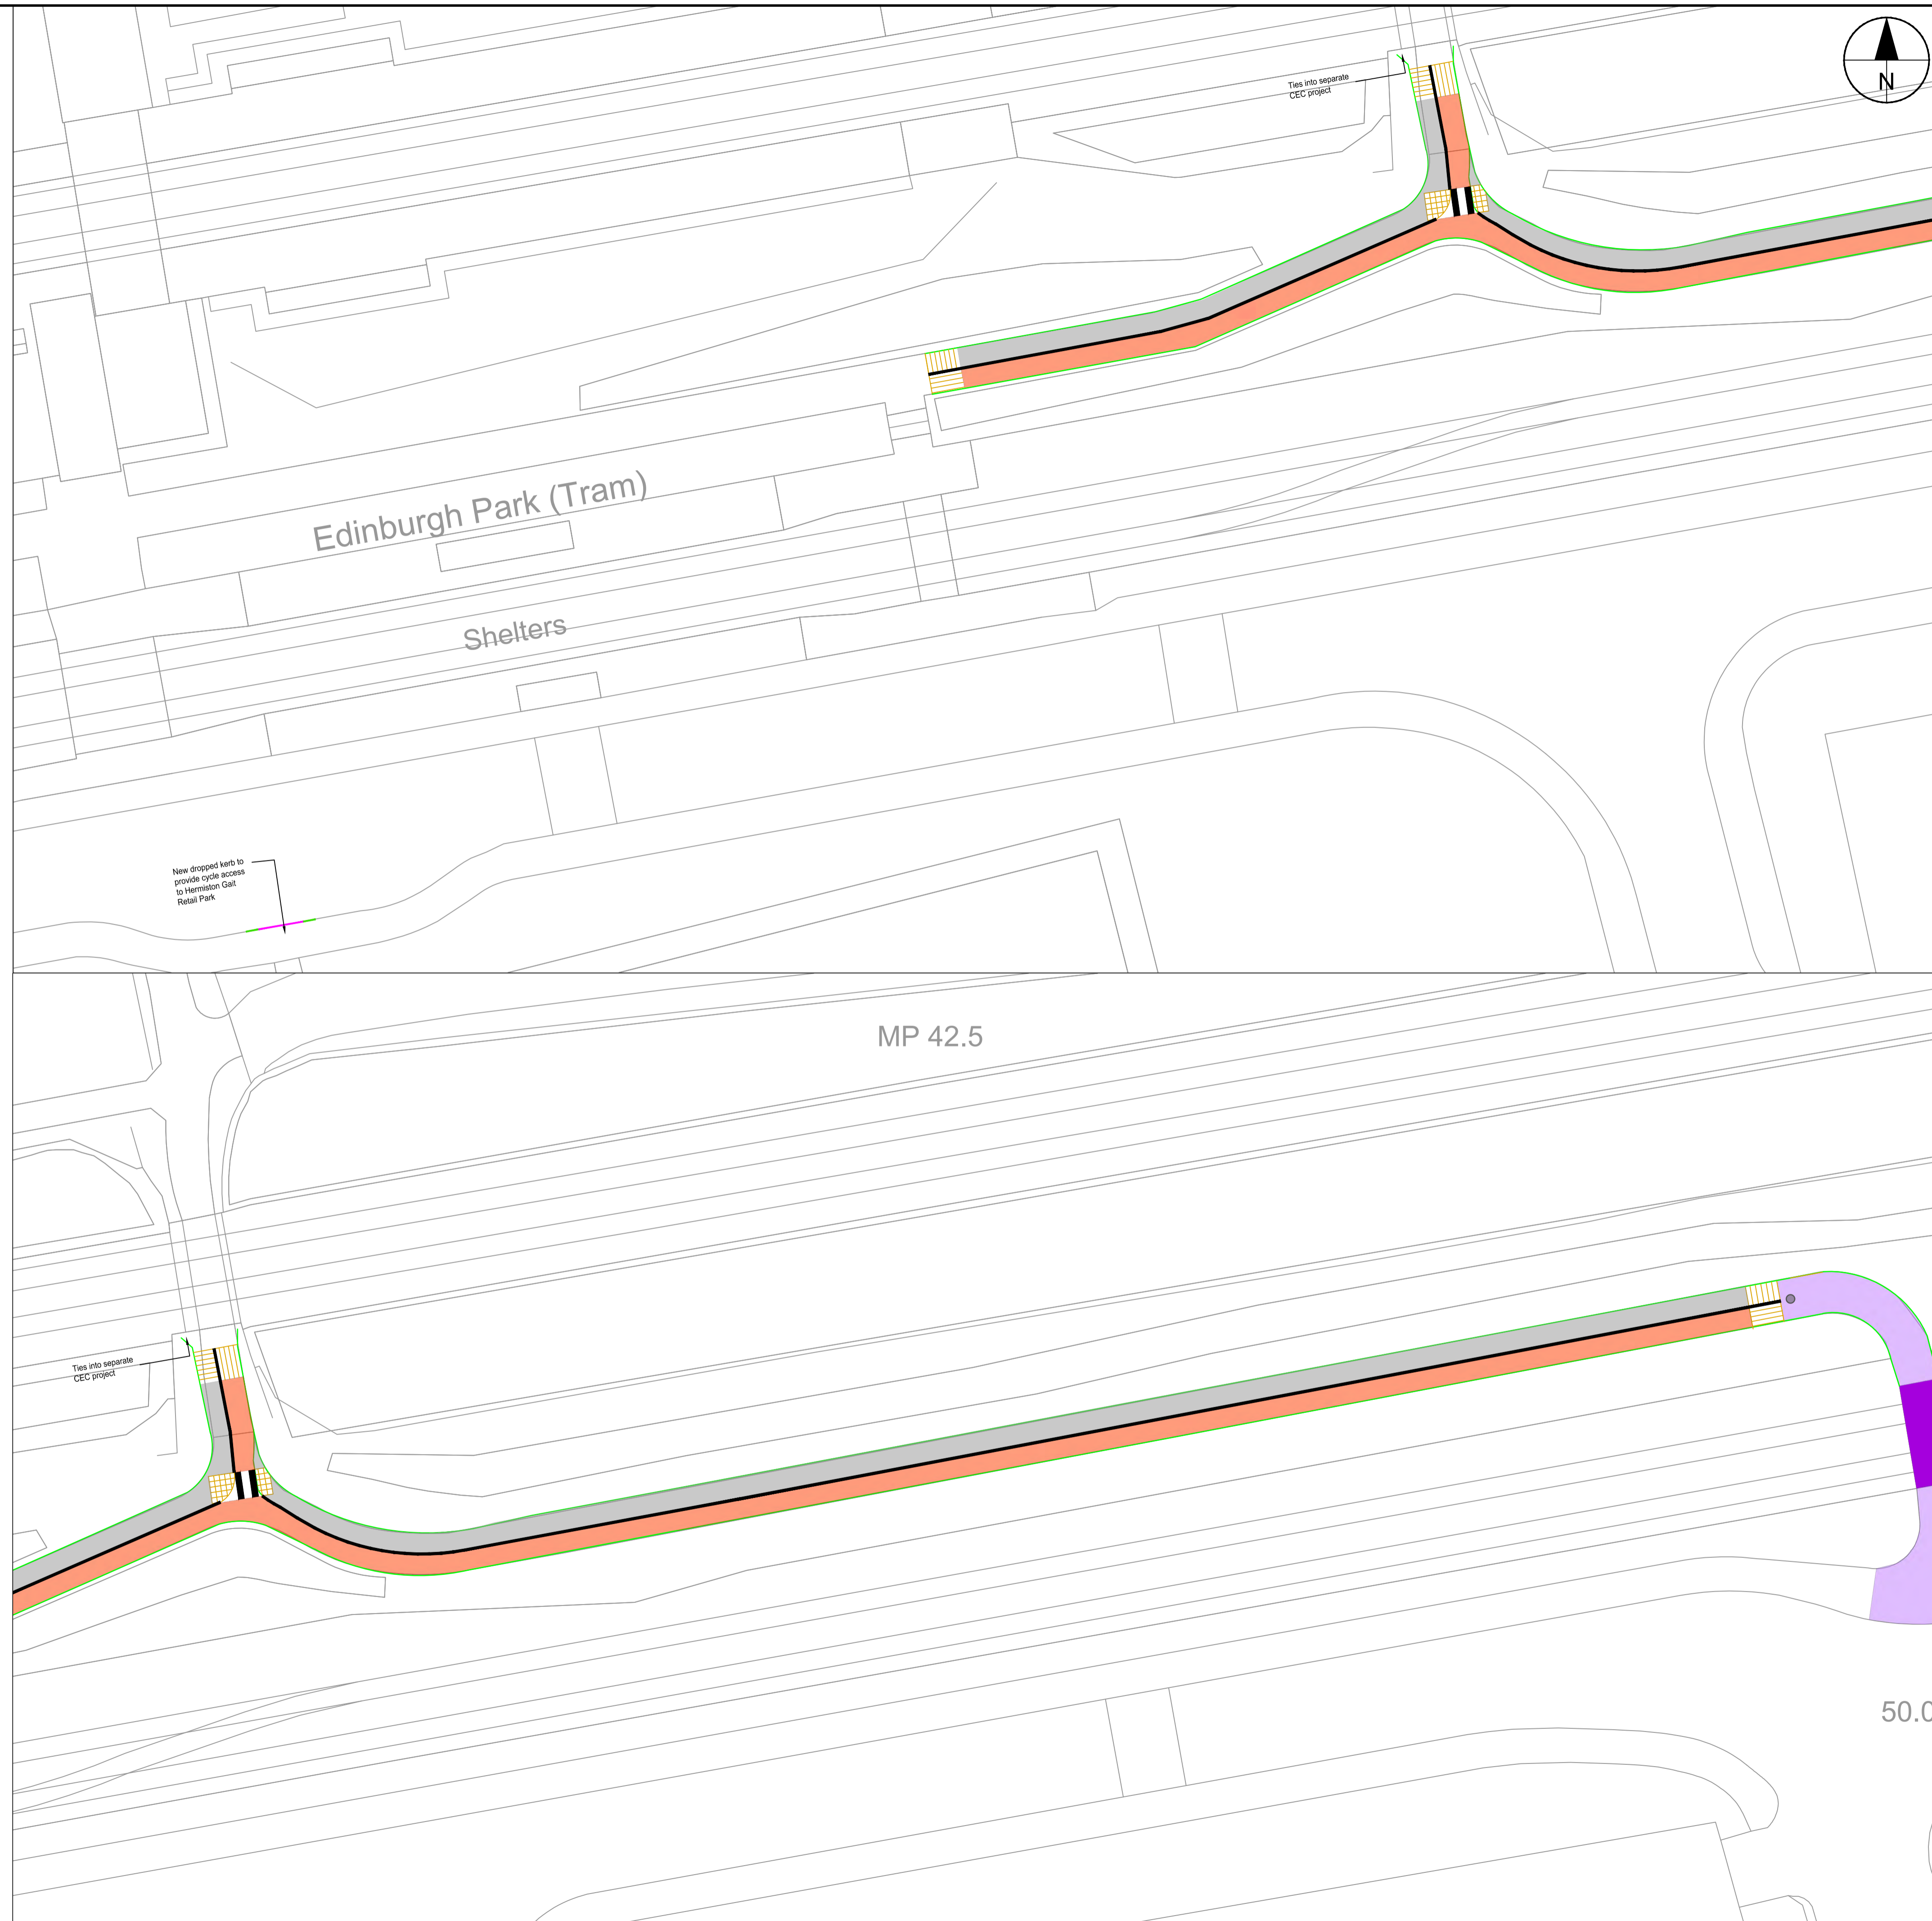

This drawing has been prepared for the use of AECOM's client. It may not be used, modified, reproduced or relied upon by third parties, except as agreed by AECOM or as required by law. AECOM accepts no responsibility, and denies any liability, whatsoever, to any party that uses or relies on this drawing without AECOM's express written consent. Do not scale this document. All measurements must be obtained from the stated dimensions.

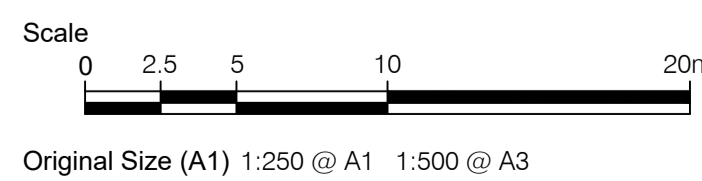

PROJECT
 QuietRoute 8
 Balgreen Road -
 Edinburgh Park

CLIENT


 THE CITY OF EDINBURGH COUNCIL

CONSULTANT
 AECOM
 1 Tanfield
 EDINBURGH, EH3 5DA
 +44 (0) 131 301 8600 tel
 +44 (0) 131 301 8699 fax
 www.aecom.com


- NOTES**
1. ALL WORKS TO BE EXECUTED IN ACCORDANCE WITH THE SPECIFICATION FOR HIGHWAY WORKS - THE MANUAL OF CONTRACT DOCUMENTS FOR HIGHWAY WORKS, DESIGN MANUAL FOR ROADS AND BRIDGES, TRAFFIC SIGNS MANUAL AND LOCAL COUNCIL GUIDELINES.
 2. ALL DIMENSIONS ARE IN METRES UNLESS STATED OTHERWISE. ALL LEVELS ARE IN METRES AND RELATE TO ORDNANCE DATUM.
 3. DO NOT SCALE FROM ANY DRAWING. WORK TO FIGURED DIMENSIONS ONLY. ANY DISCREPANCIES IN DIMENSION ARE TO BE REFERRED TO THE DESIGNER BEFORE WORK IS PUT TO HAND.
 4. ALL DIMENSIONS AND LEVELS ARE TO BE CHECKED ON SITE BY THE CONTRACTOR PRIOR TO PREPARING ANY WORKING DRAWINGS OR COMMENCING ON SITE.
 5. ALL WORKS BY THE CONTRACTOR MUST BE CARRIED OUT IN SUCH A WAY THAT ALL REQUIREMENTS UNDER THE HEALTH AND SAFETY AT WORK ACT ARE SATISFIED.
 6. ALL WORK IS TO BE CARRIED OUT IN COMPLIANCE WITH THE REQUIREMENTS OF THE STATUTORY AUTHORITIES AND CONSTRUCTION DESIGN AND MANAGEMENT REGULATIONS.
 7. DRAWING BASE RECEIVED FROM OTHERS, SURVEY CARRIED OUT BY OTHERS. AECOM CANNOT GUARANTEE THEIR ACCURACY. CONTRACTOR TO SATISFY THEMSELVES AS TO THE ACCURACY OF SUCH INFORMATION.
 8. SERVICE INFORMATION IS INTERPOLATED FROM INFORMATION RECEIVED FROM THE UTILITY PROVIDERS, AND AS SUCH NO GUARANTEE OF THEIR ACCURACY CAN BE GIVEN. CONTRACTOR TO SATISFY THEMSELVES AS TO THE ACCURACY OF SUCH INFORMATION.

ISSUE/REVISION

NO	DATE	DESCRIPTION
2	08/02/20	FOR CONCEPT DESN
1	06/07/2020	FOR PREP & BRIEF

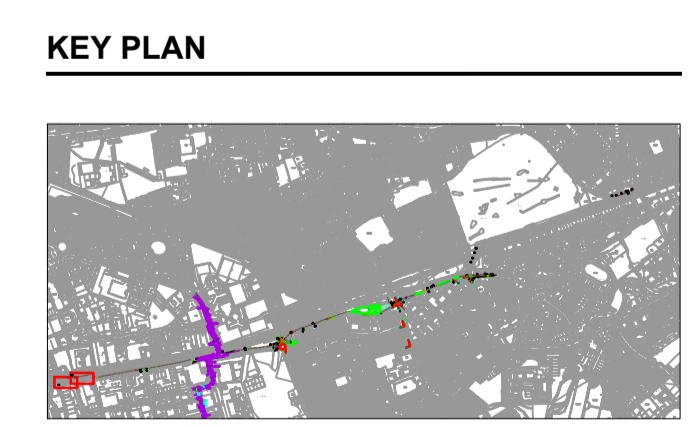

PROJECT NUMBER
 60614897
SHEET TITLE
 Quiet Route 8
 Concept Design
 Sheet 1 of 15
SHEET NUMBER
 60614897-SHT-C-001

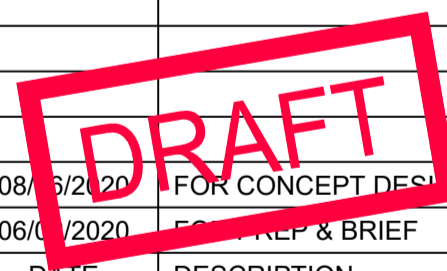



File name: Z:\UK\UKGL\1\085\PR-444961_CEC_-_QRR_BALGREEN_TO_ED_PARK900_CAD_GIS\010_CAD20-SHEETS\60614897-SHT-C-001 TO 017 CONCEPT DESIGN V4.4.2_IDWG.DWG
 Last saved by: FIONA BEBBINGTON Last Plotted: 2020-09-04
 Project Management Initials: Designer: FB Checked: PL Approved: PL ISO A1 594mm x 841mm

- KEY**
- SHARED FOOTWAY/CYCLEWAY
 - CYCLEWAY
 - FOOTWAY
 - BUFFER
 - TRAFFIC ISLAND
 - RAISED TABLE
 - VERGE
 - LANDSCAPING
 - KERBLINE
 - EDGE KERB
 - DROP KERB
 - TRANSITION KERB
 - SEGREGATION LINE
 - ROAD MARKINGS
 - NEW TACTILE PAVING - CONTROLLED
 - NEW TACTILE PAVING - UNCONTROLLED
 - NEW TACTILE PAVING - CORDUROY
 - PROPOSED BOLLARD
 - LIGHTING COLUMN
 - BUS SHELTER
 - DESIGN WORK CARRIED OUT AS PART OF A SEPARATE PROJECT. POSSIBLE TO CHANGE

DESIGN NOTE:
 FLIPPING OF WALKING AND CYCLING ON THE PATH WILL ONLY INVOLVE THE SWITCHING OF LOGOS - BY BURNING OFF / SURFACE PATCHING. NO FURTHER RE-SURFACING WILL BE CARRIED OUT AS PART OF THESE WORKS.



Original Size (A1) 1:250 @ A1 1:500 @ A3

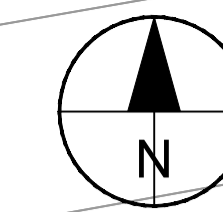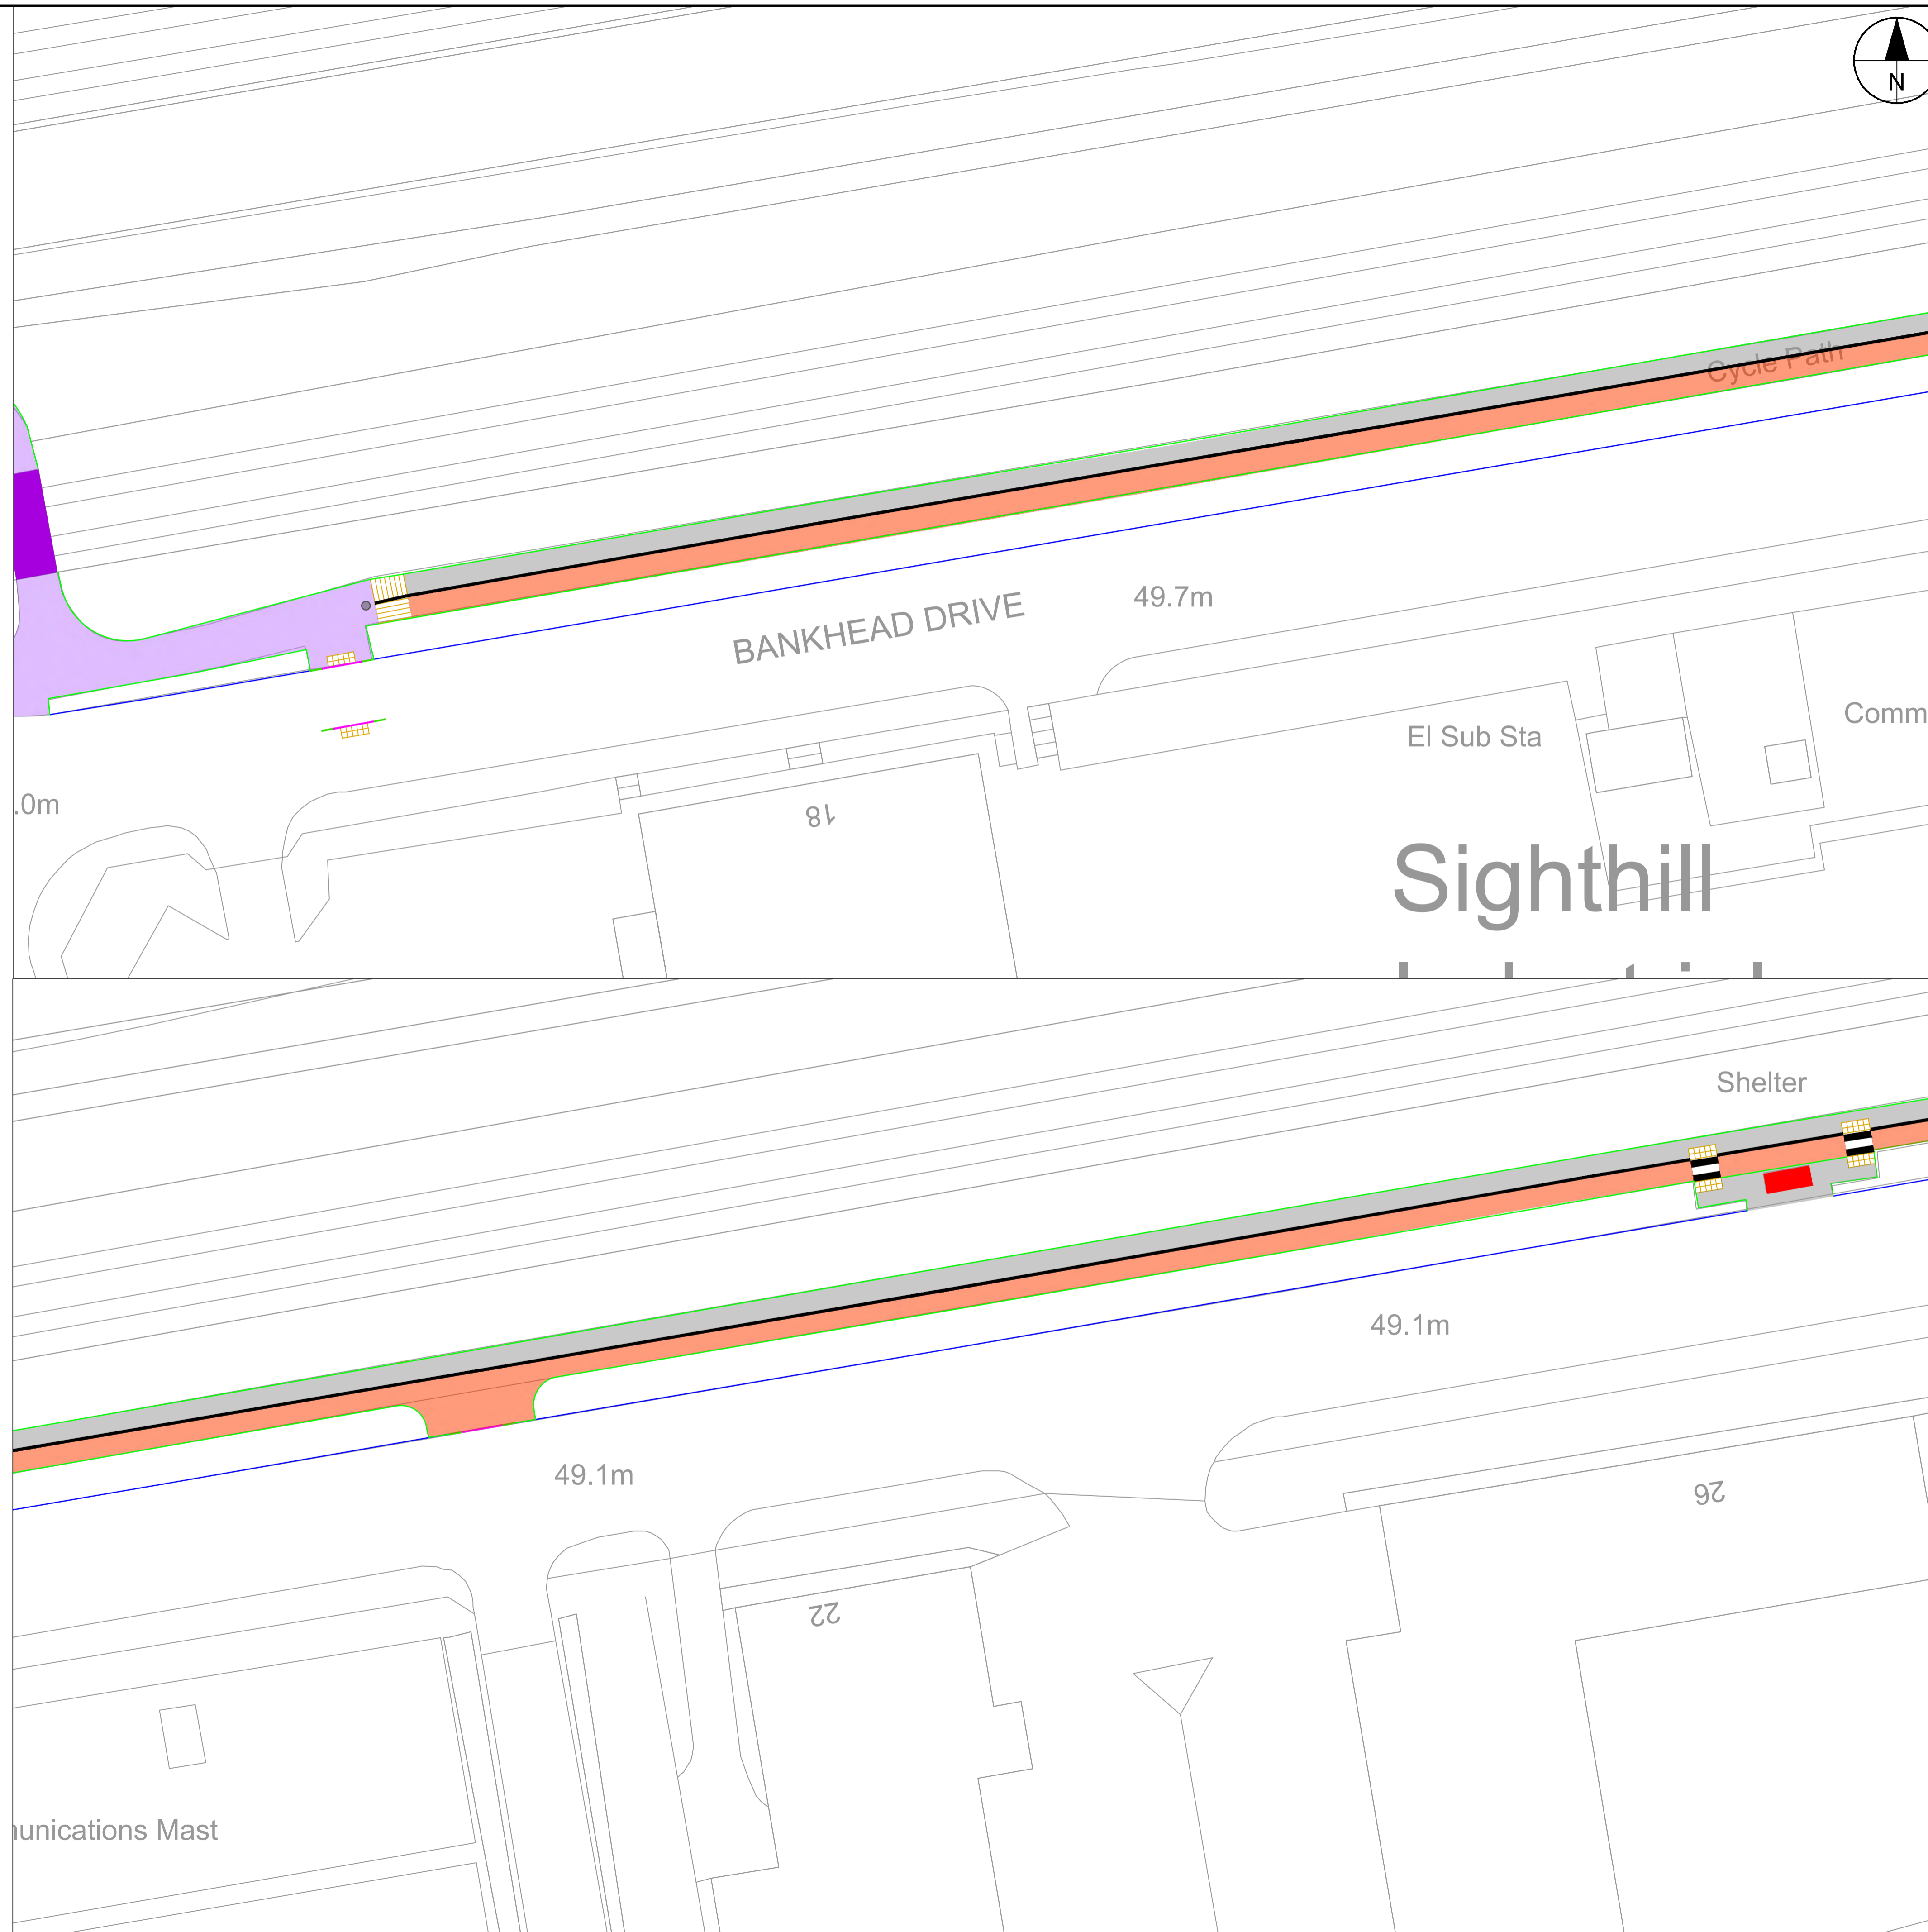

PROJECT

QuietRoute 8
 Balgreen Road -
 Edinburgh Park

CLIENT



CONSULTANT


AECOM
 1 Tanfield
 EDINBURGH, EH3 5DA
 +44 (0) 131 301 8600 tel
 +44 (0) 131 301 8699 fax
 www.aecom.com

NOTES


1. ALL WORKS TO BE EXECUTED IN ACCORDANCE WITH THE SPECIFICATION FOR HIGHWAY WORKS - THE MANUAL OF CONTRACT DOCUMENTS FOR HIGHWAY WORKS, DESIGN MANUAL FOR ROADS AND BRIDGES, TRAFFIC SIGNS MANUAL AND LOCAL COUNCIL GUIDELINES.
2. ALL DIMENSIONS ARE IN METRES UNLESS STATED OTHERWISE. ALL LEVELS ARE IN METRES AND RELATE TO ORDNANCE DATUM.
3. DO NOT SCALE FROM ANY DRAWING. WORK TO FIGURED DIMENSIONS ONLY. ANY DISCREPANCIES IN DIMENSION ARE TO BE REFERRED TO THE DESIGNER BEFORE WORK IS PUT TO HAND.
4. ALL DIMENSIONS AND LEVELS ARE TO BE CHECKED ON SITE BY THE CONTRACTOR PRIOR TO PREPARING ANY WORKING DRAWINGS OR COMMENCING ON SITE.
5. ALL WORKS BY THE CONTRACTOR MUST BE CARRIED OUT IN SUCH A WAY THAT ALL REQUIREMENTS UNDER THE HEALTH AND SAFETY AT WORK ACT ARE SATISFIED.
6. ALL WORK IS TO BE CARRIED OUT IN COMPLIANCE WITH THE REQUIREMENTS OF THE STATUTORY AUTHORITIES AND CONSTRUCTION DESIGN AND MANAGEMENT REGULATIONS.
7. DRAWING BASE RECEIVED FROM OTHERS. SURVEY CARRIED OUT BY OTHERS. AECOM CANNOT GUARANTEE THEIR ACCURACY. CONTRACTOR TO SATISFY THEMSELVES AS TO THE ACCURACY OF SUCH INFORMATION.
8. SERVICE INFORMATION IS INTERPOLATED FROM INFORMATION RECEIVED FROM THE UTILITY PROVIDERS, AND AS SUCH NO GUARANTEE OF THEIR ACCURACY CAN BE GIVEN. CONTRACTOR TO SATISFY THEMSELVES AS TO THE ACCURACY OF SUCH INFORMATION.

ISSUE/REVISION

NO	DATE	DESCRIPTION
2	08/02/20	FOR CONCEPT DESIGN
1	06/02/20	FOR PREP & BRIEF

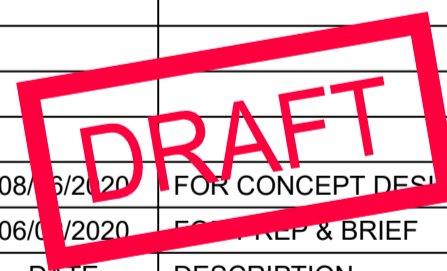

KEY PLAN

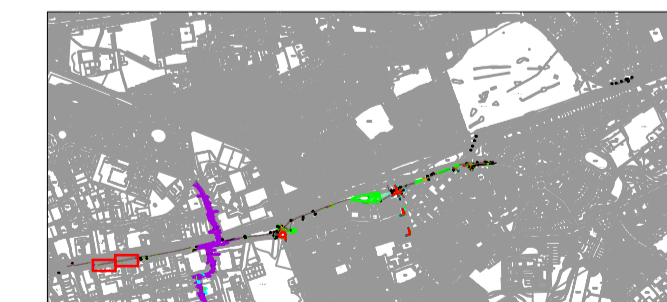

PROJECT NUMBER

60614897

SHEET TITLE

Quiet Route 8
 Concept Design
 Sheet 2 of 15

SHEET NUMBER



60614897-SHT-C-002

This drawing has been prepared for the use of AECOM's client. It may not be used, modified, reproduced or relied upon by third parties, except as agreed by AECOM or as required by law. AECOM accepts no responsibility, and denies any liability, whatsoever, to any party that uses or relies on this drawing without AECOM's express written consent. All measurements must be obtained from the stated dimensions.

File name: Z:\UK\UKGL\1\UBS\PR-444961_CEC_-_QRR_BALGREEN_TO_EDJ_PARK000_CAD_GIS\910_CAD\20-SHEETS\60614897-SHT-C-001 TO 017 CONCEPT DESIGN V4.4.2.DWG.DWG
 Last saved by: FIONA BEBBINGTON Last Plotted: 2020-09-04
 Project Management Initials: Designer: FB Checked: PL Approved: PL ISO A1 594mm x 841mm

- KEY**
- SHARED FOOTWAY/CYCLEWAY
 - CYCLEWAY
 - FOOTWAY
 - BUFFER
 - TRAFFIC ISLAND
 - RAISED TABLE
 - VERGE
 - LANDSCAPING
 - KERBLINE
 - EDGE KERB
 - DROP KERB
 - TRANSITION KERB
 - SEGREGATION LINE
 - ROAD MARKINGS
 - NEW TACTILE PAVING - CONTROLLED
 - NEW TACTILE PAVING - UNCONTROLLED
 - NEW TACTILE PAVING - CORDUROY
 - PROPOSED BOLLARD
 - LIGHTING COLUMN
 - BUS SHELTER
 - DESIGN WORK CARRIED OUT AS PART OF A SEPARATE PROJECT. POSSIBLE TO CHANGE

DESIGN NOTE:
 FLIPPING OF WALKING AND CYCLING ON THE PATH WILL ONLY INVOLVE THE SWITCHING OF LOGOS - BY BURNING OFF / SURFACE PATCHING. NO FURTHER RE-SURFACING WILL BE CARRIED OUT AS PART OF THESE WORKS.

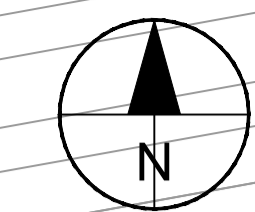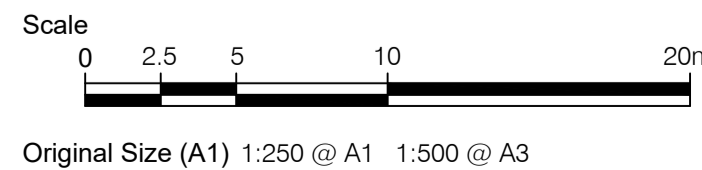

PROJECT
 QuietRoute 8
 Balgreen Road -
 Edinburgh Park


CLIENT
 EDINBURGH
 THE CITY OF EDINBURGH COUNCIL

CONSULTANT
 AECOM
 1 Tanfield
 EDINBURGH, EH3 5DA
 +44 (0) 131 301 8600 tel
 +44 (0) 131 301 8699 fax
 www.aecom.com

- NOTES**
1. ALL WORKS TO BE EXECUTED IN ACCORDANCE WITH THE SPECIFICATION FOR HIGHWAY WORKS - THE MANUAL OF CONTRACT DOCUMENTS FOR HIGHWAY WORKS, DESIGN MANUAL FOR ROADS AND BRIDGES, TRAFFIC SIGNS MANUAL AND LOCAL COUNCIL GUIDELINES.
 2. ALL DIMENSIONS ARE IN METRES UNLESS STATED OTHERWISE. ALL LEVELS ARE IN METRES AND RELATE TO ORDNANCE DATUM.
 3. DO NOT SCALE FROM ANY DRAWING. WORK TO FIGURED DIMENSIONS ONLY. ANY DISCREPANCIES IN DIMENSION ARE TO BE REFERRED TO THE DESIGNER BEFORE WORK IS PUT TO HAND.
 4. ALL DIMENSIONS AND LEVELS ARE TO BE CHECKED ON SITE BY THE CONTRACTOR PRIOR TO PREPARING ANY WORKING DRAWINGS OR COMMENCING ON SITE.
 5. ALL WORKS BY THE CONTRACTOR MUST BE CARRIED OUT IN SUCH A WAY THAT ALL REQUIREMENTS UNDER THE HEALTH AND SAFETY AT WORK ACT ARE SATISFIED.
 6. ALL WORK IS TO BE CARRIED OUT IN COMPLIANCE WITH THE REQUIREMENTS OF THE STATUTORY AUTHORITIES AND CONSTRUCTION DESIGN AND MANAGEMENT REGULATIONS.
 7. DRAWING BASE RECEIVED FROM OTHERS, SURVEY CARRIED OUT BY OTHERS. AECOM CANNOT GUARANTEE THEIR ACCURACY. CONTRACTOR TO SATISFY THEMSELVES AS TO THE ACCURACY OF SUCH INFORMATION.
 8. SERVICE INFORMATION IS INTERPOLATED FROM INFORMATION RECEIVED FROM THE UTILITY PROVIDERS, AND AS SUCH NO GUARANTEE OF THEIR ACCURACY CAN BE GIVEN. CONTRACTOR TO SATISFY THEMSELVES AS TO THE ACCURACY OF SUCH INFORMATION.

ISSUE/REVISION

IR	DATE	DESCRIPTION
2	08/02/20	FOR CONCEPT DESIGN
1	06/07/2020	FOR PREP & BRIEF

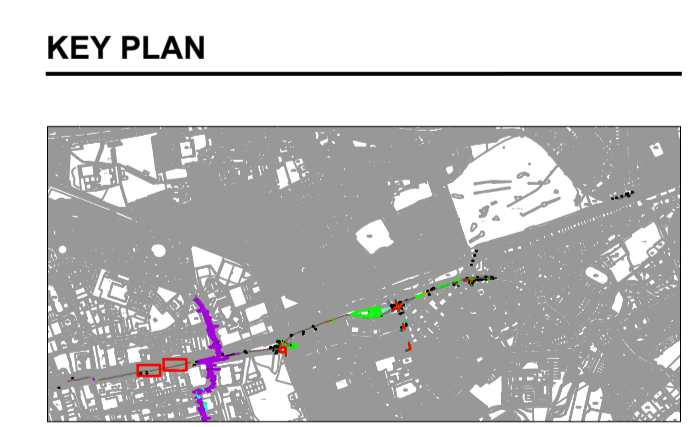

PROJECT NUMBER
 60614897

SHEET TITLE
 Quiet Route 8
 Concept Design
 Sheet 3 of 15



SHEET NUMBER
 60614897-SHT-C-003

This drawing has been prepared for the use of AECOM's client. It may not be used, modified, reproduced or relied upon by third parties, except as agreed by AECOM or as required by law. AECOM accepts no responsibility, and denies any liability, whatsoever, to any party that uses or relies on this drawing without AECOM's express written consent. All measurements must be obtained from the stated dimensions.

File name: Z:\UK\UKG\G1\JOBS\PR-44961_CEC_-_QRR_BALGREEN_TO_ED_PARK900_CAD_GIS\010_CAD20-SHEETS\60614897-SHT-C-001 TO 017 CONCEPT DESIGN V4.4.2.DWG.DWG
 Last saved by: FIONA BEBBINGTON Last Printed: 2020-09-04
 Project Management Initials: Designer: FB Checked: PL Approved: PL ISO A1 594mm x 841mm

KEY	
	SHARED FOOTWAY/CYCLEWAY
	CYCLEWAY
	FOOTWAY
	BUFFER
	TRAFFIC ISLAND
	RAISED TABLE
	VERGE
	LANDSCAPING
	KERBLINE
	EDGE KERB
	DROP KERB
	TRANSITION KERB
	SEGREGATION LINE
	ROAD MARKINGS
	NEW TACTILE PAVING - CONTROLLED
	NEW TACTILE PAVING - UNCONTROLLED
	NEW TACTILE PAVING - CORDUROY
	PROPOSED BOLLARD
	LIGHTING COLUMN
	BUS SHELTER
	DESIGN WORK CARRIED OUT AS PART OF A SEPARATE PROJECT. POSSIBLE TO CHANGE

DESIGN NOTE:
 FLIPPING OF WALKING AND CYCLING ON THE PATH WILL ONLY INVOLVE THE SWITCHING OF LOGOS - BY BURNING OFF / SURFACE PATCHING. NO FURTHER RE-SURFACING WILL BE CARRIED OUT AS PART OF THESE WORKS.

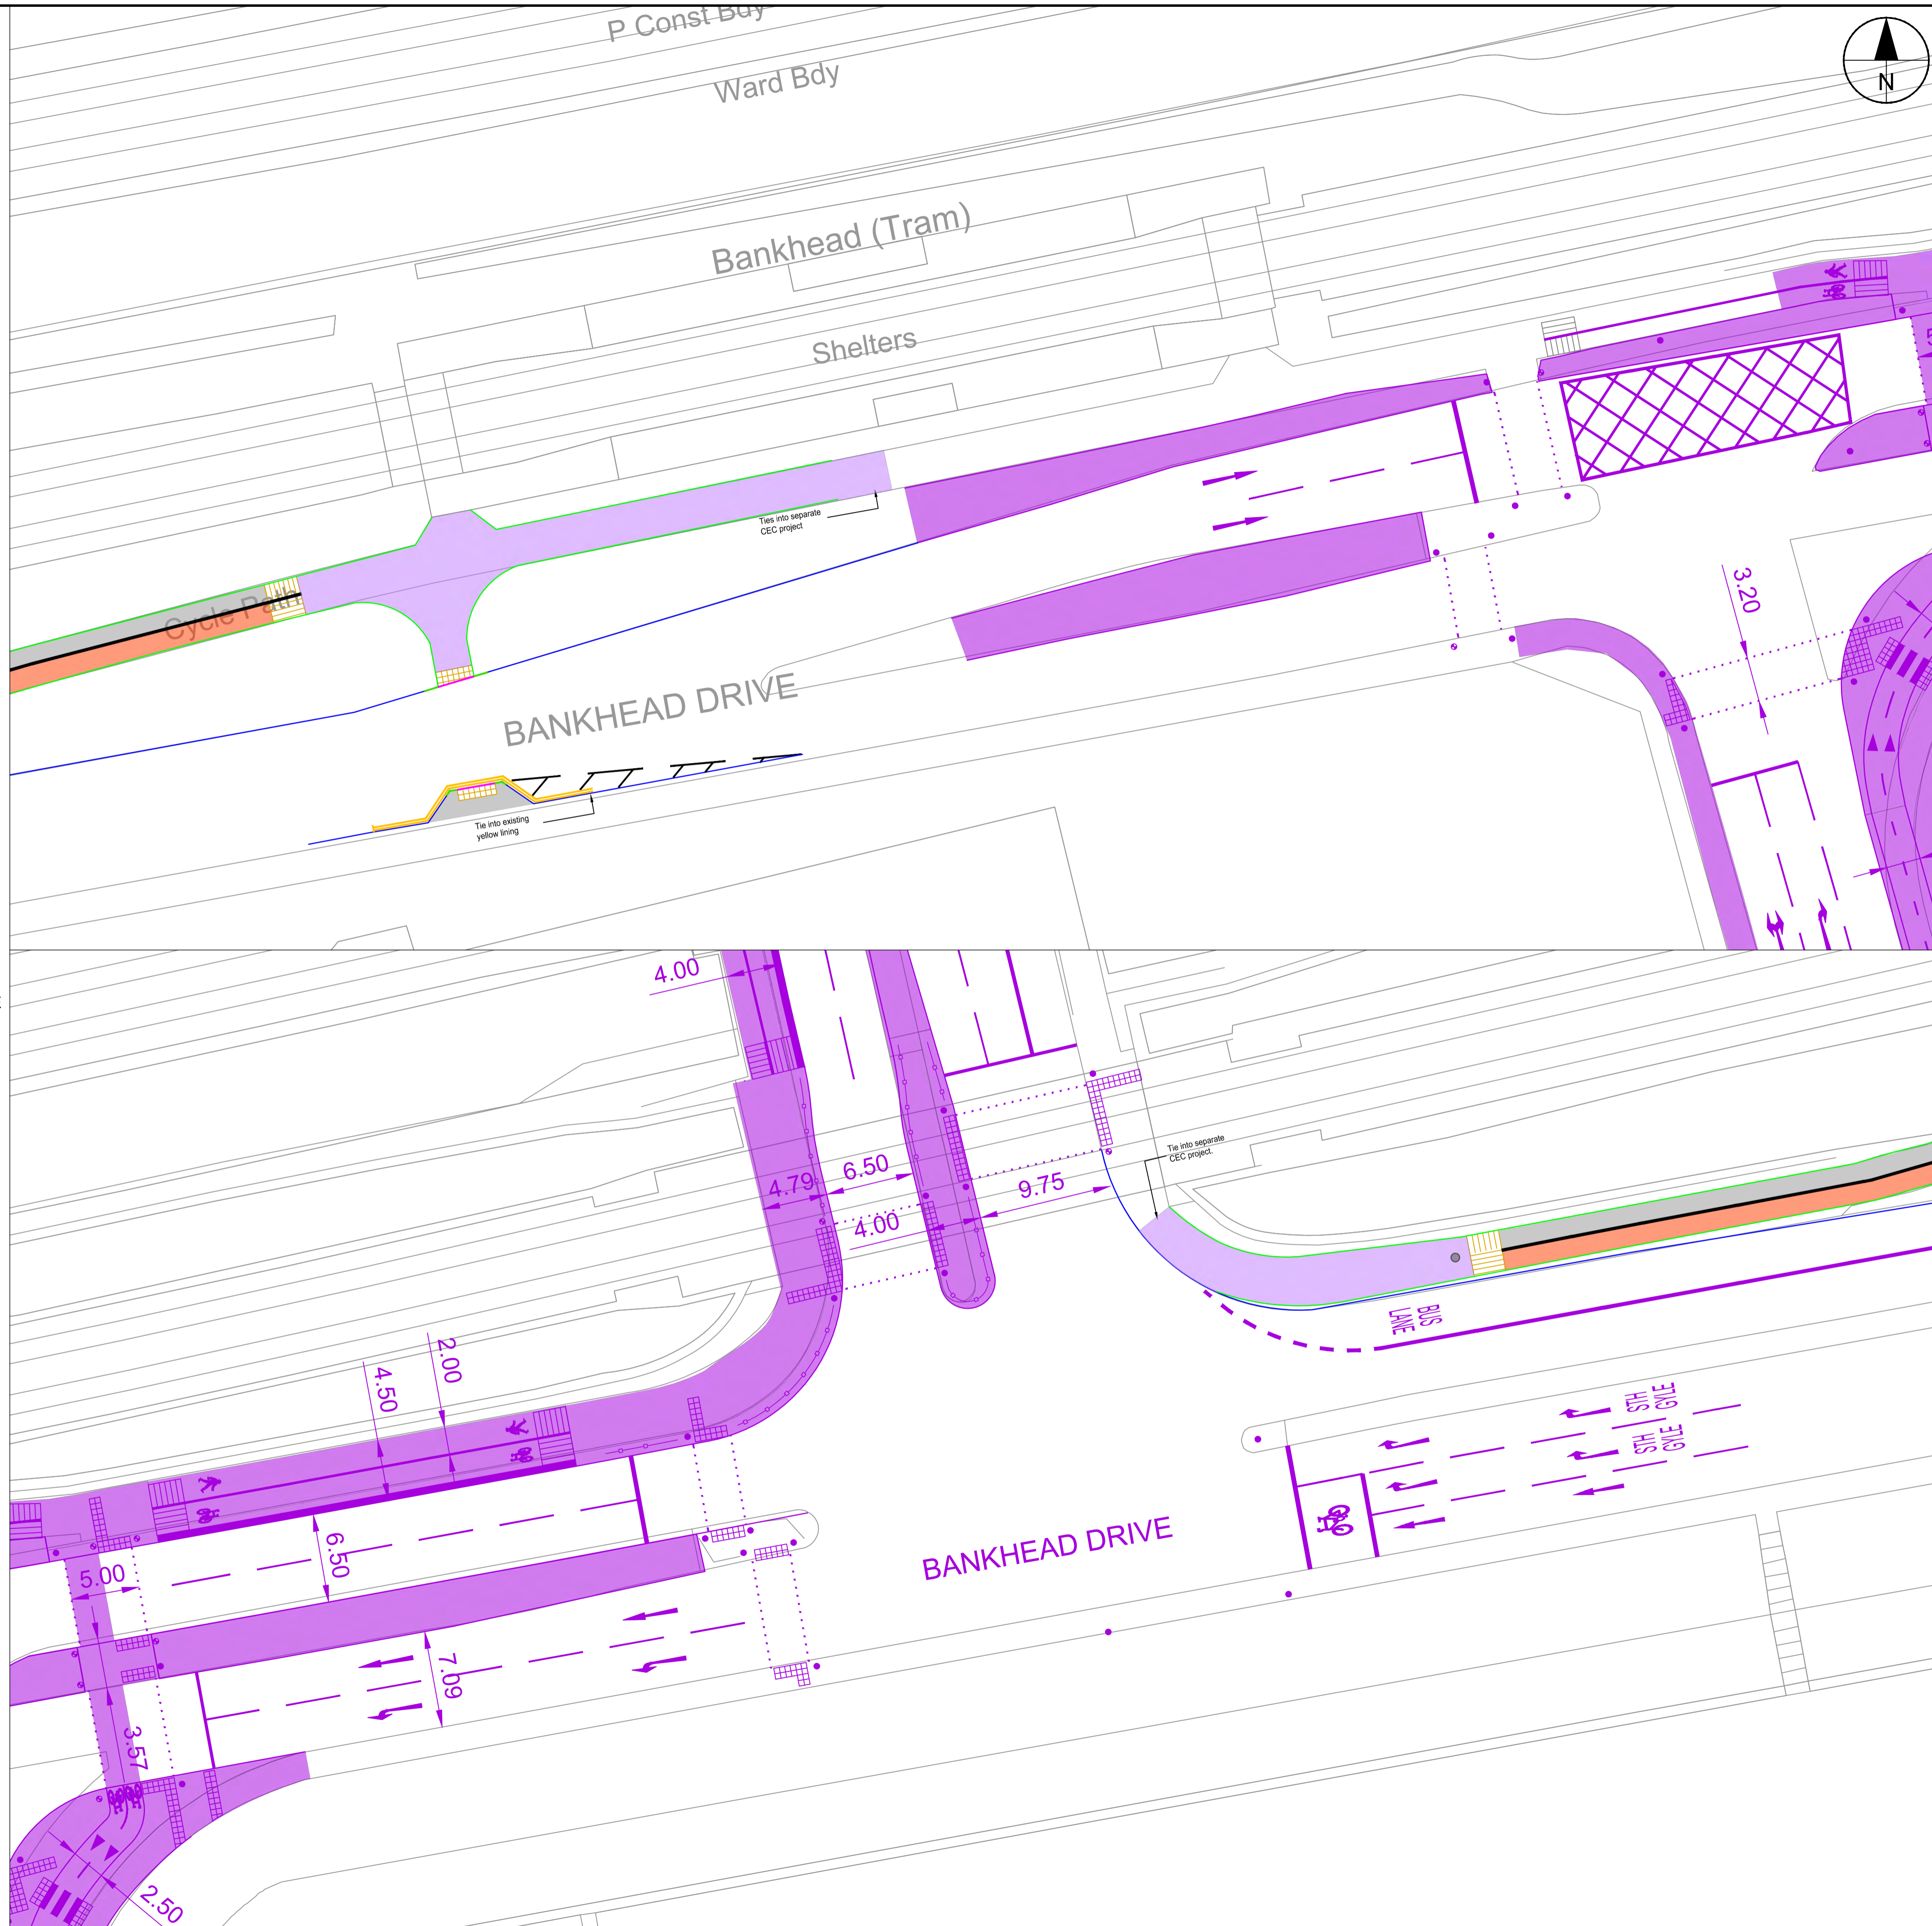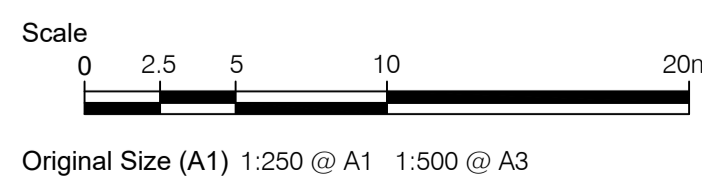

This drawing has been prepared for the use of AECOM's client. It may not be used, modified, reproduced or relied upon by third parties, except as agreed by AECOM or as required by law. AECOM accepts no responsibility, and denies any liability, whatsoever, to any party that uses or relies on this drawing without AECOM's express written consent. Do not scale this document. All measurements must be obtained from the stated dimensions.



PROJECT
 QuietRoute 8
 Balgreen Road -
 Edinburgh Park

CLIENT


 THE CITY OF EDINBURGH COUNCIL

CONSULTANT
 AECOM
 1 Tanfield
 EDINBURGH, EH3 5DA
 +44 (0) 131 301 8600 tel
 +44 (0) 131 301 8699 fax
 www.aecom.com


- NOTES**
- ALL WORKS TO BE EXECUTED IN ACCORDANCE WITH THE SPECIFICATION FOR HIGHWAY WORKS - THE MANUAL OF CONTRACT DOCUMENTS FOR HIGHWAY WORKS, DESIGN MANUAL FOR ROADS AND BRIDGES, TRAFFIC SIGNS MANUAL AND LOCAL COUNCIL GUIDELINES.
 - ALL DIMENSIONS ARE IN METRES UNLESS STATED OTHERWISE. ALL LEVELS ARE IN METRES AND RELATE TO ORDNANCE DATUM.
 - DO NOT SCALE FROM ANY DRAWING. WORK TO FIGURED DIMENSIONS ONLY. ANY DISCREPANCIES IN DIMENSION ARE TO BE REFERRED TO THE DESIGNER BEFORE WORK IS PUT TO HAND.
 - ALL DIMENSIONS AND LEVELS ARE TO BE CHECKED ON SITE BY THE CONTRACTOR PRIOR TO PREPARING ANY WORKING DRAWINGS OR COMMENCING ON SITE.
 - ALL WORKS BY THE CONTRACTOR MUST BE CARRIED OUT IN SUCH A WAY THAT ALL REQUIREMENTS UNDER THE HEALTH AND SAFETY AT WORK ACT ARE SATISFIED.
 - ALL WORK IS TO BE CARRIED OUT IN COMPLIANCE WITH THE REQUIREMENTS OF THE STATUTORY AUTHORITIES AND CONSTRUCTION DESIGN AND MANAGEMENT REGULATIONS.
 - DRAWING BASE RECEIVED FROM OTHERS. SURVEY CARRIED OUT BY OTHERS. AECOM CANNOT GUARANTEE THEIR ACCURACY. CONTRACTOR TO SATISFY THEMSELVES AS TO THE ACCURACY OF SUCH INFORMATION.
 - SERVICE INFORMATION IS INTERPOLATED FROM INFORMATION RECEIVED FROM THE UTILITY PROVIDERS, AND AS SUCH NO GUARANTEE OF THEIR ACCURACY CAN BE GIVEN. CONTRACTOR TO SATISFY THEMSELVES AS TO THE ACCURACY OF SUCH INFORMATION.

ISSUE/REVISION

NO	DATE	DESCRIPTION
2	08/02/20	FOR CONCEPT DESN
1	06/02/20	FOR PREP & BRIEF
1/R		

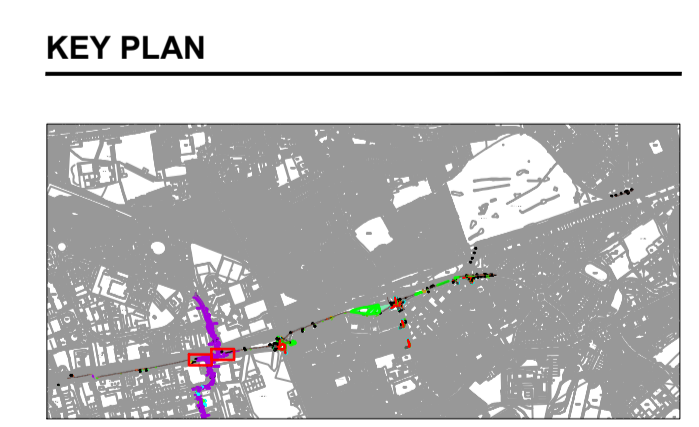

PROJECT NUMBER
 60614897
SHEET TITLE
 Quiet Route 8
 Concept Design
 Sheet 4 of 15
SHEET NUMBER
 60614897-SHT-C-004


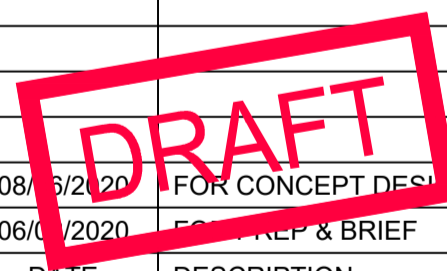


- KEY**
- SHARED FOOTWAY/CYCLEWAY
 - CYCLEWAY
 - FOOTWAY
 - BUFFER
 - TRAFFIC ISLAND
 - RAISED TABLE
 - VERGE
 - LANDSCAPING
 - KERBLINE
 - EDGE KERB
 - DROP KERB
 - TRANSITION KERB
 - SEGREGATION LINE
 - ROAD MARKINGS
 - NEW TACTILE PAVING - CONTROLLED
 - NEW TACTILE PAVING - UNCONTROLLED
 - NEW TACTILE PAVING - CORDUROY
 - PROPOSED BOLLARD
 - LIGHTING COLUMN
 - BUS SHELTER
 - DESIGN WORK CARRIED OUT AS PART OF A SEPARATE PROJECT. POSSIBLE TO CHANGE

DESIGN NOTE:
FLIPPING OF WALKING AND CYCLING ON THE PATH WILL ONLY INVOLVE THE SWITCHING OF LOGOS - BY BURNING OFF / SURFACE PATCHING. NO FURTHER RE-SURFACING WILL BE CARRIED OUT AS PART OF THESE WORKS.



Original Size (A1) 1:250 @ A1 1:500 @ A3

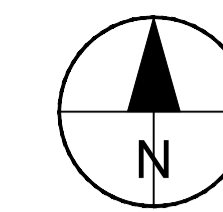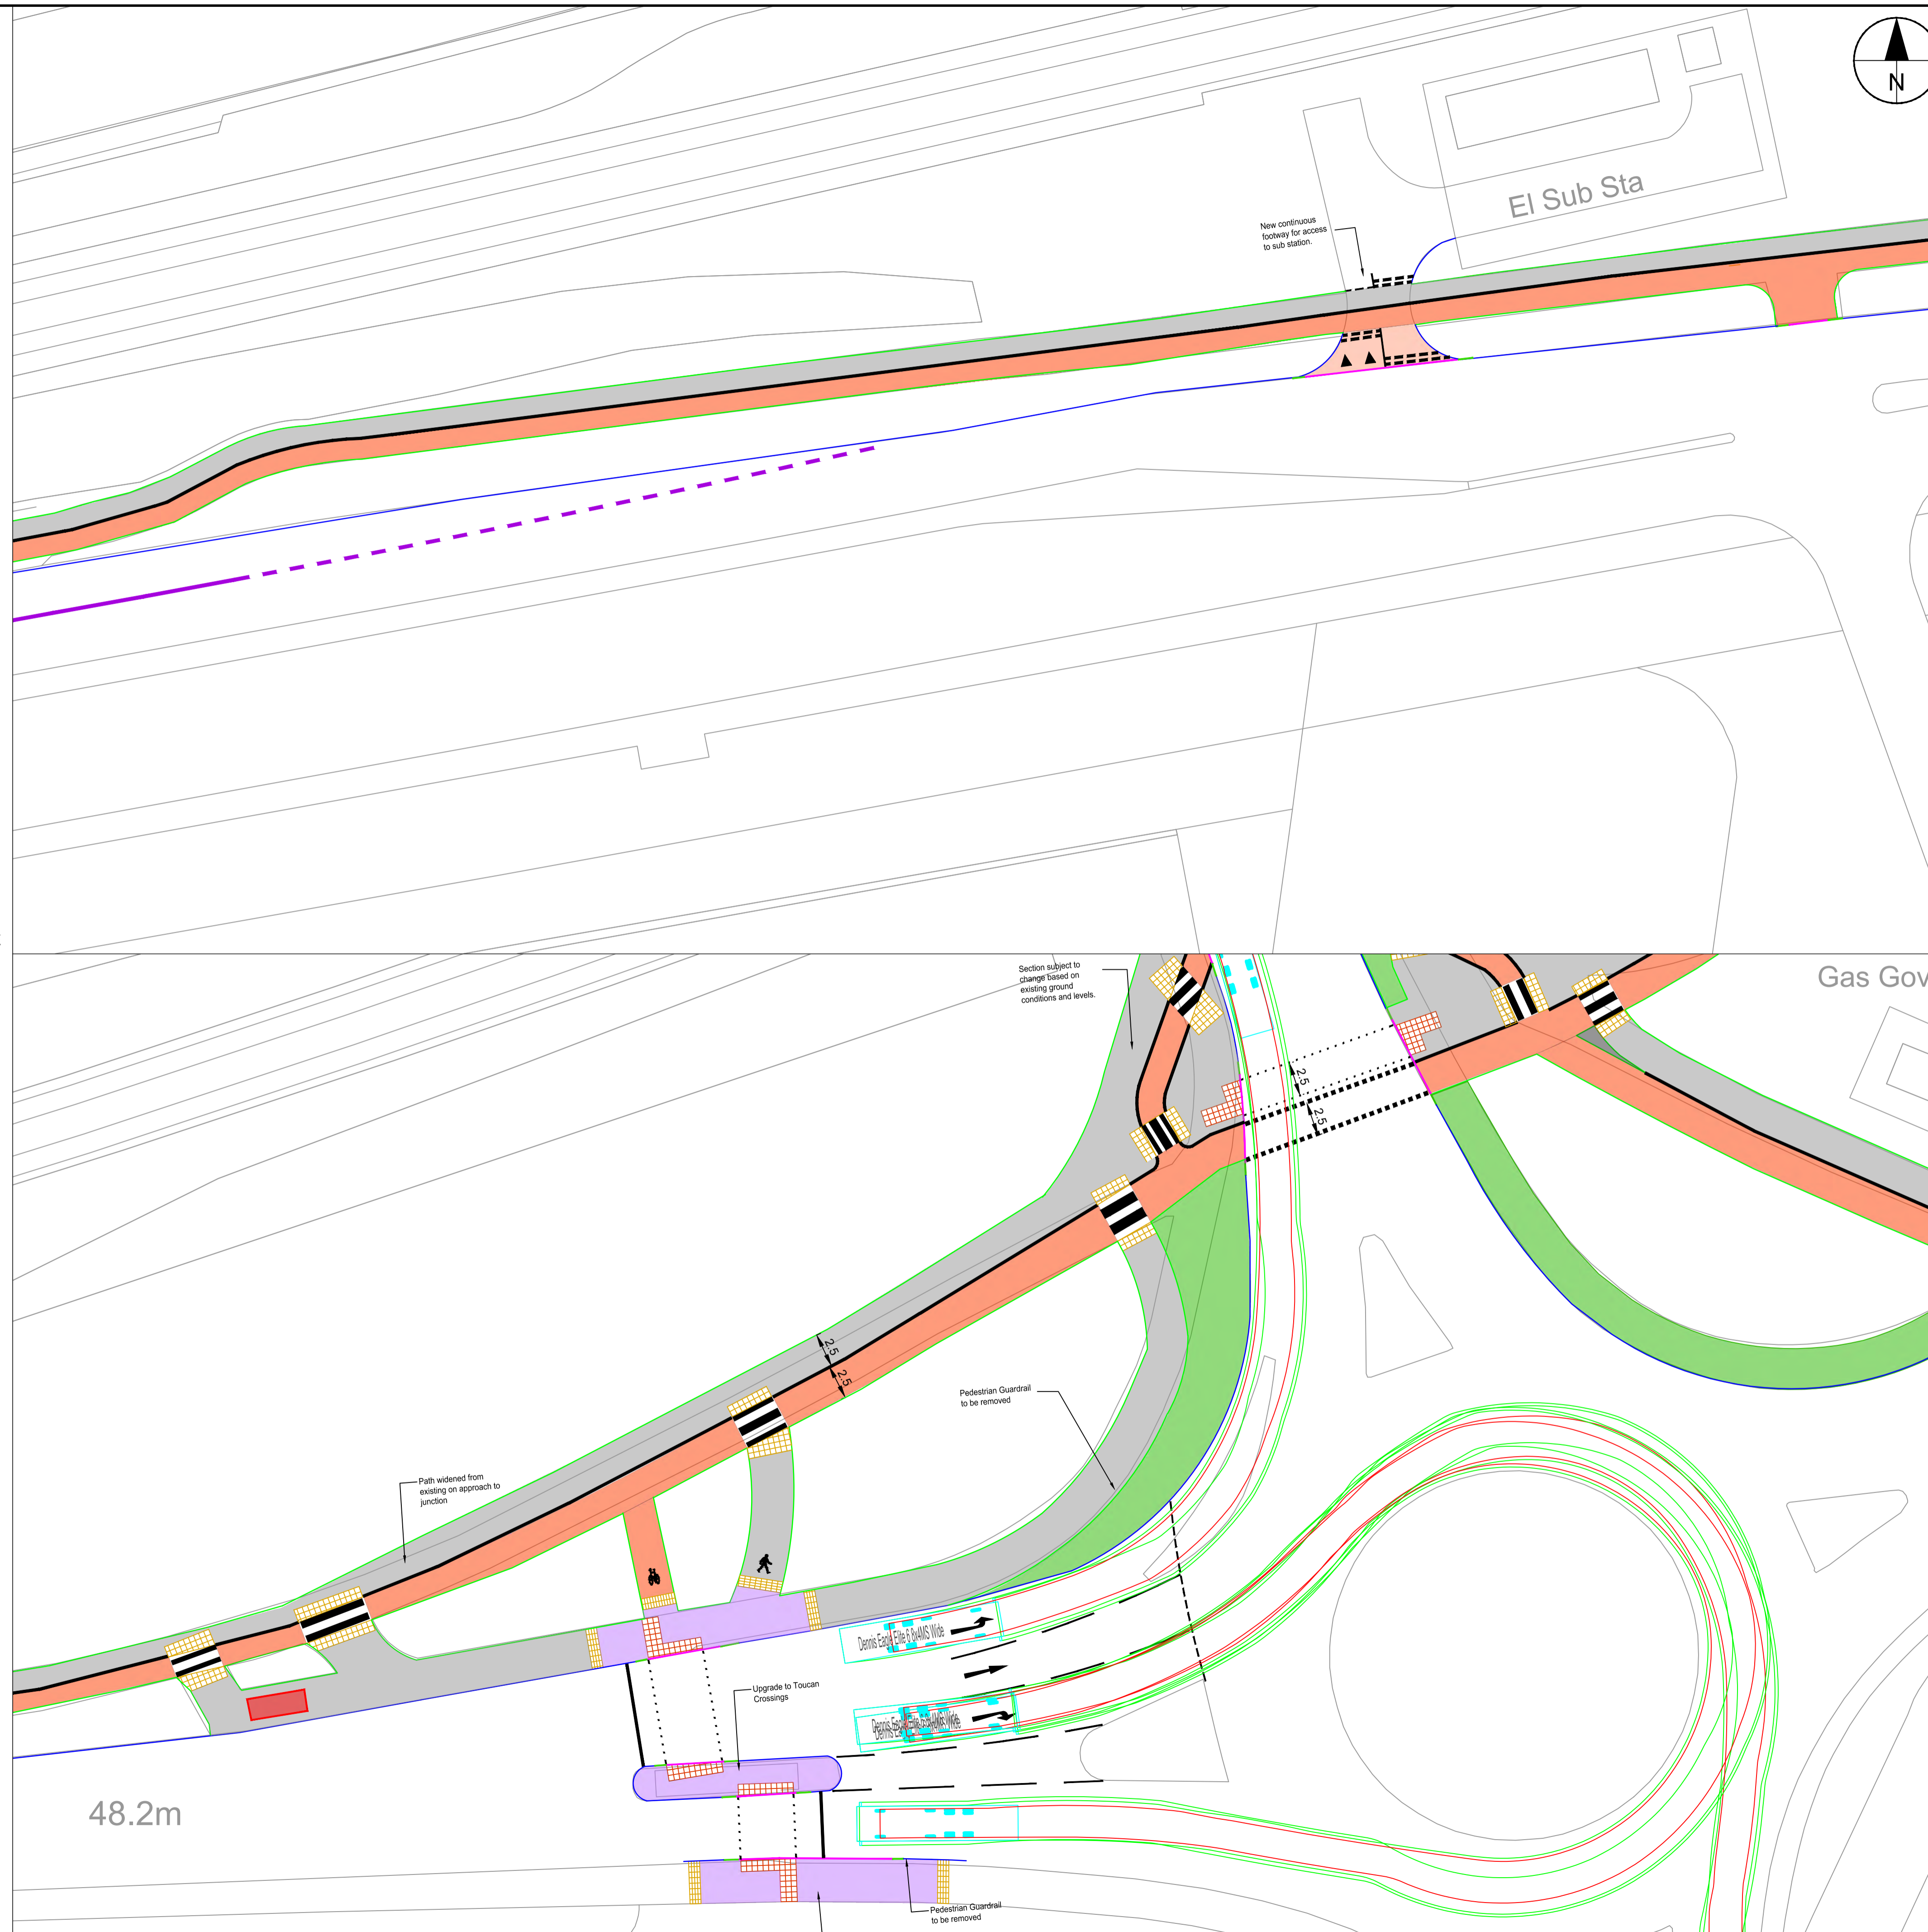

PROJECT
QuietRoute 8
Balgreen Road -
Edinburgh Park

CLIENT
EDINBURGH
THE CITY OF EDINBURGH COUNCIL

CONSULTANT
AECOM
1 Tanfield
EDINBURGH, EH3 5DA
+44 (0) 131 301 8600 tel
+44 (0) 131 301 8699 fax
www.aecom.com

- NOTES**
1. ALL WORKS TO BE EXECUTED IN ACCORDANCE WITH THE SPECIFICATION FOR HIGHWAY WORKS - THE MANUAL OF CONTRACT DOCUMENTS FOR HIGHWAY WORKS, DESIGN MANUAL FOR ROADS AND BRIDGES, TRAFFIC SIGNS MANUAL AND LOCAL COUNCIL GUIDELINES.
 2. ALL DIMENSIONS ARE IN METRES UNLESS STATED OTHERWISE. ALL LEVELS ARE IN METRES AND RELATE TO ORDNANCE DATUM.
 3. DO NOT SCALE FROM ANY DRAWING. WORK TO FIGURED DIMENSIONS ONLY. ANY DISCREPANCIES IN DIMENSION ARE TO BE REFERRED TO THE DESIGNER BEFORE WORK IS PUT TO HAND.
 4. ALL DIMENSIONS AND LEVELS ARE TO BE CHECKED ON SITE BY THE CONTRACTOR PRIOR TO PREPARING ANY WORKING DRAWINGS OR COMMENCING ON SITE.
 5. ALL WORKS BY THE CONTRACTOR MUST BE CARRIED OUT IN SUCH A WAY THAT ALL REQUIREMENTS UNDER THE HEALTH AND SAFETY AT WORK ACT ARE SATISFIED.
 6. ALL WORK IS TO BE CARRIED OUT IN COMPLIANCE WITH THE REQUIREMENTS OF THE STATUTORY AUTHORITIES AND CONSTRUCTION DESIGN AND MANAGEMENT REGULATIONS.
 7. DRAWING BASE RECEIVED FROM OTHERS, SURVEY CARRIED OUT BY OTHERS. AECOM CANNOT GUARANTEE THEIR ACCURACY. CONTRACTOR TO SATISFY THEMSELVES AS TO THE ACCURACY OF SUCH INFORMATION.
 8. SERVICE INFORMATION IS INTERPOLATED FROM INFORMATION RECEIVED FROM THE UTILITY PROVIDERS, AND AS SUCH NO GUARANTEE OF THEIR ACCURACY CAN BE GIVEN. CONTRACTOR TO SATISFY THEMSELVES AS TO THE ACCURACY OF SUCH INFORMATION.

ISSUE/REVISION

NO	DATE	DESCRIPTION
2	08/02/20	FOR CONCEPT DESN
1	06/07/2020	FOR PREP & BRIEF
1/R		


KEY PLAN

PROJECT NUMBER
60614897

SHEET TITLE
Quiet Route 8
Concept Design
Sheet 5 of 15


SHEET NUMBER
60614897-SHT-C-005

This drawing has been prepared for the use of AECOM's client. It may not be used, modified, reproduced or relied upon by third parties, except as agreed by AECOM, or as required by law. AECOM accepts no responsibility, and denies any liability, whatsoever, to any party that uses or relies on this drawing without AECOM's express written consent. Do not scale this document. All measurements must be obtained from the stated dimensions.

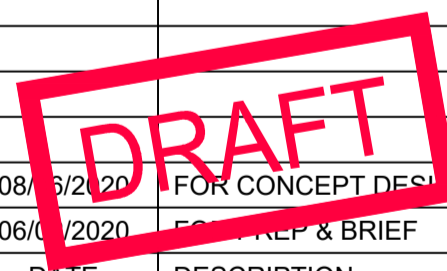

- KEY**
- SHARED FOOTWAY/CYCLEWAY
 - CYCLEWAY
 - FOOTWAY
 - BUFFER
 - TRAFFIC ISLAND
 - RAISED TABLE
 - VERGE
 - LANDSCAPING
 - KERBLINE
 - EDGE KERB
 - DROP KERB
 - TRANSITION KERB
 - SEGREGATION LINE
 - ROAD MARKINGS
 - NEW TACTILE PAVING - CONTROLLED
 - NEW TACTILE PAVING - UNCONTROLLED
 - NEW TACTILE PAVING - CORDUROY
 - PROPOSED BOLLARD
 - LIGHTING COLUMN
 - BUS SHELTER
 - DESIGN WORK CARRIED OUT AS PART OF A SEPARATE PROJECT. POSSIBLE TO CHANGE

DESIGN NOTE:
 FLIPPING OF WALKING AND CYCLING ON THE PATH WILL ONLY INVOLVE THE SWITCHING OF LOGOS - BY BURNING OFF / SURFACE PATCHING. NO FURTHER RE-SURFACING WILL BE CARRIED OUT AS PART OF THESE WORKS.

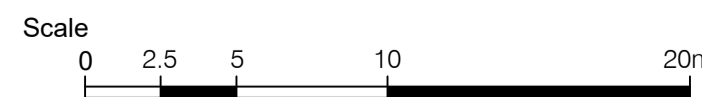

Original Size (A1) 1:250 @ A1 1:500 @ A3



PROJECT

QuietRoute 8
 Balgreen Road -
 Edinburgh Park

CLIENT



CONSULTANT

AECOM
 1 Tanfield
 EDINBURGH, EH3 5DA
 +44 (0) 131 301 8600 tel
 +44 (0) 131 301 8699 fax
 www.aecom.com


NOTES

1. ALL WORKS TO BE EXECUTED IN ACCORDANCE WITH THE SPECIFICATION FOR HIGHWAY WORKS - THE MANUAL OF CONTRACT DOCUMENTS FOR HIGHWAY WORKS, DESIGN MANUAL FOR ROADS AND BRIDGES, TRAFFIC SIGNS MANUAL AND LOCAL COUNCIL GUIDELINES.
2. ALL DIMENSIONS ARE IN METRES UNLESS STATED OTHERWISE. ALL LEVELS ARE IN METRES AND RELATE TO ORDNANCE DATUM.
3. DO NOT SCALE FROM ANY DRAWING. WORK TO FIGURED DIMENSIONS ONLY. ANY DISCREPANCIES IN DIMENSION ARE TO BE REFERRED TO THE DESIGNER BEFORE WORK IS PUT TO HAND.
4. ALL DIMENSIONS AND LEVELS ARE TO BE CHECKED ON SITE BY THE CONTRACTOR PRIOR TO PREPARING ANY WORKING DRAWINGS OR COMMENCING ON SITE.
5. ALL WORKS BY THE CONTRACTOR MUST BE CARRIED OUT IN SUCH A WAY THAT ALL REQUIREMENTS UNDER THE HEALTH AND SAFETY AT WORK ACT ARE SATISFIED.
6. ALL WORK IS TO BE CARRIED OUT IN COMPLIANCE WITH THE REQUIREMENTS OF THE STATUTORY AUTHORITIES AND CONSTRUCTION DESIGN AND MANAGEMENT REGULATIONS.
7. DRAWING BASE RECEIVED FROM OTHERS. SURVEY CARRIED OUT BY OTHERS. AECOM CANNOT GUARANTEE THEIR ACCURACY. CONTRACTOR TO SATISFY THEMSELVES AS TO THE ACCURACY OF SUCH INFORMATION.
8. SERVICE INFORMATION IS INTERPOLATED FROM INFORMATION RECEIVED FROM THE UTILITY PROVIDERS. AND AS SUCH NO GUARANTEE OF THEIR ACCURACY CAN BE GIVEN. CONTRACTOR TO SATISFY THEMSELVES AS TO THE ACCURACY OF SUCH INFORMATION.

ISSUE/REVISION

NO	DATE	DESCRIPTION
2	08/02/2020	FOR CONCEPT DESIGN
1	06/02/2020	FOR PREP & BRIEF
1/R		

KEY PLAN

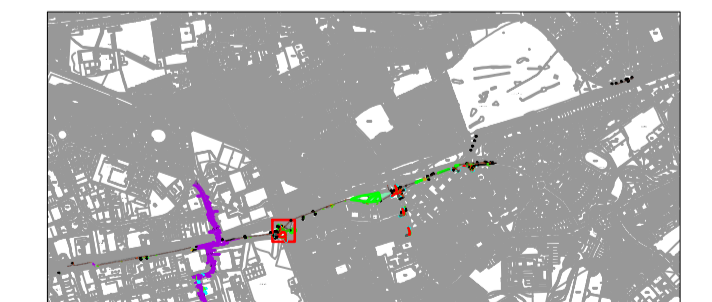

PROJECT NUMBER

60614897


SHEET TITLE

Quiet Route 8
 Concept Design
 Sheet 6 of 15

SHEET NUMBER

60614897-SHT-C-006

This drawing has been prepared for the use of AECOM's client. It may not be used, modified, reproduced or relied upon by third parties, except as agreed by AECOM or as required by law. AECOM accepts no responsibility, and denies any liability, whatsoever, to any party that uses or relies on this drawing without AECOM's express written consent. Do not scale this document. All measurements must be obtained from the stated dimensions.

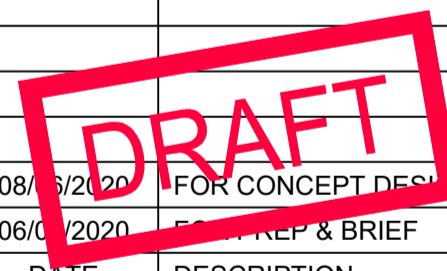


File name: Z:\UK\UKGL\1\085PR-444961_CEC_-_QRR_BALGREEN_TO_ED_PARK900_CAD_GIS\010_CAD20-SHEETS\60614897-SHT-C-001 TO 017 CONCEPT DESIGN V4.4.2.DWG.DWG
 Last saved by: FIONA BEBBINGTON Last Plotted: 2020-09-04
 Project Management Initials: Designer: FB Checked: PL Approved: PL ISO A1 894mm x 841mm

- KEY**
- SHARED FOOTWAY/CYCLEWAY
 - CYCLEWAY
 - FOOTWAY
 - BUFFER
 - TRAFFIC ISLAND
 - RAISED TABLE
 - VERGE
 - LANDSCAPING
 - KERBLINE
 - EDGE KERB
 - DROP KERB
 - TRANSITION KERB
 - SEGREGATION LINE
 - ROAD MARKINGS
 - NEW TACTILE PAVING - CONTROLLED
 - NEW TACTILE PAVING - UNCONTROLLED
 - NEW TACTILE PAVING - CORDUROY
 - PROPOSED BOLLARD
 - LIGHTING COLUMN
 - BUS SHELTER
 - DESIGN WORK CARRIED OUT AS PART OF A SEPARATE PROJECT. POSSIBLE TO CHANGE

DESIGN NOTE:
 FLIPPING OF WALKING AND CYCLING ON THE PATH WILL ONLY INVOLVE THE SWITCHING OF LOGOS - BY BURNING OFF / SURFACE PATCHING. NO FURTHER RE-SURFACING WILL BE CARRIED OUT AS PART OF THESE WORKS.



Original Size (A1) 1:250 @ A1 1:500 @ A3

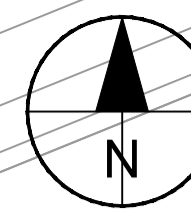

AECOM

PROJECT

QuietRoute 8
 Balgreen Road -
 Edinburgh Park

CLIENT

EDINBURGH
 THE CITY OF EDINBURGH COUNCIL

CONSULTANT

AECOM
 1 Tanfield
 EDINBURGH, EH3 5DA
 +44 (0) 131 301 8600 tel
 +44 (0) 131 301 8699 fax
 www.aecom.com

NOTES


1. ALL WORKS TO BE EXECUTED IN ACCORDANCE WITH THE SPECIFICATION FOR HIGHWAY WORKS - THE MANUAL OF CONTRACT DOCUMENTS FOR HIGHWAY WORKS, DESIGN MANUAL FOR ROADS AND BRIDGES, TRAFFIC SIGNS MANUAL AND LOCAL COUNCIL GUIDELINES.
2. ALL DIMENSIONS ARE IN METRES UNLESS STATED OTHERWISE. ALL LEVELS ARE IN METRES AND RELATE TO ORDNANCE DATUM.
3. DO NOT SCALE FROM ANY DRAWING. WORK TO FIGURED DIMENSIONS ONLY. ANY DISCREPANCIES IN DIMENSION ARE TO BE REFERRED TO THE DESIGNER BEFORE WORK IS PUT TO HAND.
4. ALL DIMENSIONS AND LEVELS ARE TO BE CHECKED ON SITE BY THE CONTRACTOR PRIOR TO PREPARING ANY WORKING DRAWINGS OR COMMENCING ON SITE.
5. ALL WORKS BY THE CONTRACTOR MUST BE CARRIED OUT IN SUCH A WAY THAT ALL REQUIREMENTS UNDER THE HEALTH AND SAFETY AT WORK ACT ARE SATISFIED.
6. ALL WORK IS TO BE CARRIED OUT IN COMPLIANCE WITH THE REQUIREMENTS OF THE STATUTORY AUTHORITIES AND CONSTRUCTION DESIGN AND MANAGEMENT REGULATIONS.
7. DRAWING BASE RECEIVED FROM OTHERS. SURVEY CARRIED OUT BY OTHERS. AECOM CANNOT GUARANTEE THEIR ACCURACY. CONTRACTOR TO SATISFY THEMSELVES AS TO THE ACCURACY OF SUCH INFORMATION.
8. SERVICE INFORMATION IS INTERPOLATED FROM INFORMATION RECEIVED FROM THE UTILITY PROVIDERS. AND AS SUCH NO GUARANTEE OF THEIR ACCURACY CAN BE GIVEN. CONTRACTOR TO SATISFY THEMSELVES AS TO THE ACCURACY OF SUCH INFORMATION.

ISSUE/REVISION

NO	DATE	DESCRIPTION
2	08/02/20	FOR CONCEPT DESGN
1	06/02/20	FOR PREP & BRIEF

DRAFT

KEY PLAN

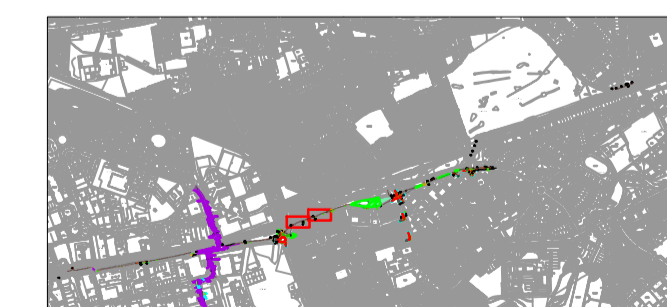

PROJECT NUMBER

60614897

SHEET TITLE

Quiet Route 8
 Concept Design
 Sheet 7 of 15

SHEET NUMBER

60614897-SHT-C-007



This drawing has been prepared for the use of AECOM's client. It may not be used, modified, reproduced or relied upon by third parties, except as agreed by AECOM or as required by law. AECOM accepts no responsibility, and denies any liability, whatsoever, to any party that uses or relies on this drawing without AECOM's express written consent. All measurements must be obtained from the stated dimensions.

File name: Z:\UK\UKGL\1\08\PR-444961_CEC_-_QRR_BALGREEN_TO_ED_PARK900_CAD_GIS\010_CAD20-SHEETS\60614897-SHT-C-001 TO 017 CONCEPT DESIGN V4.4.2-1DWG.DWG
 Last saved by: FIONA BEBBINGTON Last Plotted: 2020-09-04
 Project Management Initials: Designer: FB Checked: PL Approved: PL ISO A1 594mm x 841mm

- KEY**
- SHARED FOOTWAY/CYCLEWAY
 - CYCLEWAY
 - FOOTWAY
 - BUFFER
 - TRAFFIC ISLAND
 - RAISED TABLE
 - VERGE
 - LANDSCAPING
 - KERBLINE
 - EDGE KERB
 - DROP KERB
 - TRANSITION KERB
 - SEGREGATION LINE
 - ROAD MARKINGS
 - NEW TACTILE PAVING - CONTROLLED
 - NEW TACTILE PAVING - UNCONTROLLED
 - NEW TACTILE PAVING - CORDUROY
 - PROPOSED BOLLARD
 - LIGHTING COLUMN
 - BUS SHELTER
 - DESIGN WORK CARRIED OUT AS PART OF A SEPARATE PROJECT. POSSIBLE TO CHANGE

DESIGN NOTE:
 FLIPPING OF WALKING AND CYCLING ON THE PATH WILL ONLY INVOLVE THE SWITCHING OF LOGOS - BY BURNING OFF / SURFACE PATCHING. NO FURTHER RE-SURFACING WILL BE CARRIED OUT AS PART OF THESE WORKS.

GREENSPACE WORKS AND
 PATH ARRANGEMENT DESIGN
 TO BE CONFIRMED WITH ELGT

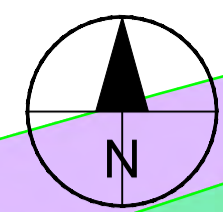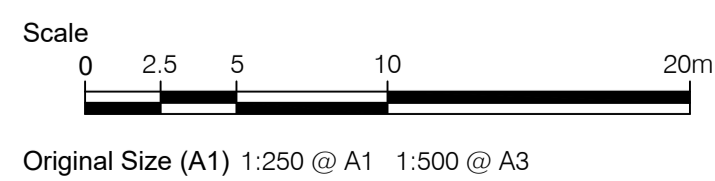

PROJECT
 QuietRoute 8
 Balgreen Road -
 Edinburgh Park



CLIENT
 EDINBURGH
 THE CITY OF EDINBURGH COUNCIL

CONSULTANT
 AECOM
 1 Tanfield
 EDINBURGH, EH3 5DA
 +44 (0) 131 301 8600 tel
 +44 (0) 131 301 8699 fax
 www.aecom.com

- NOTES**
1. ALL WORKS TO BE EXECUTED IN ACCORDANCE WITH THE SPECIFICATION FOR HIGHWAY WORKS - THE MANUAL OF CONTRACT DOCUMENTS FOR HIGHWAY WORKS, DESIGN MANUAL FOR ROADS AND BRIDGES, TRAFFIC SIGNS MANUAL AND LOCAL COUNCIL GUIDELINES.
 2. ALL DIMENSIONS ARE IN METRES UNLESS STATED OTHERWISE. ALL LEVELS ARE IN METRES AND RELATE TO ORDNANCE DATUM.
 3. DO NOT SCALE FROM ANY DRAWING. WORK TO FIGURED DIMENSIONS ONLY. ANY DISCREPANCIES IN DIMENSION ARE TO BE REFERRED TO THE DESIGNER BEFORE WORK IS PUT TO HAND.
 4. ALL DIMENSIONS AND LEVELS ARE TO BE CHECKED ON SITE BY THE CONTRACTOR PRIOR TO PREPARING ANY WORKING DRAWINGS OR COMMENCING ON SITE.
 5. ALL WORKS BY THE CONTRACTOR MUST BE CARRIED OUT IN SUCH A WAY THAT ALL REQUIREMENTS UNDER THE HEALTH AND SAFETY AT WORK ACT ARE SATISFIED.
 6. ALL WORK IS TO BE CARRIED OUT IN COMPLIANCE WITH THE REQUIREMENTS OF THE STATUTORY AUTHORITIES AND CONSTRUCTION DESIGN AND MANAGEMENT REGULATIONS.
 7. DRAWING BASE RECEIVED FROM OTHERS. SURVEY CARRIED OUT BY OTHERS. AECOM CANNOT GUARANTEE THEIR ACCURACY. CONTRACTOR TO SATISFY THEMSELVES AS TO THE ACCURACY OF SUCH INFORMATION.
 8. SERVICE INFORMATION IS INTERPOLATED FROM INFORMATION RECEIVED FROM THE UTILITY PROVIDERS, AND AS SUCH NO GUARANTEE OF THEIR ACCURACY CAN BE GIVEN. CONTRACTOR TO SATISFY THEMSELVES AS TO THE ACCURACY OF SUCH INFORMATION.

ISSUE/REVISION

I/R	DATE	DESCRIPTION
2	08/02/20	FOR CONCEPT DESIGN
1	06/02/20	FOR PREP & BRIEF

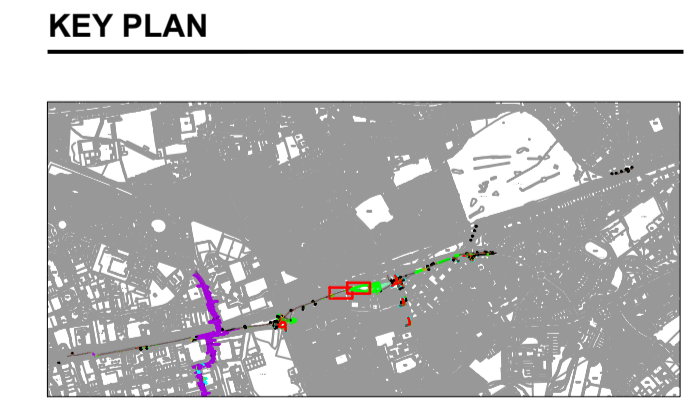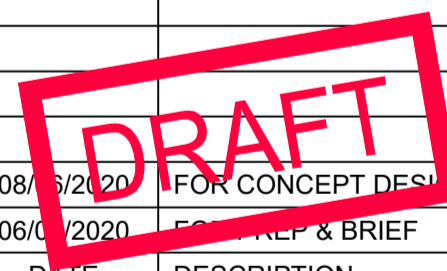

KEY PLAN

PROJECT NUMBER
 60614897

SHEET TITLE
 Quiet Route 8
 Concept Design
 Sheet 8 of 15


SHEET NUMBER
 60614897-SHT-C-008

This drawing has been prepared for the use of AECOM's client. It may not be used, modified, reproduced or relied upon by third parties, except as agreed by AECOM or as required by law. AECOM accepts no responsibility, and denies any liability, whatsoever, to any party that uses or relies on this drawing without AECOM's express written consent. All measurements must be obtained from the stated dimensions.

File name: Z:\UK\UKGL\1\08\PR-444961_CEC_-_QRR_BALGREEN_TO_ED_PARK900_CAD_GIS\010_CAD20-SHEETS\0614897-SHT-C-011 TO 017 CONCEPT DESIGN V4.4.2.DWG.DWG
 Last saved by: FIONA BEBBINGTON Last Plotted: 2020-09-04
 Project Management Initials: Designer: FB Checked: PL Approved: PL ISO A1 594mm x 841mm

- KEY**
- SHARED FOOTWAY/CYCLEWAY
 - CYCLEWAY
 - FOOTWAY
 - BUFFER
 - TRAFFIC ISLAND
 - RAISED TABLE
 - VERGE
 - LANDSCAPING
 - KERBLINE
 - EDGE KERB
 - DROP KERB
 - TRANSITION KERB
 - SEGREGATION LINE
 - ROAD MARKINGS
 - NEW TACTILE PAVING - CONTROLLED
 - NEW TACTILE PAVING - UNCONTROLLED
 - NEW TACTILE PAVING - CORDUROY
 - PROPOSED BOLLARD
 - LIGHTING COLUMN
 - BUS SHELTER
 - DESIGN WORK CARRIED OUT AS PART OF A SEPARATE PROJECT. POSSIBLE TO CHANGE

DESIGN NOTE:
 FLIPPING OF WALKING AND CYCLING ON THE PATH WILL ONLY INVOLVE THE SWITCHING OF LOGOS - BY BURNING OFF / SURFACE PATCHING. NO FURTHER RE-SURFACING WILL BE CARRIED OUT AS PART OF THESE WORKS.

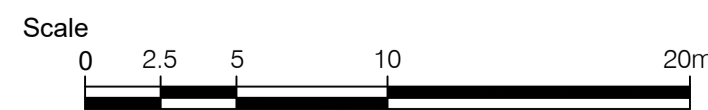

Original Size (A1) 1:250 @ A1 1:500 @ A3

PROJECT

QuietRoute 8
 Balgreen Road -
 Edinburgh Park

CLIENT



CONSULTANT


AECOM
 1 Tanfield
 EDINBURGH, EH3 5DA
 +44 (0) 131 301 8600 tel
 +44 (0) 131 301 8699 fax
 www.aecom.com

NOTES


1. ALL WORKS TO BE EXECUTED IN ACCORDANCE WITH THE SPECIFICATION FOR HIGHWAY WORKS - THE MANUAL OF CONTRACT DOCUMENTS FOR HIGHWAY WORKS, DESIGN MANUAL FOR ROADS AND BRIDGES, TRAFFIC SIGNS MANUAL AND LOCAL COUNCIL GUIDELINES.
2. ALL DIMENSIONS ARE IN METRES UNLESS STATED OTHERWISE. ALL LEVELS ARE IN METRES AND RELATE TO ORDNANCE DATUM.
3. DO NOT SCALE FROM ANY DRAWING. WORK TO FIGURED DIMENSIONS ONLY. ANY DISCREPANCIES IN DIMENSION ARE TO BE REFERRED TO THE DESIGNER BEFORE WORK IS PUT TO HAND.
4. ALL DIMENSIONS AND LEVELS ARE TO BE CHECKED ON SITE BY THE CONTRACTOR PRIOR TO PREPARING ANY WORKING DRAWINGS OR COMMENCING ON SITE.
5. ALL WORKS BY THE CONTRACTOR MUST BE CARRIED OUT IN SUCH A WAY THAT ALL REQUIREMENTS UNDER THE HEALTH AND SAFETY AT WORK ACT ARE SATISFIED.
6. ALL WORK IS TO BE CARRIED OUT IN COMPLIANCE WITH THE REQUIREMENTS OF THE STATUTORY AUTHORITIES AND CONSTRUCTION DESIGN AND MANAGEMENT REGULATIONS.
7. DRAWING BASE RECEIVED FROM OTHERS. SURVEY CARRIED OUT BY OTHERS. AECOM CANNOT GUARANTEE THEIR ACCURACY. CONTRACTOR TO SATISFY THEMSELVES AS TO THE ACCURACY OF SUCH INFORMATION.
8. SERVICE INFORMATION IS INTERPOLATED FROM INFORMATION RECEIVED FROM THE UTILITY PROVIDERS. AND AS SUCH NO GUARANTEE OF THEIR ACCURACY CAN BE GIVEN. CONTRACTOR TO SATISFY THEMSELVES AS TO THE ACCURACY OF SUCH INFORMATION.

ISSUE/REVISION

NO	DATE	DESCRIPTION
2	08/02/20	FOR CONCEPT DESIGN
1	06/02/20	FOR PREP & BRIEF
1/R		

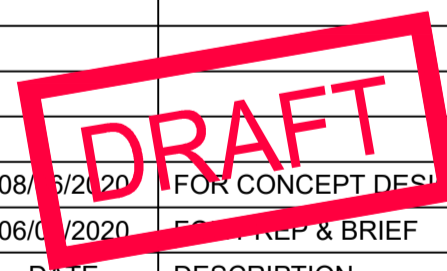

KEY PLAN

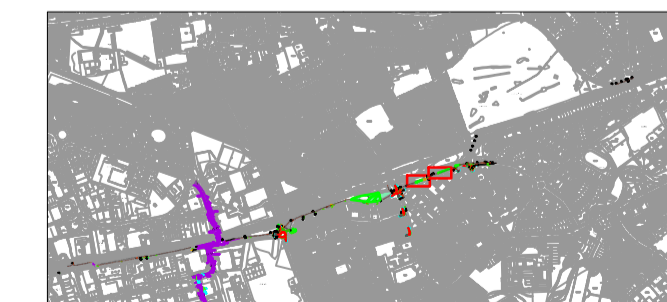

PROJECT NUMBER

60614897

SHEET TITLE

QuietRoute 8
 Concept Design
 Sheet 11 of 15

SHEET NUMBER



60614897-SHT-C-011

This drawing has been prepared for the use of AECOM's client. It may not be used, modified, reproduced or relied upon by third parties, except as agreed by AECOM, or as required by law. AECOM accepts no responsibility, and denies any liability, whatsoever, to any party that uses or relies on this drawing without AECOM's express written consent. All measurements must be obtained from the stated dimensions.

File name: Z:\UK\UKGL\1\085PR-444961_CEC_-_QRR_BALGREEN_TO_ED_PARK900_CAD_GIS\010_CAD20-SHEETS\60614897-SHT-C-011 TO 017 CONCEPT DESIGN V4.4.2.DWG.DWG
 Last saved by: FIONA BEBBINGTON Last Plotted: 2020-09-04
 Project Management Initials: Designer: FB Checked: PL Approved: PL ISO A1 594mm x 841mm

- KEY**
- SHARED FOOTWAY/CYCLEWAY
 - CYCLEWAY
 - FOOTWAY
 - BUFFER
 - TRAFFIC ISLAND
 - RAISED TABLE
 - VERGE
 - LANDSCAPING
 - KERBLINE
 - EDGE KERB
 - DROP KERB
 - TRANSITION KERB
 - SEGREGATION LINE
 - ROAD MARKINGS
 - NEW TACTILE PAVING - CONTROLLED
 - NEW TACTILE PAVING - UNCONTROLLED
 - NEW TACTILE PAVING - CORDUROY
 - PROPOSED BOLLARD
 - LIGHTING COLUMN
 - BUS SHELTER
 - DESIGN WORK CARRIED OUT AS PART OF A SEPARATE PROJECT. POSSIBLE TO CHANGE

DESIGN NOTE:
 FLIPPING OF WALKING AND CYCLING ON THE PATH WILL ONLY INVOLVE THE SWITCHING OF LOGOS - BY BURNING OFF / SURFACE PATCHING. NO FURTHER RE-SURFACING WILL BE CARRIED OUT AS PART OF THESE WORKS.

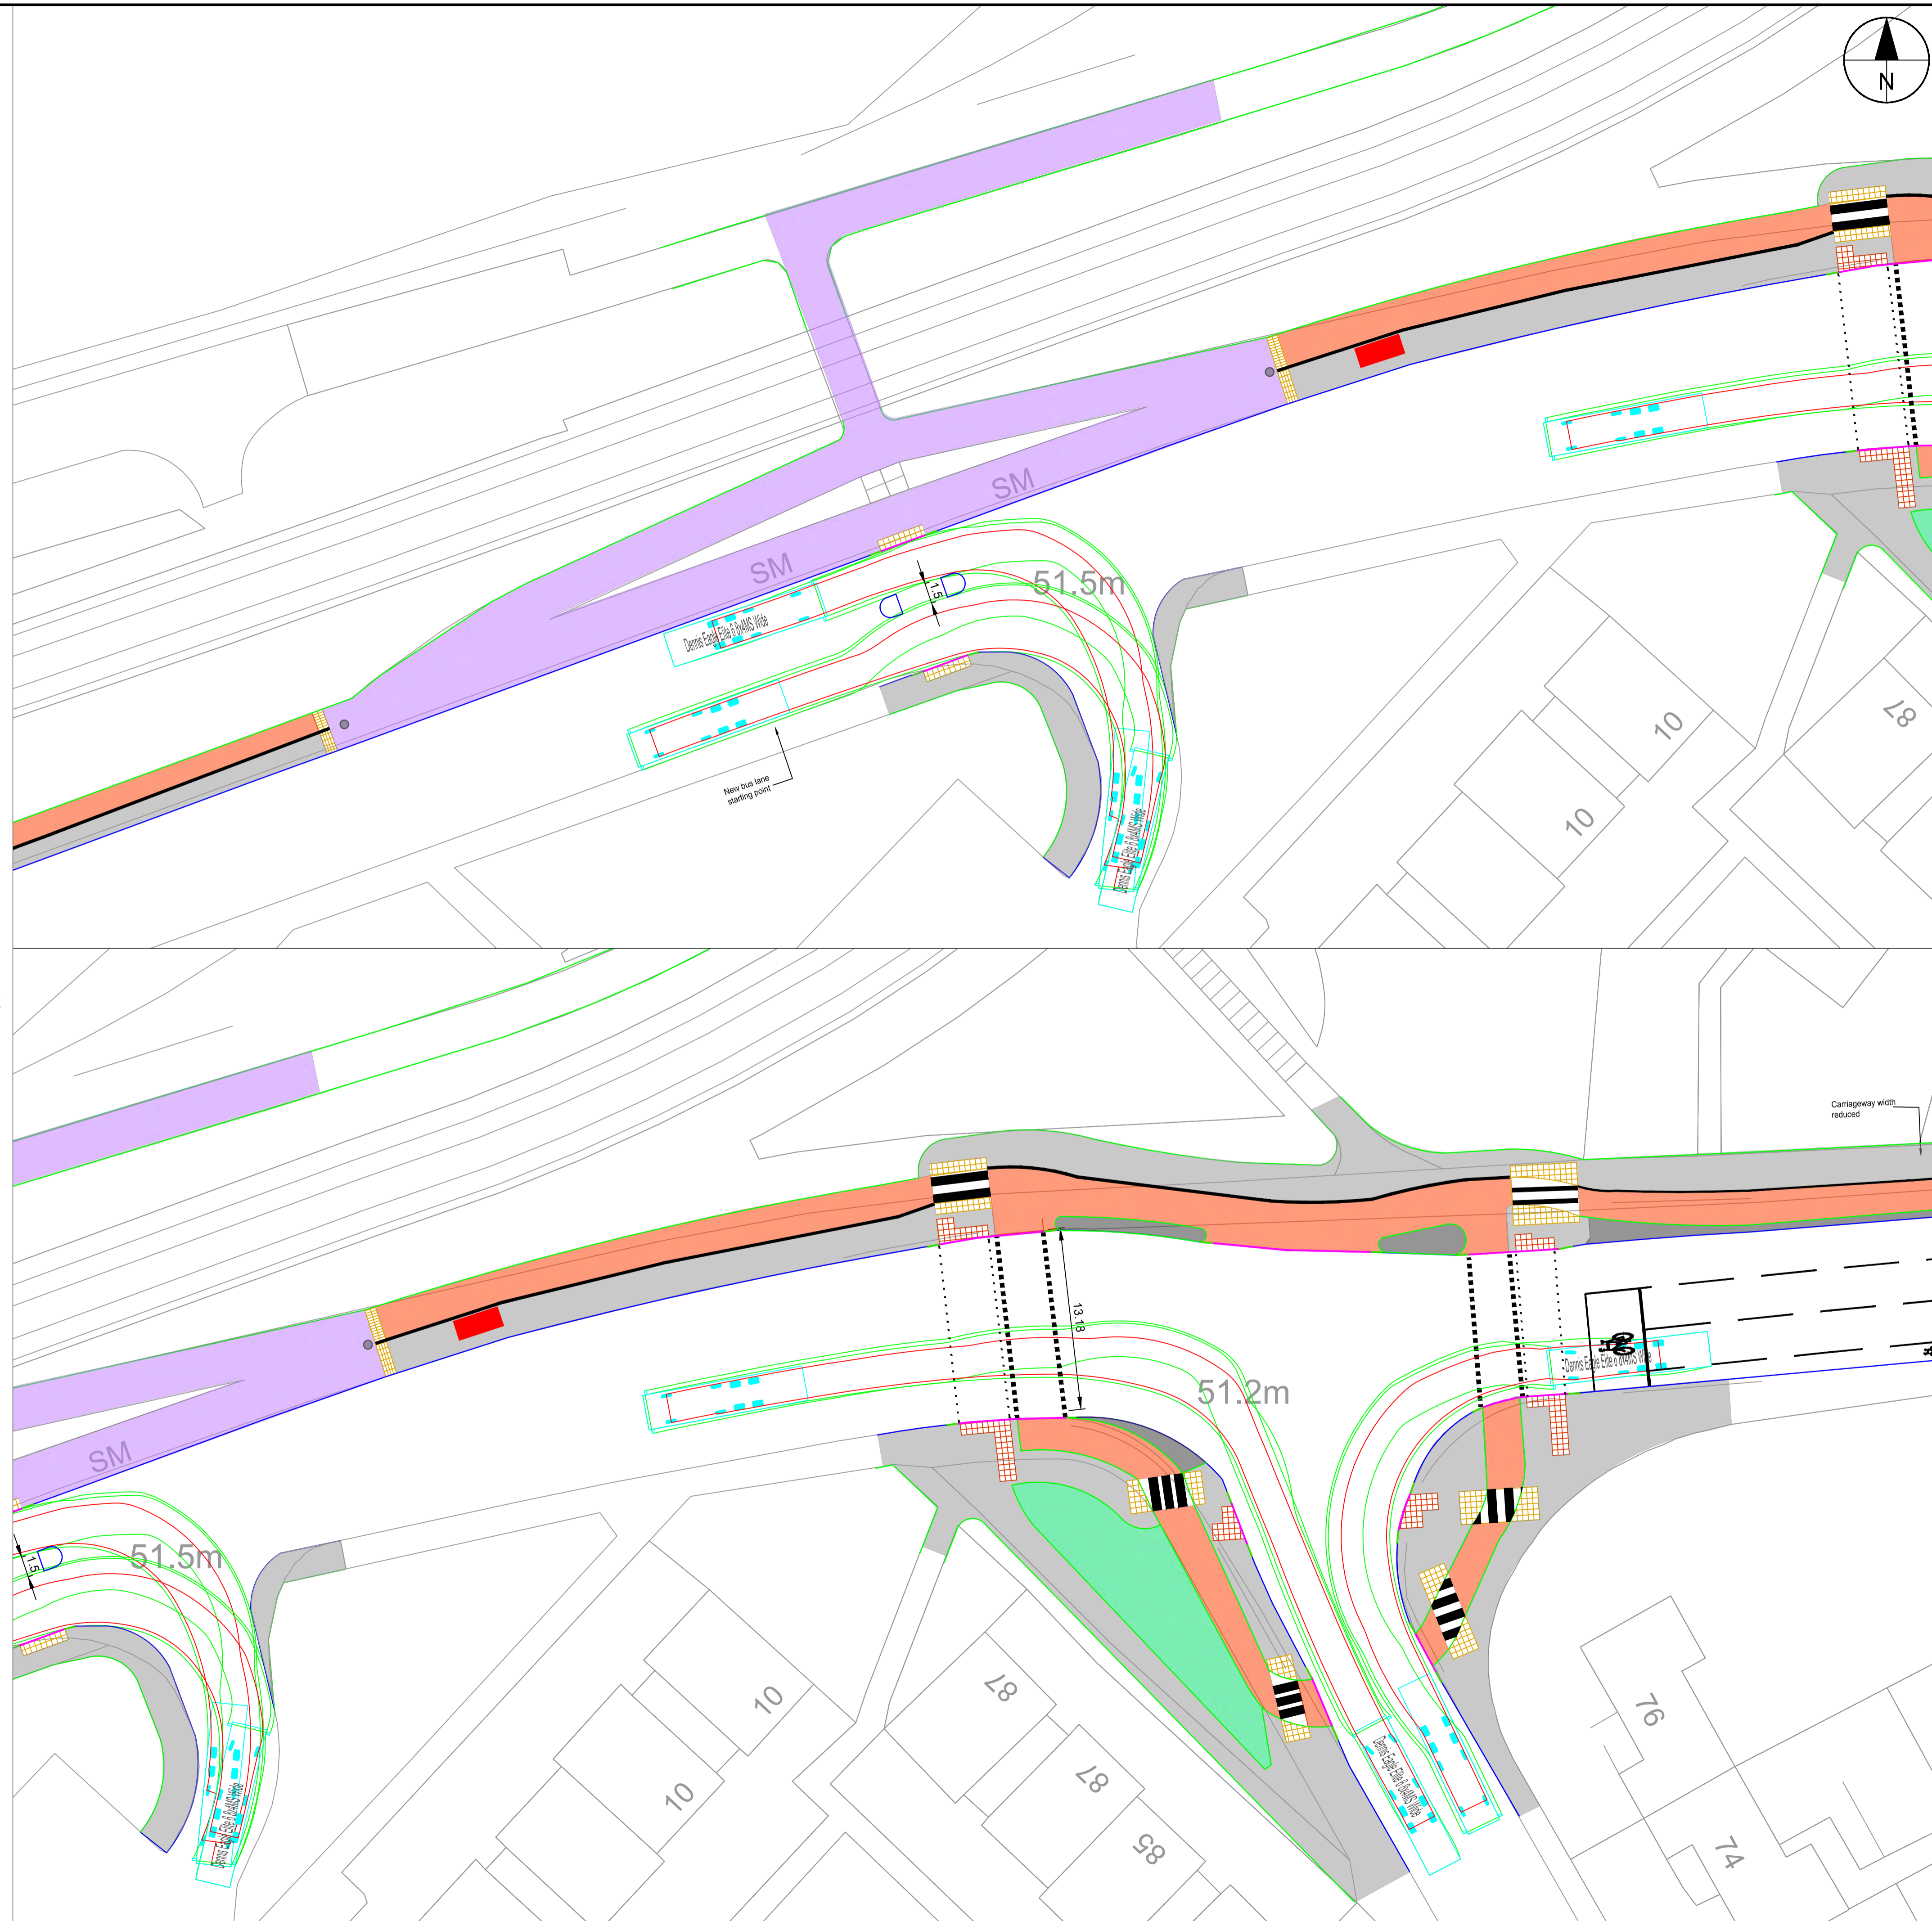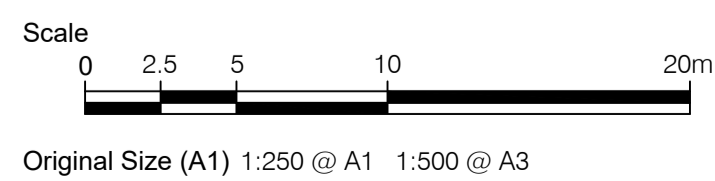

This drawing has been prepared for the use of AECOM's client. It may not be used, modified, reproduced or relied upon by third parties, except as agreed by AECOM or as required by law. AECOM accepts no responsibility, and denies any liability, whatsoever, to any party that uses or relies on this drawing without AECOM's express written consent. All measurements must be obtained from the stated dimensions.



PROJECT
 QuietRoute 8
 Balgreen Road -
 Edinburgh Park


CLIENT
 EDINBURGH
 THE CITY OF EDINBURGH COUNCIL

CONSULTANT
 AECOM
 1 Tanfield
 EDINBURGH, EH3 5DA
 +44 (0) 131 301 8600 tel
 +44 (0) 131 301 8699 fax
 www.aecom.com

- NOTES**
1. ALL WORKS TO BE EXECUTED IN ACCORDANCE WITH THE SPECIFICATION FOR HIGHWAY WORKS - THE MANUAL OF CONTRACT DOCUMENTS FOR HIGHWAY WORKS, DESIGN MANUAL FOR ROADS AND BRIDGES, TRAFFIC SIGNS MANUAL AND LOCAL COUNCIL GUIDELINES.
 2. ALL DIMENSIONS ARE IN METRES UNLESS STATED OTHERWISE. ALL LEVELS ARE IN METRES AND RELATE TO ORDNANCE DATUM.
 3. DO NOT SCALE FROM ANY DRAWING. WORK TO FIGURED DIMENSIONS ONLY. ANY DISCREPANCIES IN DIMENSION ARE TO BE REFERRED TO THE DESIGNER BEFORE WORK IS PUT TO HAND.
 4. ALL DIMENSIONS AND LEVELS ARE TO BE CHECKED ON SITE BY THE CONTRACTOR PRIOR TO PREPARING ANY WORKING DRAWINGS OR COMMENCING ON SITE.
 5. ALL WORKS BY THE CONTRACTOR MUST BE CARRIED OUT IN SUCH A WAY THAT ALL REQUIREMENTS UNDER THE HEALTH AND SAFETY AT WORK ACT ARE SATISFIED.
 6. ALL WORK IS TO BE CARRIED OUT IN COMPLIANCE WITH THE REQUIREMENTS OF THE STATUTORY AUTHORITIES AND CONSTRUCTION DESIGN AND MANAGEMENT REGULATIONS.
 7. DRAWING BASE RECEIVED FROM OTHERS. SURVEY CARRIED OUT BY OTHERS. AECOM CANNOT GUARANTEE THEIR ACCURACY. CONTRACTOR TO SATISFY THEMSELVES AS TO THE ACCURACY OF SUCH INFORMATION.
 8. SERVICE INFORMATION IS INTERPOLATED FROM INFORMATION RECEIVED FROM THE UTILITY PROVIDERS. AND AS SUCH NO GUARANTEE OF THEIR ACCURACY CAN BE GIVEN. CONTRACTOR TO SATISFY THEMSELVES AS TO THE ACCURACY OF SUCH INFORMATION.

ISSUE/REVISION


NO	DATE	DESCRIPTION
2	08/02/20	FOR CONCEPT DESN
1	06/02/20	FOR PREP & BRIEF
1/R		

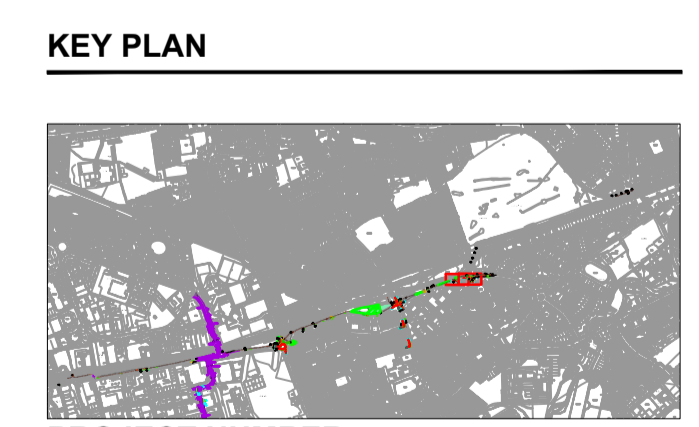

PROJECT NUMBER
 60614897



SHEET TITLE
 Quiet Route 8
 Concept Design
 Sheet 12 of 15

SHEET NUMBER
 60614897-SHT-C-012

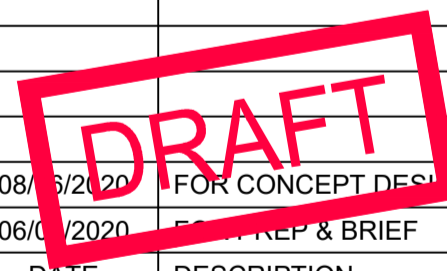

- KEY**
- SHARED FOOTWAY/CYCLEWAY
 - CYCLEWAY
 - FOOTWAY
 - BUFFER
 - TRAFFIC ISLAND
 - RAISED TABLE
 - VERGE
 - LANDSCAPING
 - KERBLINE
 - EDGE KERB
 - DROP KERB
 - TRANSITION KERB
 - SEGREGATION LINE
 - ROAD MARKINGS
 - NEW TACTILE PAVING - CONTROLLED
 - NEW TACTILE PAVING - UNCONTROLLED
 - NEW TACTILE PAVING - CORDUROY
 - PROPOSED BOLLARD
 - LIGHTING COLUMN
 - BUS SHELTER
 - DESIGN WORK CARRIED OUT AS PART OF A SEPARATE PROJECT. POSSIBLE TO CHANGE

DESIGN NOTE:
 FLIPPING OF WALKING AND CYCLING ON THE PATH WILL ONLY INVOLVE THE SWITCHING OF LOGOS - BY BURNING OFF / SURFACE PATCHING. NO FURTHER RE-SURFACING WILL BE CARRIED OUT AS PART OF THESE WORKS.

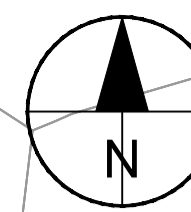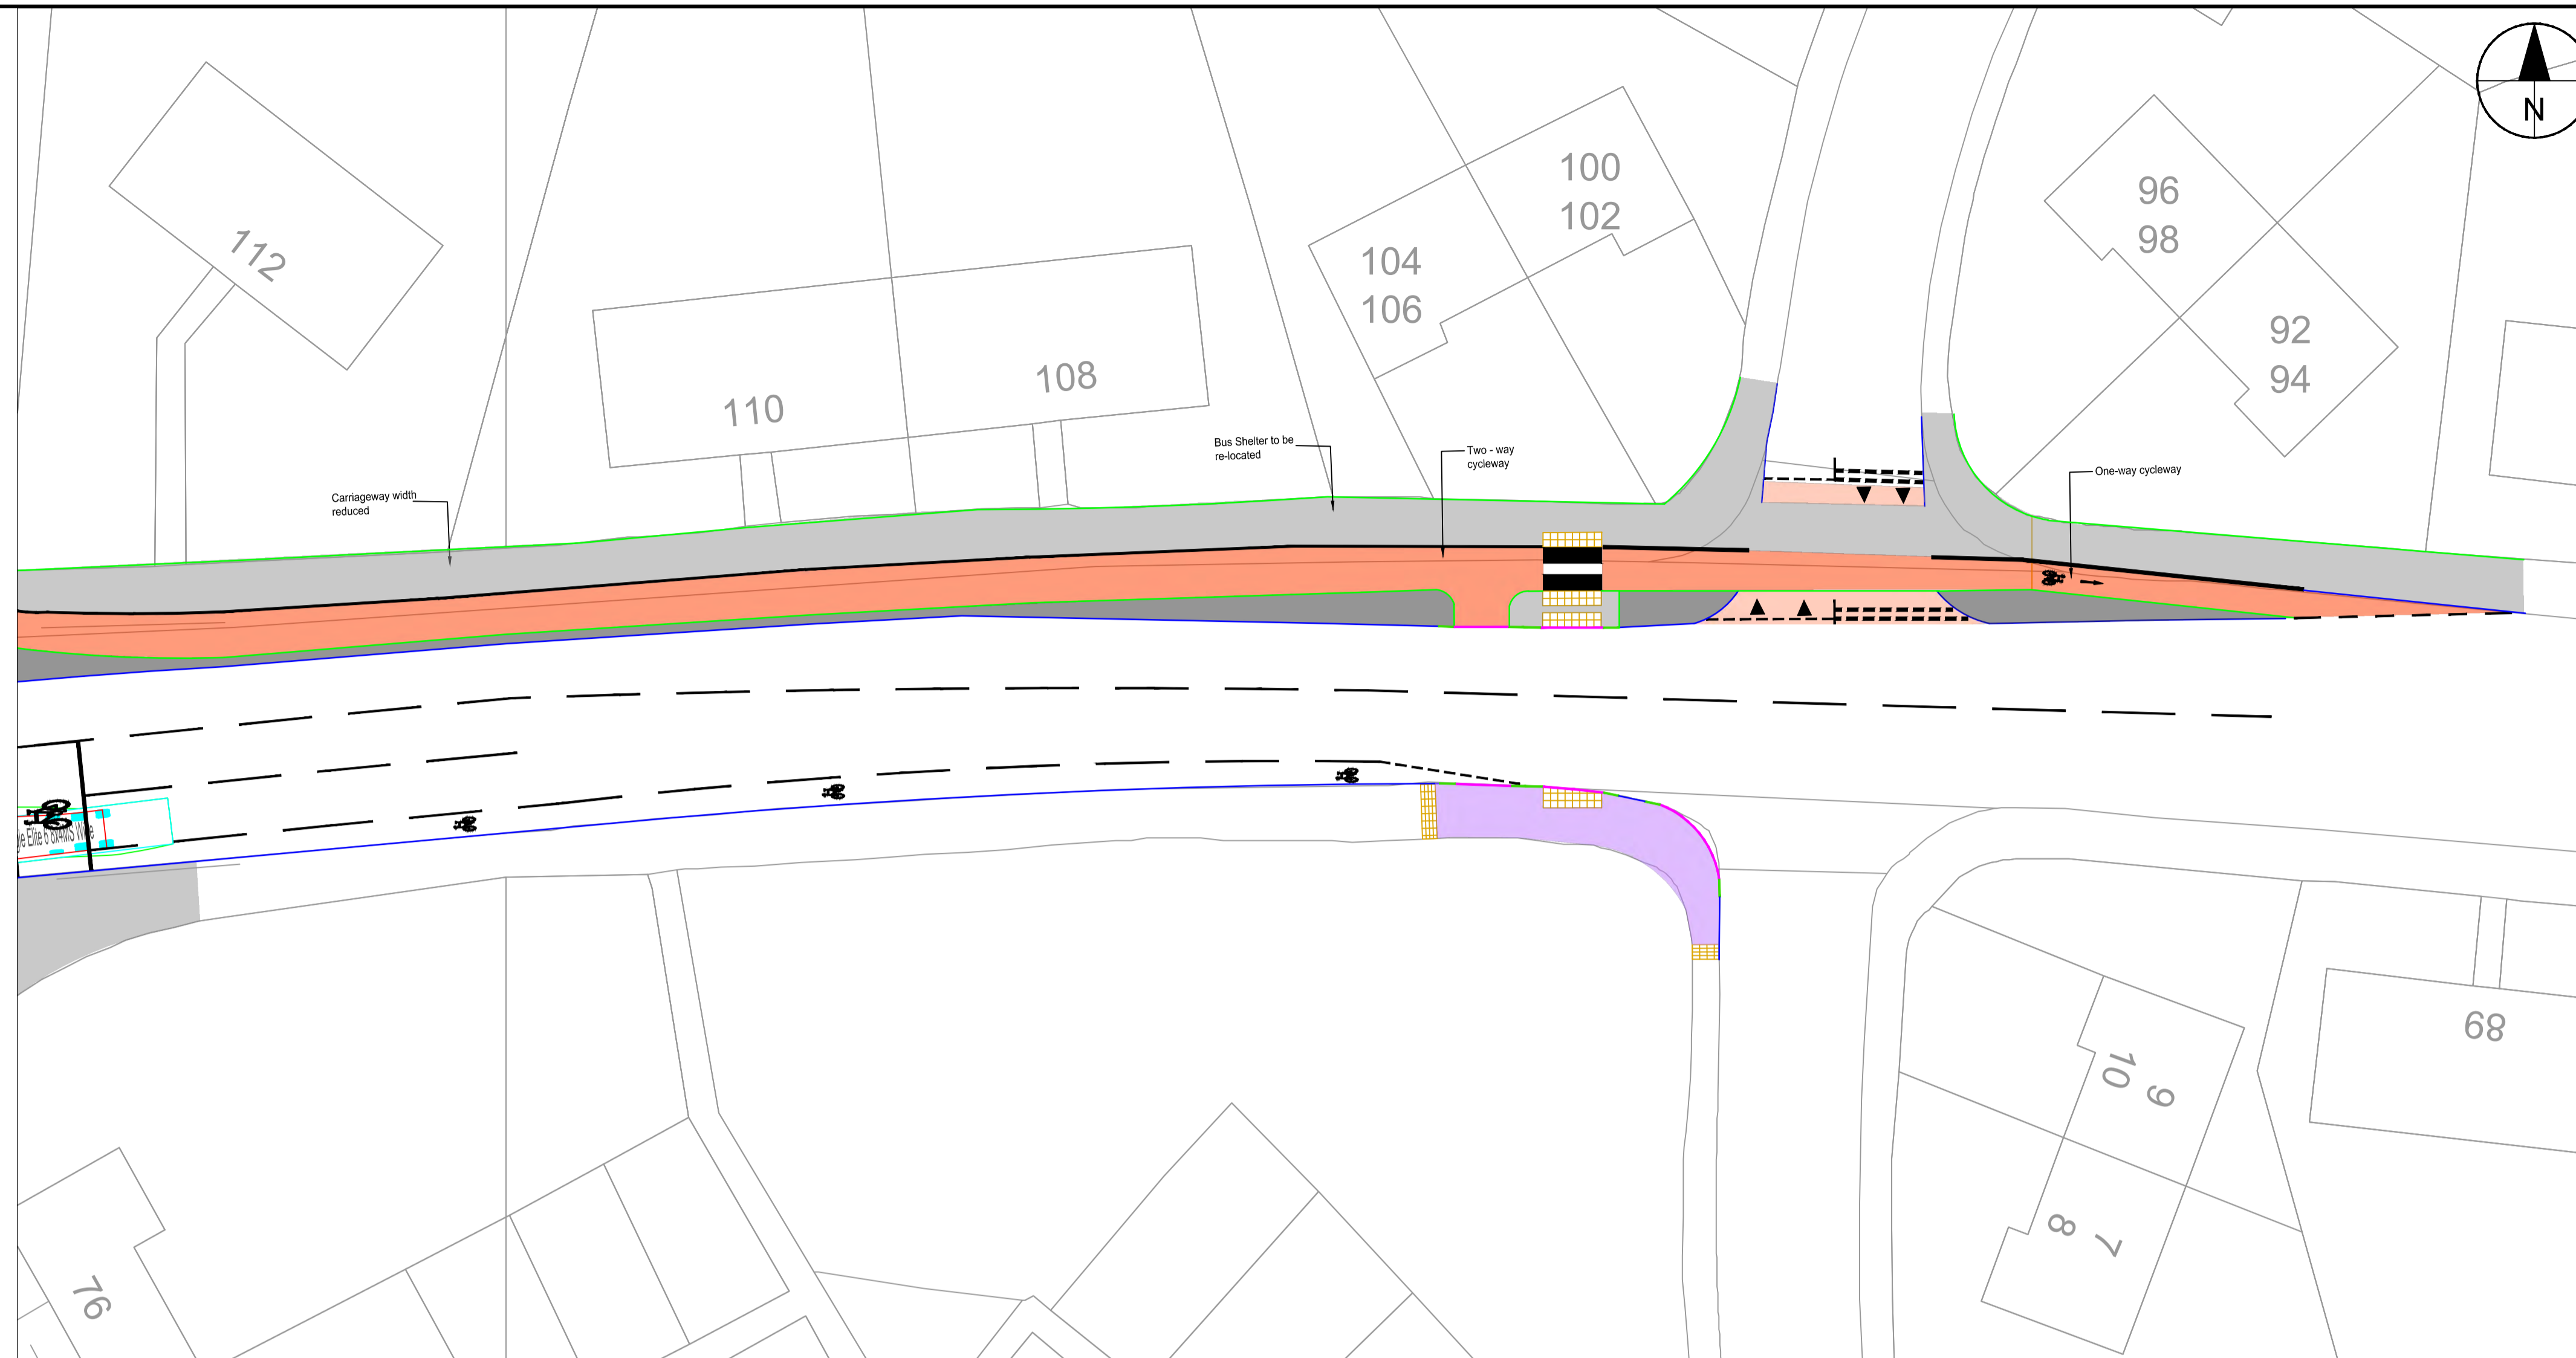

Original Size (A1) 1:200 @ A1 1:400 @ A3

PROJECT

QuietRoute 8
 Balgreen Road -
 Edinburgh Park

CLIENT



CONSULTANT


AECOM
 1 Tanfield
 EDINBURGH, EH3 5DA
 +44 (0) 131 301 8600 tel
 +44 (0) 131 301 8699 fax
 www.aecom.com

NOTES


1. ALL WORKS TO BE EXECUTED IN ACCORDANCE WITH THE SPECIFICATION FOR HIGHWAY WORKS - THE MANUAL OF CONTRACT DOCUMENTS FOR HIGHWAY WORKS, DESIGN MANUAL FOR ROADS AND BRIDGES, TRAFFIC SIGNS MANUAL AND LOCAL COUNCIL GUIDELINES.
2. ALL DIMENSIONS ARE IN METRES UNLESS STATED OTHERWISE. ALL LEVELS ARE IN METRES AND RELATE TO ORDNANCE DATUM.
3. DO NOT SCALE FROM ANY DRAWING. WORK TO FIGURED DIMENSIONS ONLY. ANY DISCREPANCIES IN DIMENSION ARE TO BE REFERRED TO THE DESIGNER BEFORE WORK IS PUT TO HAND.
4. ALL DIMENSIONS AND LEVELS ARE TO BE CHECKED ON SITE BY THE CONTRACTOR PRIOR TO PREPARING ANY WORKING DRAWINGS OR COMMENCING ON SITE.
5. ALL WORKS BY THE CONTRACTOR MUST BE CARRIED OUT IN SUCH A WAY THAT ALL REQUIREMENTS UNDER THE HEALTH AND SAFETY AT WORK ACT ARE SATISFIED.
6. ALL WORK IS TO BE CARRIED OUT IN COMPLIANCE WITH THE REQUIREMENTS OF THE STATUTORY AUTHORITIES AND CONSTRUCTION DESIGN AND MANAGEMENT REGULATIONS.
7. DRAWING BASE RECEIVED FROM OTHERS. SURVEY CARRIED OUT BY OTHERS. AECOM CANNOT GUARANTEE THEIR ACCURACY. CONTRACTOR TO SATISFY THEMSELVES AS TO THE ACCURACY OF SUCH INFORMATION.
8. SERVICE INFORMATION IS INTERPOLATED FROM INFORMATION RECEIVED FROM THE UTILITY PROVIDERS. AND AS SUCH NO GUARANTEE OF THEIR ACCURACY CAN BE GIVEN. CONTRACTOR TO SATISFY THEMSELVES AS TO THE ACCURACY OF SUCH INFORMATION.

ISSUE/REVISION

NO	DATE	DESCRIPTION
2	08/02/20	FOR CONCEPT DESIGN
1	06/02/20	FOR PREP & BRIEF

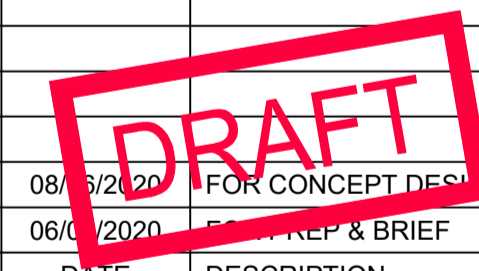

KEY PLAN

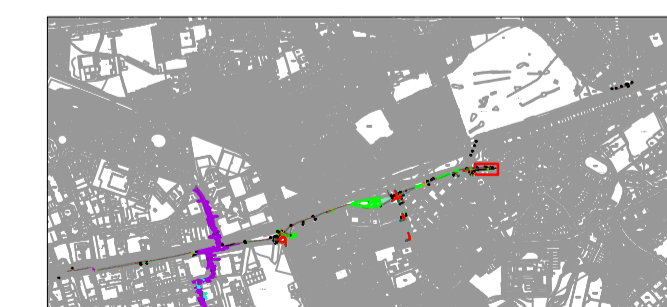

PROJECT NUMBER

60614897

SHEET TITLE

Quiet Route 8
 Concept Design
 Sheet 13 of 15


SHEET NUMBER

60614897-SHT-C-013



This drawing has been prepared for the use of AECOM's client. It may not be used, modified, reproduced or relied upon by third parties, except as agreed by AECOM or as required by law. AECOM accepts no responsibility, and denies any liability, whatsoever, to any party that uses or relies on this drawing without AECOM's express written consent. All measurements must be obtained from the stated dimensions.

- KEY**
- SHARED FOOTWAY/CYCLEWAY
 - CYCLEWAY
 - FOOTWAY
 - BUFFER
 - TRAFFIC ISLAND
 - RAISED TABLE
 - VERGE
 - LANDSCAPING
 - KERBLINE
 - EDGE KERB
 - DROP KERB
 - TRANSITION KERB
 - SEGREGATION LINE
 - ROAD MARKINGS
 - NEW TACTILE PAVING - CONTROLLED
 - NEW TACTILE PAVING - UNCONTROLLED
 - NEW TACTILE PAVING - CORDUROY
 - PROPOSED BOLLARD
 - LIGHTING COLUMN
 - BUS SHELTER
 - DESIGN WORK CARRIED OUT AS PART OF A SEPARATE PROJECT. POSSIBLE TO CHANGE

DESIGN NOTE:
 FLIPPING OF WALKING AND CYCLING ON THE PATH WILL ONLY INVOLVE THE SWITCHING OF LOGOS - BY BURNING OFF / SURFACE PATCHING. NO FURTHER RE-SURFACING WILL BE CARRIED OUT AS PART OF THESE WORKS.

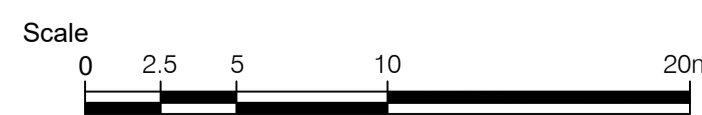

Original Size (A1) 1:250 @ A1 1:500 @ A3

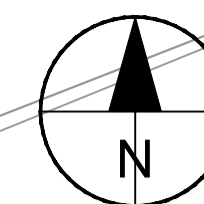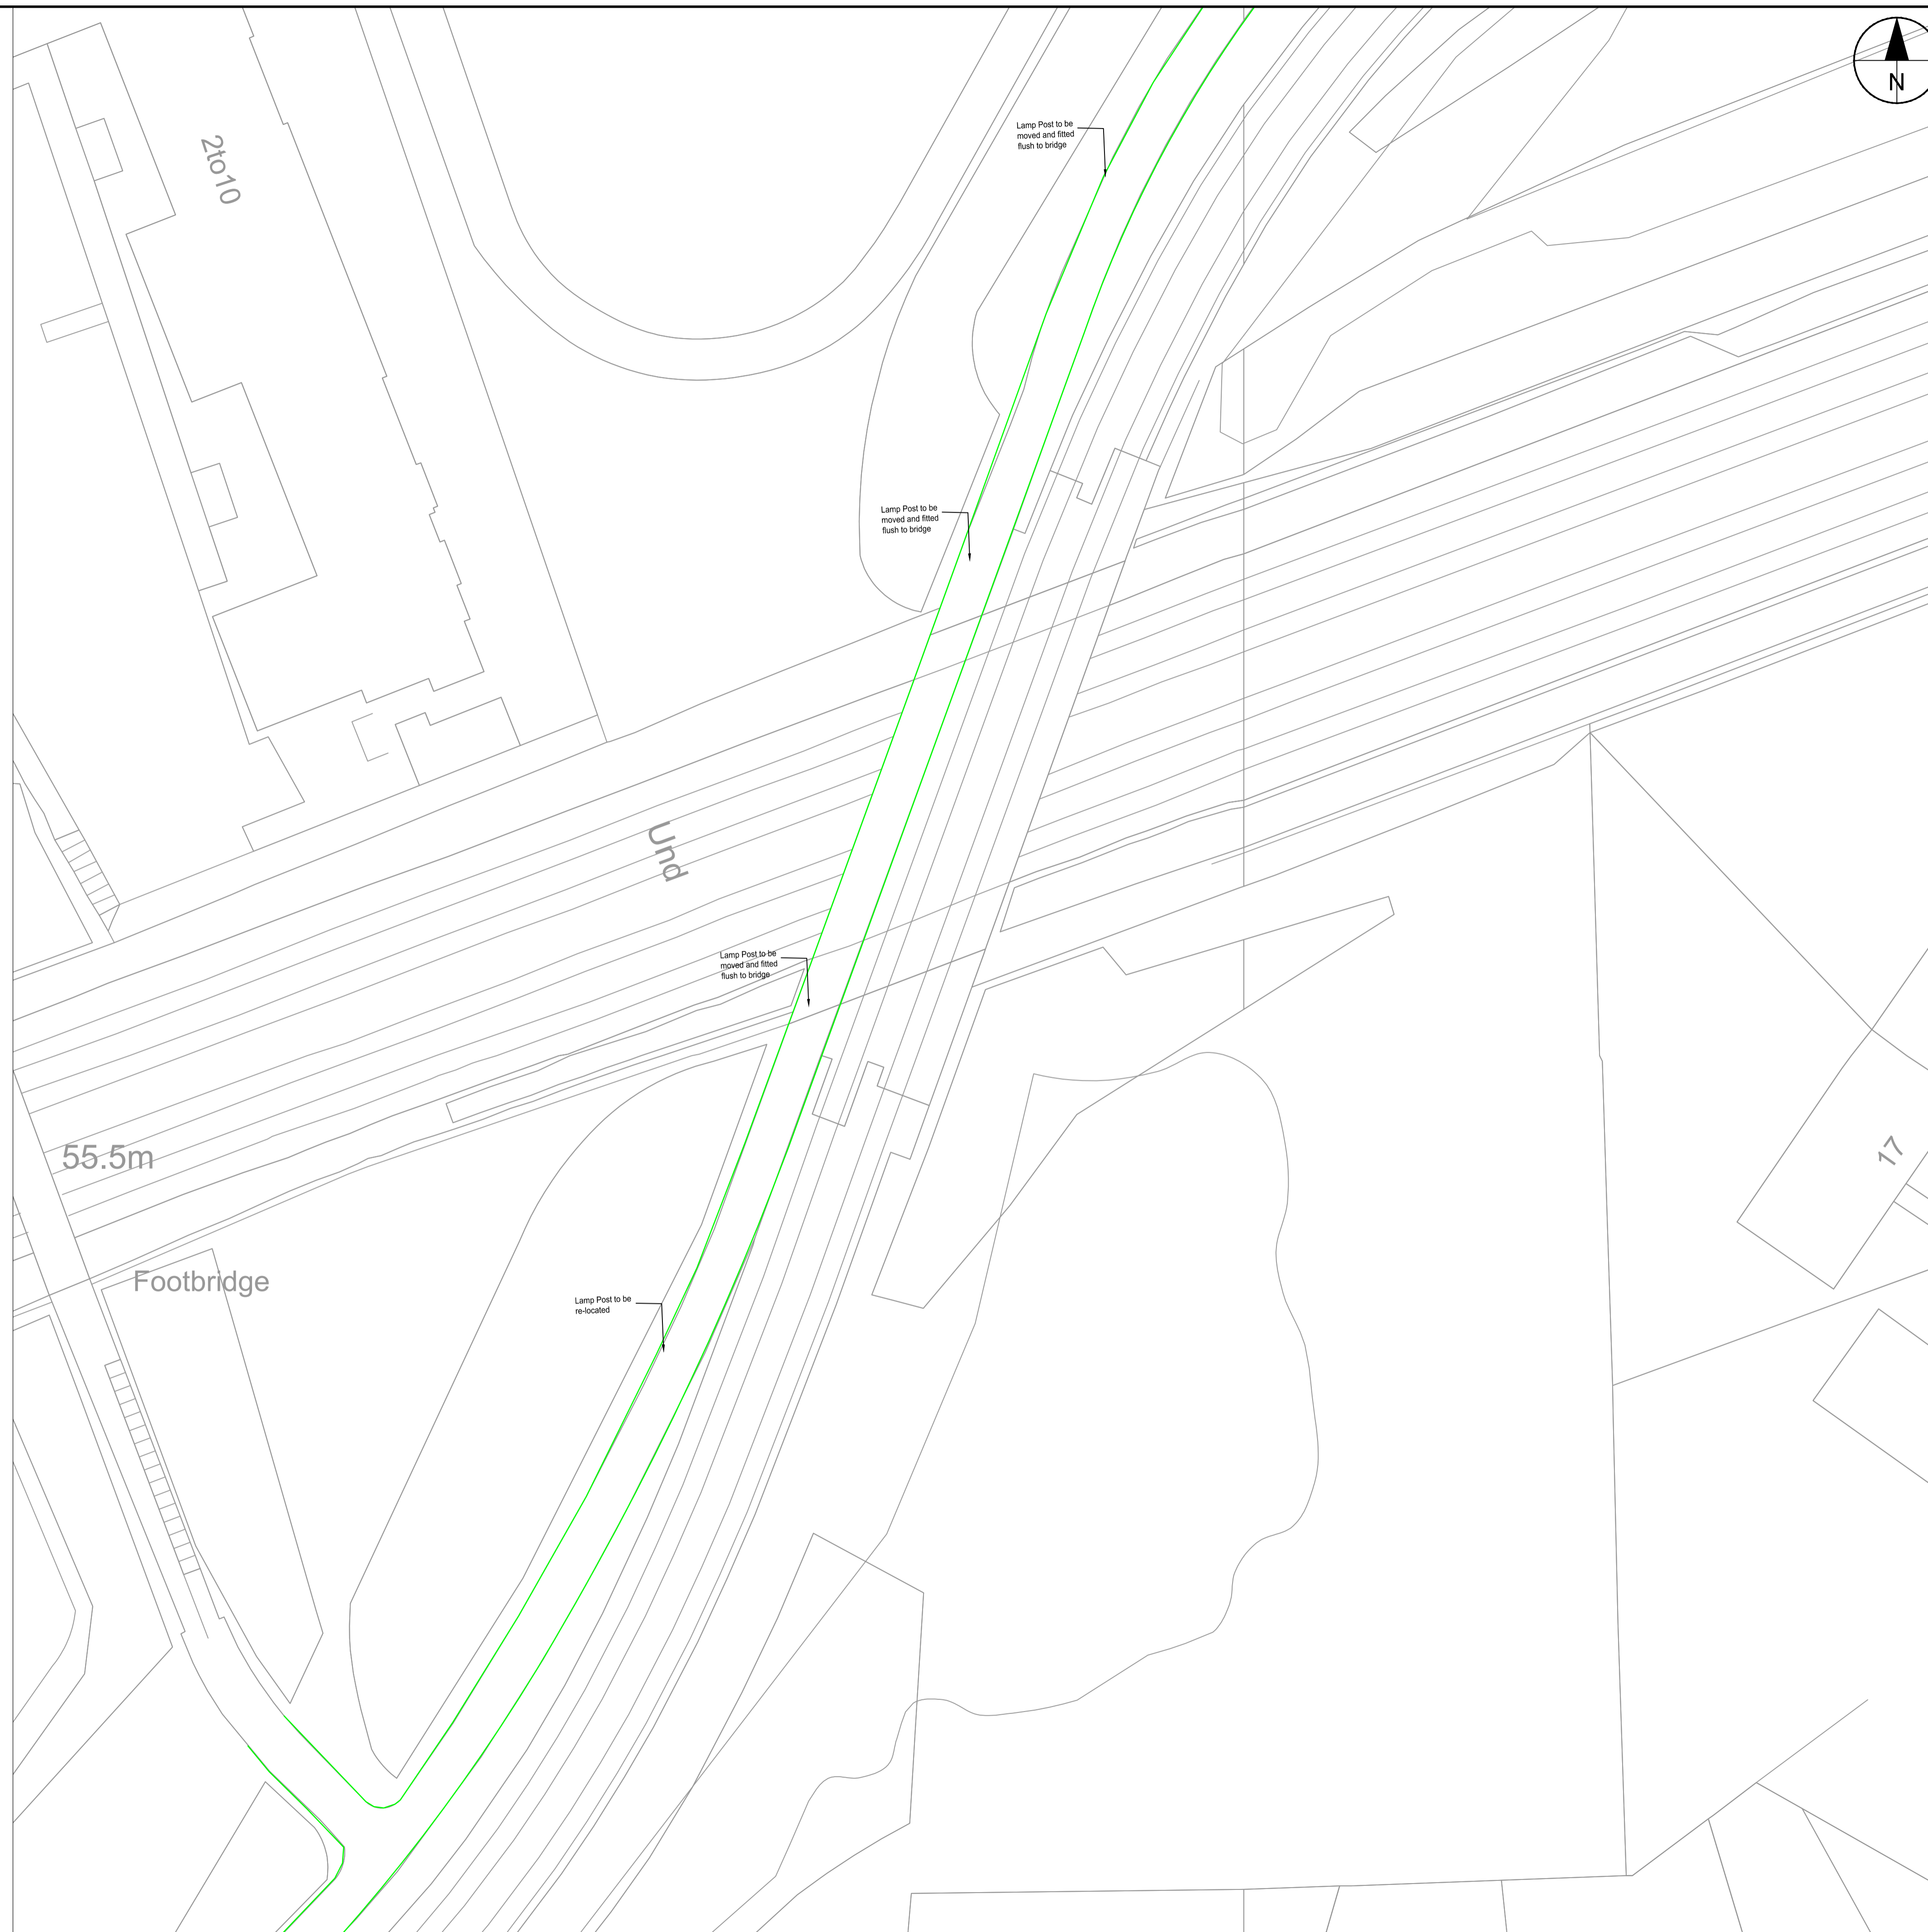

PROJECT

QuietRoute 8
 Balgreen Road -
 Edinburgh Park

CLIENT



CONSULTANT


AECOM
 1 Tanfield
 EDINBURGH, EH3 5DA
 +44 (0) 131 301 8600 tel
 +44 (0) 131 301 8699 fax
 www.aecom.com

NOTES


1. ALL WORKS TO BE EXECUTED IN ACCORDANCE WITH THE SPECIFICATION FOR HIGHWAY WORKS - THE MANUAL OF CONTRACT DOCUMENTS FOR HIGHWAY WORKS, DESIGN MANUAL FOR ROADS AND BRIDGES, TRAFFIC SIGNS MANUAL AND LOCAL COUNCIL GUIDELINES.
2. ALL DIMENSIONS ARE IN METRES UNLESS STATED OTHERWISE. ALL LEVELS ARE IN METRES AND RELATE TO ORDNANCE DATUM.
3. DO NOT SCALE FROM ANY DRAWING. WORK TO FIGURED DIMENSIONS ONLY. ANY DISCREPANCIES IN DIMENSION ARE TO BE REFERRED TO THE DESIGNER BEFORE WORK IS PUT TO HAND.
4. ALL DIMENSIONS AND LEVELS ARE TO BE CHECKED ON SITE BY THE CONTRACTOR PRIOR TO PREPARING ANY WORKING DRAWINGS OR COMMENCING ON SITE.
5. ALL WORKS BY THE CONTRACTOR MUST BE CARRIED OUT IN SUCH A WAY THAT ALL REQUIREMENTS UNDER THE HEALTH AND SAFETY AT WORK ACT ARE SATISFIED.
6. ALL WORK IS TO BE CARRIED OUT IN COMPLIANCE WITH THE REQUIREMENTS OF THE STATUTORY AUTHORITIES AND CONSTRUCTION DESIGN AND MANAGEMENT REGULATIONS.
7. DRAWING BASE RECEIVED FROM OTHERS, SURVEY CARRIED OUT BY OTHERS. AECOM CANNOT GUARANTEE THEIR ACCURACY. CONTRACTOR TO SATISFY THEMSELVES AS TO THE ACCURACY OF SUCH INFORMATION.
8. SERVICE INFORMATION IS INTERPOLATED FROM INFORMATION RECEIVED FROM THE UTILITY PROVIDERS, AND AS SUCH NO GUARANTEE OF THEIR ACCURACY CAN BE GIVEN. CONTRACTOR TO SATISFY THEMSELVES AS TO THE ACCURACY OF SUCH INFORMATION.

ISSUE/REVISION

I/R	DATE	DESCRIPTION
2	08/02/20	FOR CONCEPT DESIGN
1	06/07/2020	FOR SCHEMATIC & BRIEF

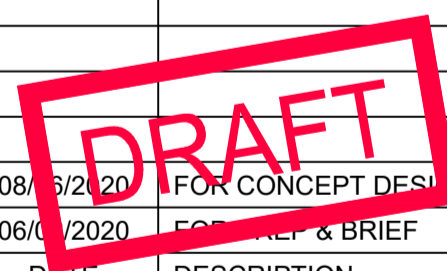

KEY PLAN

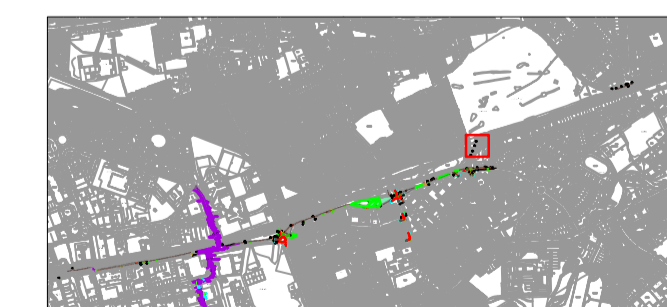

PROJECT NUMBER

60614897

SHEET TITLE

Quiet Route 8
 Concept Design
 Sheet 14 of 15

SHEET NUMBER

60614897-SHT-C-014

This drawing has been prepared for the use of AECOM's client. It may not be used, modified, reproduced or relied upon by third parties, except as agreed by AECOM or as required by law. AECOM accepts no responsibility, and denies any liability, whatsoever, to any party that uses or relies on this drawing without AECOM's express written consent. All measurements must be obtained from the stated dimensions.


File name: Z:\UK\UKGL1\JOBS\PR-444961_CEC_-_QRR_BALGREEN_TO_EDI_PARK900_CAD_GIS\910_CAD20-SHEETS\60614897-SHT-C-011 TO 017 CONCEPT DESIGN V4.4.2 -DWG.DWG
 Last saved by: FIONA BEBBINGTON Last Plotted: 2020-09-04
 Project Management Initials: Designer: FB Checked: PL Approved: PL ISO A1 594mm x 841mm

- KEY**
- SHARED FOOTWAY/CYCLEWAY
 - CYCLEWAY
 - FOOTWAY
 - BUFFER
 - TRAFFIC ISLAND
 - RAISED TABLE
 - VERGE
 - LANDSCAPING
 - KERBLINE
 - EDGE KERB
 - DROP KERB
 - TRANSITION KERB
 - SEGREGATION LINE
 - ROAD MARKINGS
 - NEW TACTILE PAVING - CONTROLLED
 - NEW TACTILE PAVING - UNCONTROLLED
 - NEW TACTILE PAVING - CORDUROY
 - PROPOSED BOLLARD
 - LIGHTING COLUMN
 - BUS SHELTER
 - DESIGN WORK CARRIED OUT AS PART OF A SEPARATE PROJECT. POSSIBLE TO CHANGE

DESIGN NOTE:
 FLIPPING OF WALKING AND CYCLING ON THE PATH WILL ONLY INVOLVE THE SWITCHING OF LOGOS - BY BURNING OFF / SURFACE PATCHING. NO FURTHER RE-SURFACING WILL BE CARRIED OUT AS PART OF THESE WORKS.



Original Size (A1) 1:250 @ A1 1:500 @ A3

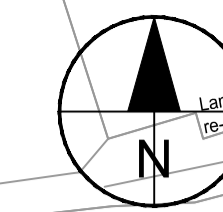

PROJECT
 QuietRoute 8
 Balgreen Road -
 Edinburgh Park



CLIENT
 EDINBURGH
 THE CITY OF EDINBURGH COUNCIL

CONSULTANT
 AECOM
 1 Tanfield
 EDINBURGH, EH3 5DA
 +44 (0) 131 301 8600 tel
 +44 (0) 131 301 8699 fax
 www.aecom.com

- NOTES**
1. ALL WORKS TO BE EXECUTED IN ACCORDANCE WITH THE SPECIFICATION FOR HIGHWAY WORKS - THE MANUAL OF CONTRACT DOCUMENTS FOR HIGHWAY WORKS, DESIGN MANUAL FOR ROADS AND BRIDGES, TRAFFIC SIGNS MANUAL AND LOCAL COUNCIL GUIDELINES.
 2. ALL DIMENSIONS ARE IN METRES UNLESS STATED OTHERWISE. ALL LEVELS ARE IN METRES AND RELATE TO ORDNANCE DATUM.
 3. DO NOT SCALE FROM ANY DRAWING. WORK TO FIGURED DIMENSIONS ONLY. ANY DISCREPANCIES IN DIMENSION ARE TO BE REFERRED TO THE DESIGNER BEFORE WORK IS PUT TO HAND.
 4. ALL DIMENSIONS AND LEVELS ARE TO BE CHECKED ON SITE BY THE CONTRACTOR PRIOR TO PREPARING ANY WORKING DRAWINGS OR COMMENCING ON SITE.
 5. ALL WORKS BY THE CONTRACTOR MUST BE CARRIED OUT IN SUCH A WAY THAT ALL REQUIREMENTS UNDER THE HEALTH AND SAFETY AT WORK ACT ARE SATISFIED.
 6. ALL WORK IS TO BE CARRIED OUT IN COMPLIANCE WITH THE REQUIREMENTS OF THE STATUTORY AUTHORITIES AND CONSTRUCTION DESIGN AND MANAGEMENT REGULATIONS.
 7. DRAWING BASE RECEIVED FROM OTHERS, SURVEY CARRIED OUT BY OTHERS. AECOM CANNOT GUARANTEE THEIR ACCURACY. CONTRACTOR TO SATISFY THEMSELVES AS TO THE ACCURACY OF SUCH INFORMATION.
 8. SERVICE INFORMATION IS INTERPOLATED FROM INFORMATION RECEIVED FROM THE UTILITY PROVIDERS, AND AS SUCH NO GUARANTEE OF THEIR ACCURACY CAN BE GIVEN. CONTRACTOR TO SATISFY THEMSELVES AS TO THE ACCURACY OF SUCH INFORMATION.

ISSUE/REVISION

I/R	DATE	DESCRIPTION
2	08/02/20	FOR CONCEPT DESN
1	06/07/2020	FOR PREP & BRIEF

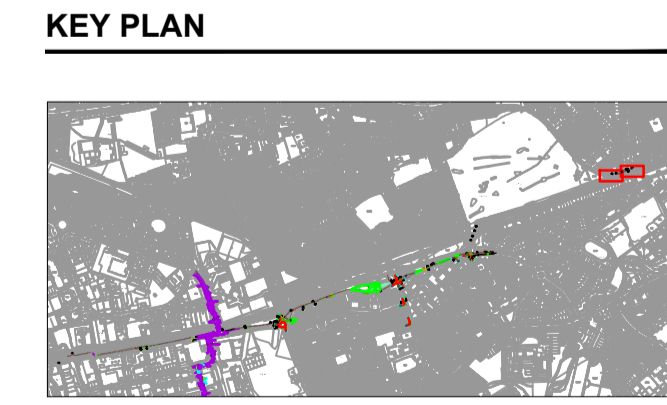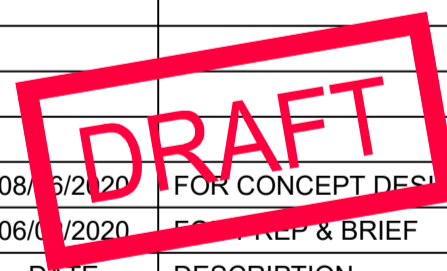

KEY PLAN

PROJECT NUMBER
60614897

SHEET TITLE
QuietRoute 8
Concept Design
Sheet 15 of 15


SHEET NUMBER
60614897-SHT-C-015

This drawing has been prepared for the use of AECOM's client. It may not be used, modified, reproduced or relied upon by third parties, except as agreed by AECOM or as required by law. AECOM accepts no responsibility, and denies any liability, whatsoever, to any party that uses or relies on this drawing without AECOM's express written consent. All measurements must be obtained from the stated dimensions.

- KEY**
- SHARED FOOTWAY/CYCLEWAY
 - CYCLEWAY
 - FOOTWAY
 - BUFFER
 - TRAFFIC ISLAND
 - RAISED TABLE
 - VERGE
 - LANDSCAPING
 - KERBLINE
 - EDGE KERB
 - DROP KERB
 - TRANSITION KERB
 - SEGREGATION LINE
 - ROAD MARKINGS
 - NEW TACTILE PAVING - CONTROLLED
 - NEW TACTILE PAVING - UNCONTROLLED
 - NEW TACTILE PAVING - CORDUROY
 - PROPOSED BOLLARD
 - LIGHTING COLUMN
 - BUS SHELTER
 - DESIGN WORK CARRIED OUT AS PART OF A SEPARATE PROJECT. POSSIBLE TO CHANGE

DESIGN NOTE:
 FLIPPING OF WALKING AND CYCLING ON THE PATH WILL ONLY INVOLVE THE SWITCHING OF LOGOS - BY BURNING OFF / SURFACE PATCHING. NO FURTHER RE-SURFACING WILL BE CARRIED OUT AS PART OF THESE WORKS.

GREENSPACE WORKS AND
 PATH ARRANGEMENT DESIGN
 TO BE CONFIRMED WITH ELGT

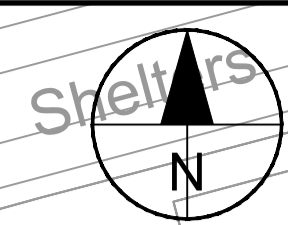

PROJECT

**QuietRoute 8
 Balgreen Road -
 Edinburgh Park**

CLIENT



CONSULTANT


AECOM
 1 Tanfield
 EDINBURGH, EH3 5DA
 +44 (0) 131 301 8600 tel
 +44 (0) 131 301 8699 fax
 www.aecom.com

NOTES


1. ALL WORKS TO BE EXECUTED IN ACCORDANCE WITH THE SPECIFICATION FOR HIGHWAY WORKS - THE MANUAL OF CONTRACT DOCUMENTS FOR HIGHWAY WORKS, DESIGN MANUAL FOR ROADS AND BRIDGES, TRAFFIC SIGNS MANUAL AND LOCAL COUNCIL GUIDELINES.
2. ALL DIMENSIONS ARE IN METRES UNLESS STATED OTHERWISE. ALL LEVELS ARE IN METRES AND RELATE TO ORDNANCE DATUM.
3. DO NOT SCALE FROM ANY DRAWING. WORK TO FIGURED DIMENSIONS ONLY. ANY DISCREPANCIES IN DIMENSION ARE TO BE REFERRED TO THE DESIGNER BEFORE WORK IS PUT TO HAND.
4. ALL DIMENSIONS AND LEVELS ARE TO BE CHECKED ON SITE BY THE CONTRACTOR PRIOR TO PREPARING ANY WORKING DRAWINGS OR COMMENCING ON SITE.
5. ALL WORKS BY THE CONTRACTOR MUST BE CARRIED OUT IN SUCH A WAY THAT ALL REQUIREMENTS UNDER THE HEALTH AND SAFETY AT WORK ACT ARE SATISFIED.
6. ALL WORK IS TO BE CARRIED OUT IN COMPLIANCE WITH THE REQUIREMENTS OF THE STATUTORY AUTHORITIES AND CONSTRUCTION DESIGN AND MANAGEMENT REGULATIONS.
7. DRAWING BASE RECEIVED FROM OTHERS. SURVEY CARRIED OUT BY OTHERS. AECOM CANNOT GUARANTEE THEIR ACCURACY. CONTRACTOR TO SATISFY THEMSELVES AS TO THE ACCURACY OF SUCH INFORMATION.
8. SERVICE INFORMATION IS INTERPOLATED FROM INFORMATION RECEIVED FROM THE UTILITY PROVIDERS, AND AS SUCH NO GUARANTEE OF THEIR ACCURACY CAN BE GIVEN. CONTRACTOR TO SATISFY THEMSELVES AS TO THE ACCURACY OF SUCH INFORMATION.

ISSUE/REVISION

I/R	DATE	DESCRIPTION
2	08/02/20	FOR CONCEPT DESN
1	06/02/20	FOR PREP & BRIEF

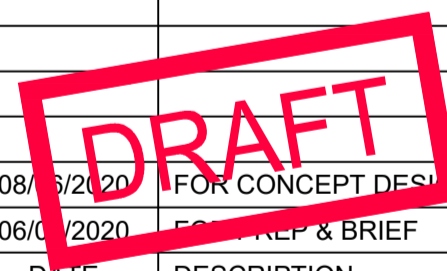

KEY PLAN

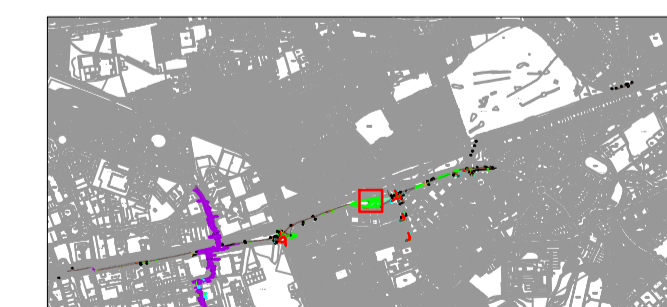

PROJECT NUMBER

60614897

SHEET TITLE

Quiet Route 8
 Concept Design
 Sheet 9 of 15

SHEET NUMBER

60614897-SHT-C-009




Original Size (A1) 1:250 @ A1 1:500 @ A3

This drawing has been prepared for the use of AECOM's client. It may not be used, modified, reproduced or relied upon by third parties, except as agreed by AECOM or as required by law. AECOM accepts no responsibility, and denies any liability, whatsoever, to any party that uses or relies on this drawing without AECOM's express written consent. All measurements must be obtained from the stated dimensions.



ISO A1 594mm x 841mm
 Approved: PL
 Checked: PL
 Designer: FB
 Project Management Initials:
 File name: Z:\UK\UKGL\1\085PR-444961_CEC_-_QRR_BALGREEN_TO_EDI_PARK900_CAD_GIS\010_CAD20-SHEETS\60614897-SHT-C-001 TO 017 CONCEPT DESIGN V4.4.2_IDWG.DWG
 Last saved by: FIONA BEBBINGTON Last Plotted: 2020-09-04

- KEY**
- SHARED FOOTWAY/CYCLEWAY
 - CYCLEWAY
 - FOOTWAY
 - BUFFER
 - TRAFFIC ISLAND
 - RAISED TABLE
 - VERGE
 - LANDSCAPING
 - KERBLINE
 - EDGE KERB
 - DROP KERB
 - TRANSITION KERB
 - SEGREGATION LINE
 - ROAD MARKINGS
 - NEW TACTILE PAVING - CONTROLLED
 - NEW TACTILE PAVING - UNCONTROLLED
 - NEW TACTILE PAVING - CORDUROY
 - PROPOSED BOLLARD
 - LIGHTING COLUMN
 - BUS SHELTER
 - DESIGN WORK CARRIED OUT AS PART OF A SEPARATE PROJECT. POSSIBLE TO CHANGE

DESIGN NOTE:
 FLIPPING OF WALKING AND CYCLING ON THE PATH WILL ONLY INVOLVE THE SWITCHING OF LOGOS - BY BURNING OFF / SURFACE PATCHING. NO FURTHER RE-SURFACING WILL BE CARRIED OUT AS PART OF THESE WORKS.

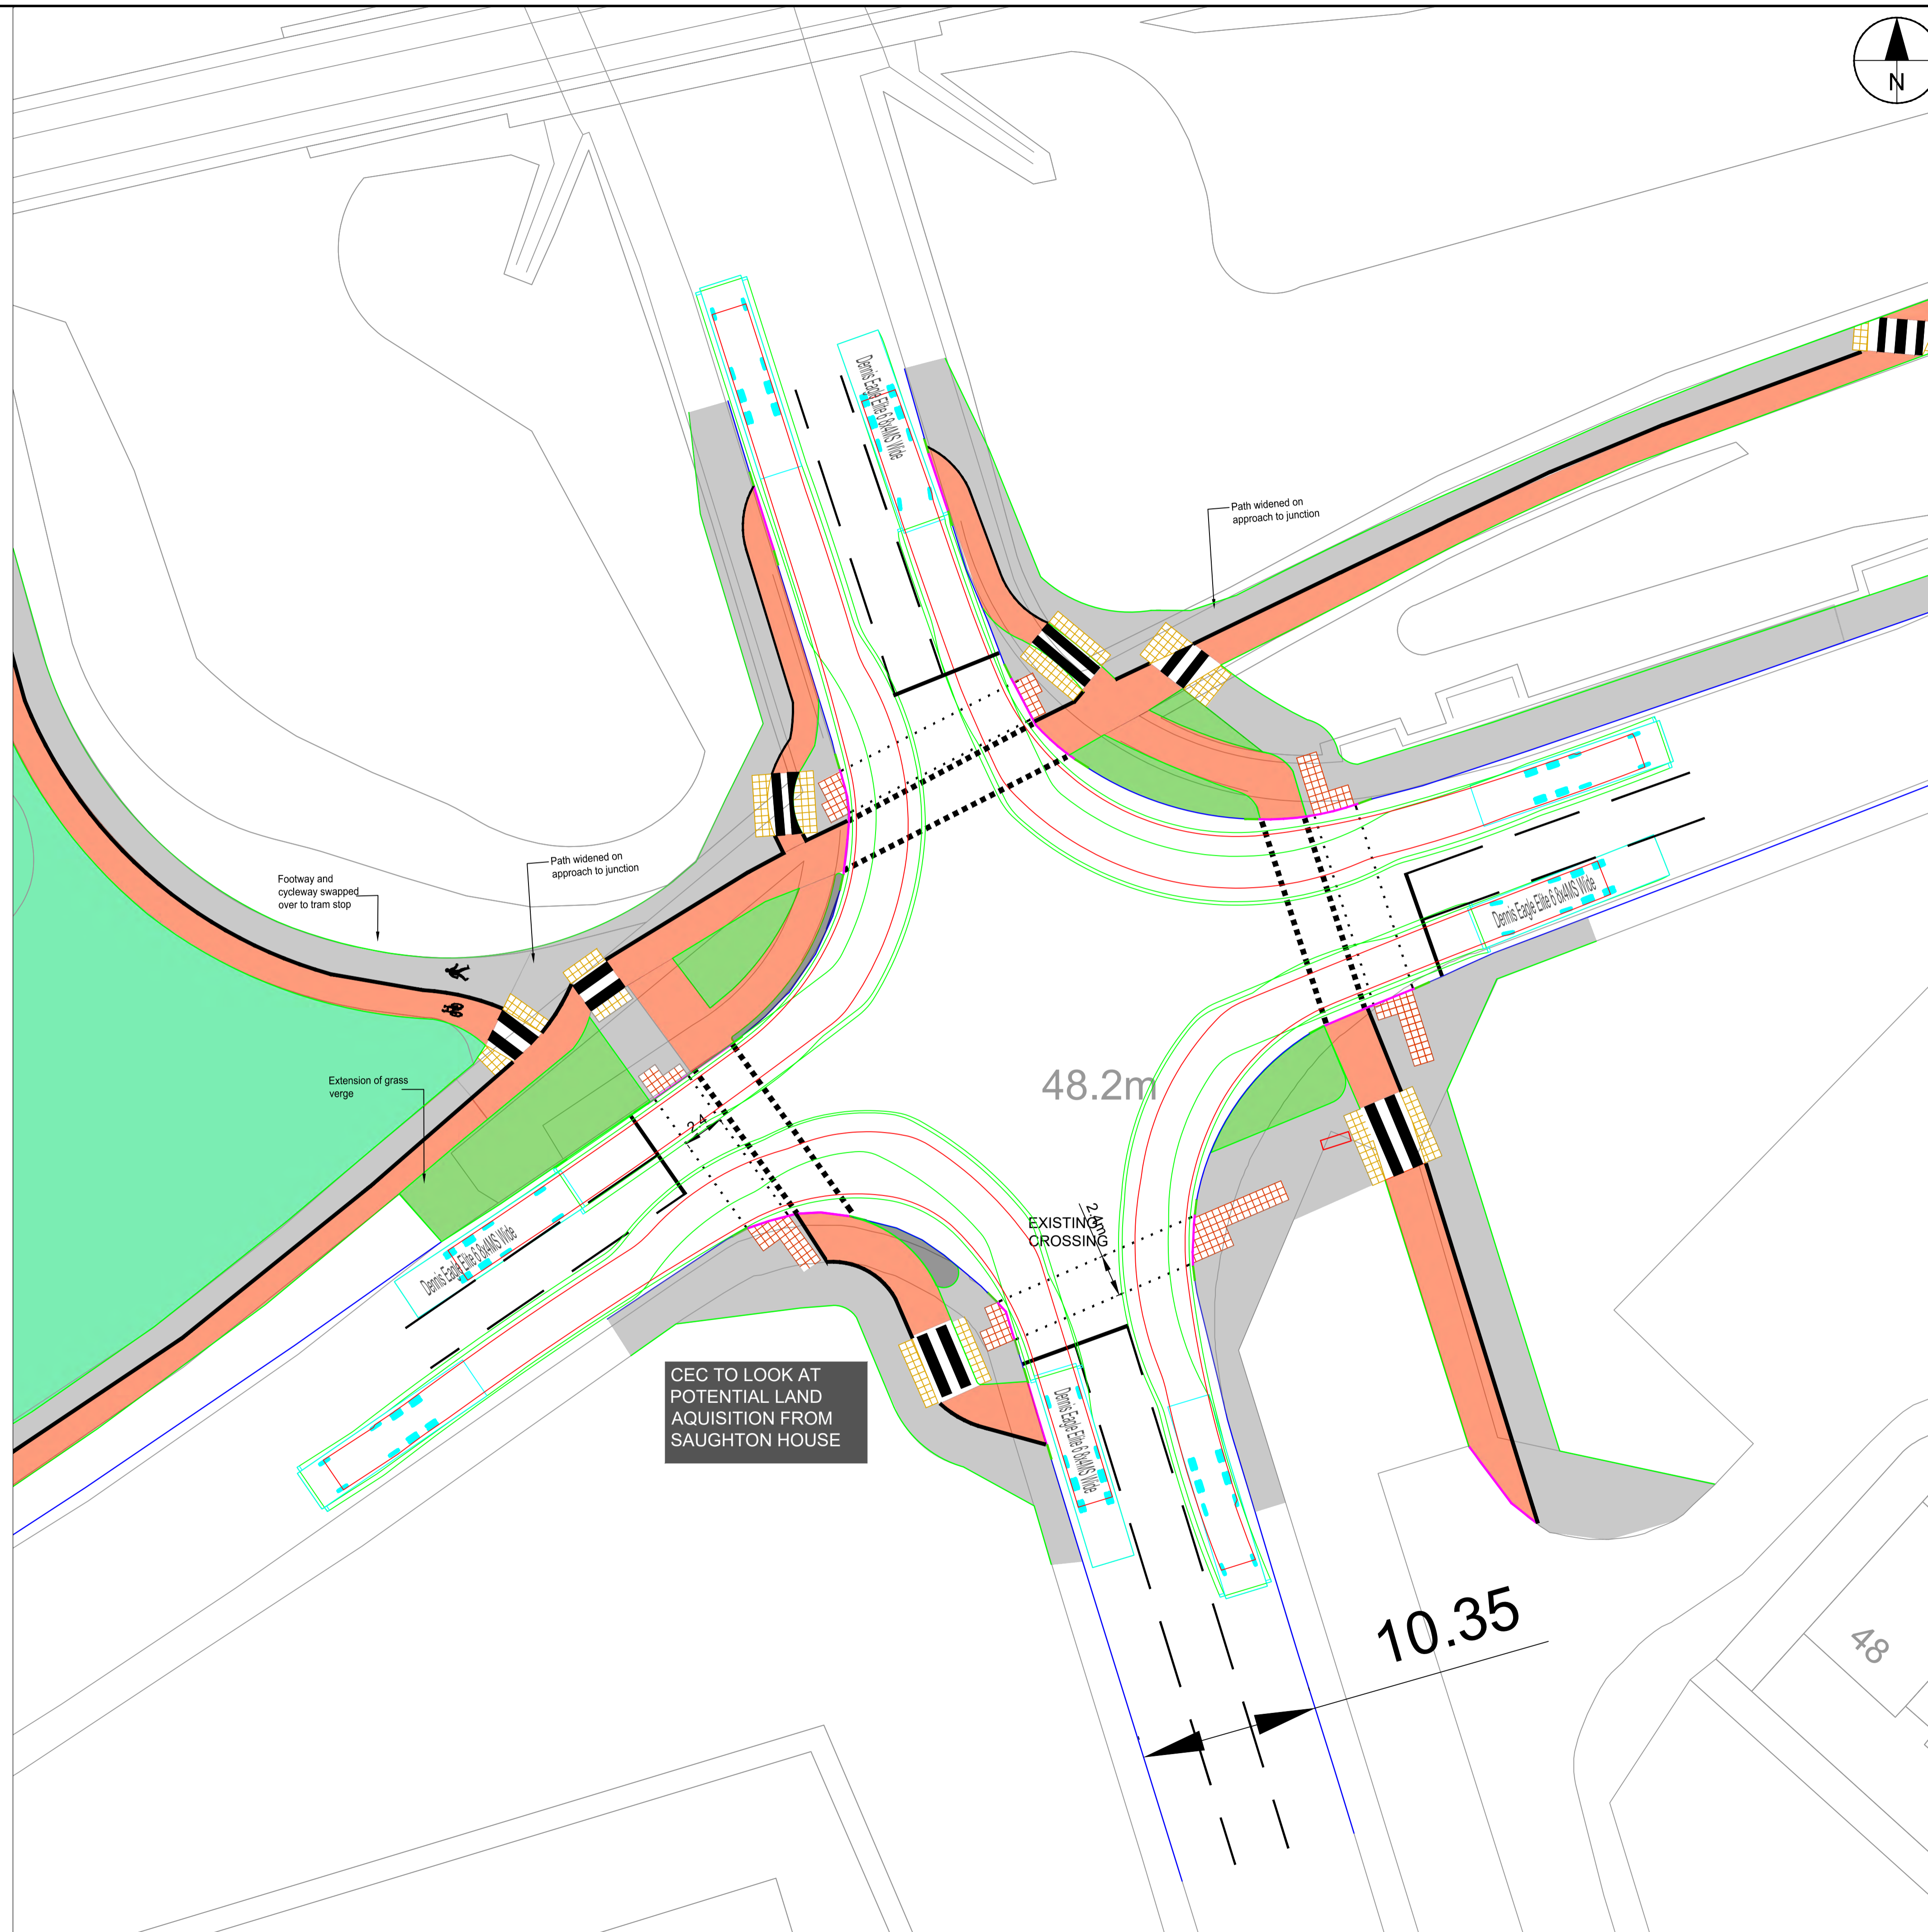

CEC TO LOOK AT POTENTIAL LAND AQUISITION FROM SAUGHTON HOUSE

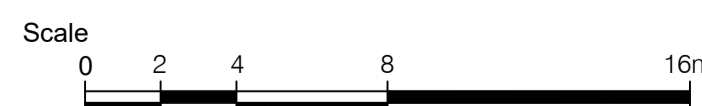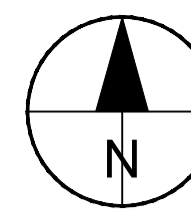

Original Size (A1) 1:200 @ A1 1:400 @ A3



PROJECT

QuietRoute 8
 Balgreen Road -
 Edinburgh Park

CLIENT



CONSULTANT


AECOM
 1 Tanfield
 EDINBURGH, EH3 5DA
 +44 (0) 131 301 8600 tel
 +44 (0) 131 301 8699 fax
 www.aecom.com

NOTES


1. ALL WORKS TO BE EXECUTED IN ACCORDANCE WITH THE SPECIFICATION FOR HIGHWAY WORKS - THE MANUAL OF CONTRACT DOCUMENTS FOR HIGHWAY WORKS, DESIGN MANUAL FOR ROADS AND BRIDGES, TRAFFIC SIGNS MANUAL AND LOCAL COUNCIL GUIDELINES.
2. ALL DIMENSIONS ARE IN METRES UNLESS STATED OTHERWISE. ALL LEVELS ARE IN METRES AND RELATE TO ORDNANCE DATUM.
3. DO NOT SCALE FROM ANY DRAWING. WORK TO FIGURED DIMENSIONS ONLY. ANY DISCREPANCIES IN DIMENSION ARE TO BE REFERRED TO THE DESIGNER BEFORE WORK IS PUT TO HAND.
4. ALL DIMENSIONS AND LEVELS ARE TO BE CHECKED ON SITE BY THE CONTRACTOR PRIOR TO PREPARING ANY WORKING DRAWINGS OR COMMENCING ON SITE.
5. ALL WORKS BY THE CONTRACTOR MUST BE CARRIED OUT IN SUCH A WAY THAT ALL REQUIREMENTS UNDER THE HEALTH AND SAFETY AT WORK ACT ARE SATISFIED.
6. ALL WORK IS TO BE CARRIED OUT IN COMPLIANCE WITH THE REQUIREMENTS OF THE STATUTORY AUTHORITIES AND CONSTRUCTION DESIGN AND MANAGEMENT REGULATIONS.
7. DRAWING BASE RECEIVED FROM OTHERS. SURVEY CARRIED OUT BY OTHERS. AECOM CANNOT GUARANTEE THEIR ACCURACY. CONTRACTOR TO SATISFY THEMSELVES AS TO THE ACCURACY OF SUCH INFORMATION.
8. SERVICE INFORMATION IS INTERPOLATED FROM INFORMATION RECEIVED FROM THE UTILITY PROVIDERS, AND AS SUCH NO GUARANTEE OF THEIR ACCURACY CAN BE GIVEN. CONTRACTOR TO SATISFY THEMSELVES AS TO THE ACCURACY OF SUCH INFORMATION.

ISSUE/REVISION

NO	DATE	DESCRIPTION
2	08/02/20	FOR CONCEPT DESN
1	06/02/20	FOR PREP & BIREF
1/R		

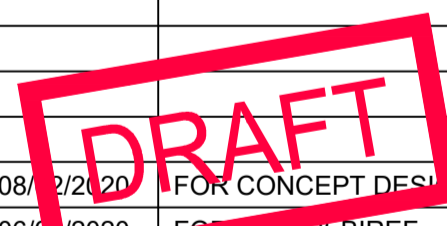

KEY PLAN

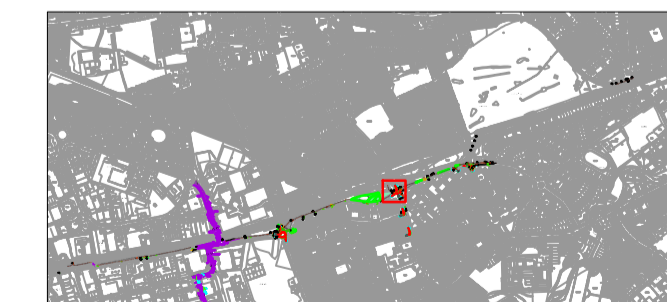

PROJECT NUMBER

60614897

SHEET TITLE

Quiet Route 8
 Concept Design
 Sheet 10 of 15

SHEET NUMBER

60614897-SHT-C-010

This drawing has been prepared for the use of AECOM's client. It may not be used, modified, reproduced or relied upon by third parties, except as agreed by AECOM, or as required by law. AECOM accepts no responsibility, and denies any liability, whatsoever, to any party that uses or relies on this drawing without AECOM's express written consent. All measurements must be obtained from the stated dimensions.