


DRAINAGE LEGEND:	
SYMBOL	DESCRIPTION
	EXISTING SCOTTISH WATER COMBINED SEWER
	PROPOSED PRIVATE FOUL WATER SEWER
	PROPOSED FOUL WATER (SCOTTISH WATER ADOPTED)
	PROPOSED PRIVATE SURFACE WATER SEWER
	PROPOSED RODDING EYE LOCATIONS
	PROPOSED EXTENTS OF ECOGRID E40 CAR PARK
	PROPOSED EXTENTS OF NATURAL DISHED DRAINAGE CHANNEL
	DENOTES SITE BOUNDARY
	DENOTES OVERLAND FLOW ROUTE OF FLOODING IN 1 IN 200-YEAR STORM EVENT PLUS CLIMATE CHANGE (FLOODING VOLUME = 0.1583m³)

ALL DRAINAGE TO BE COORDINATED WITH UNDERGROUND SERVICES

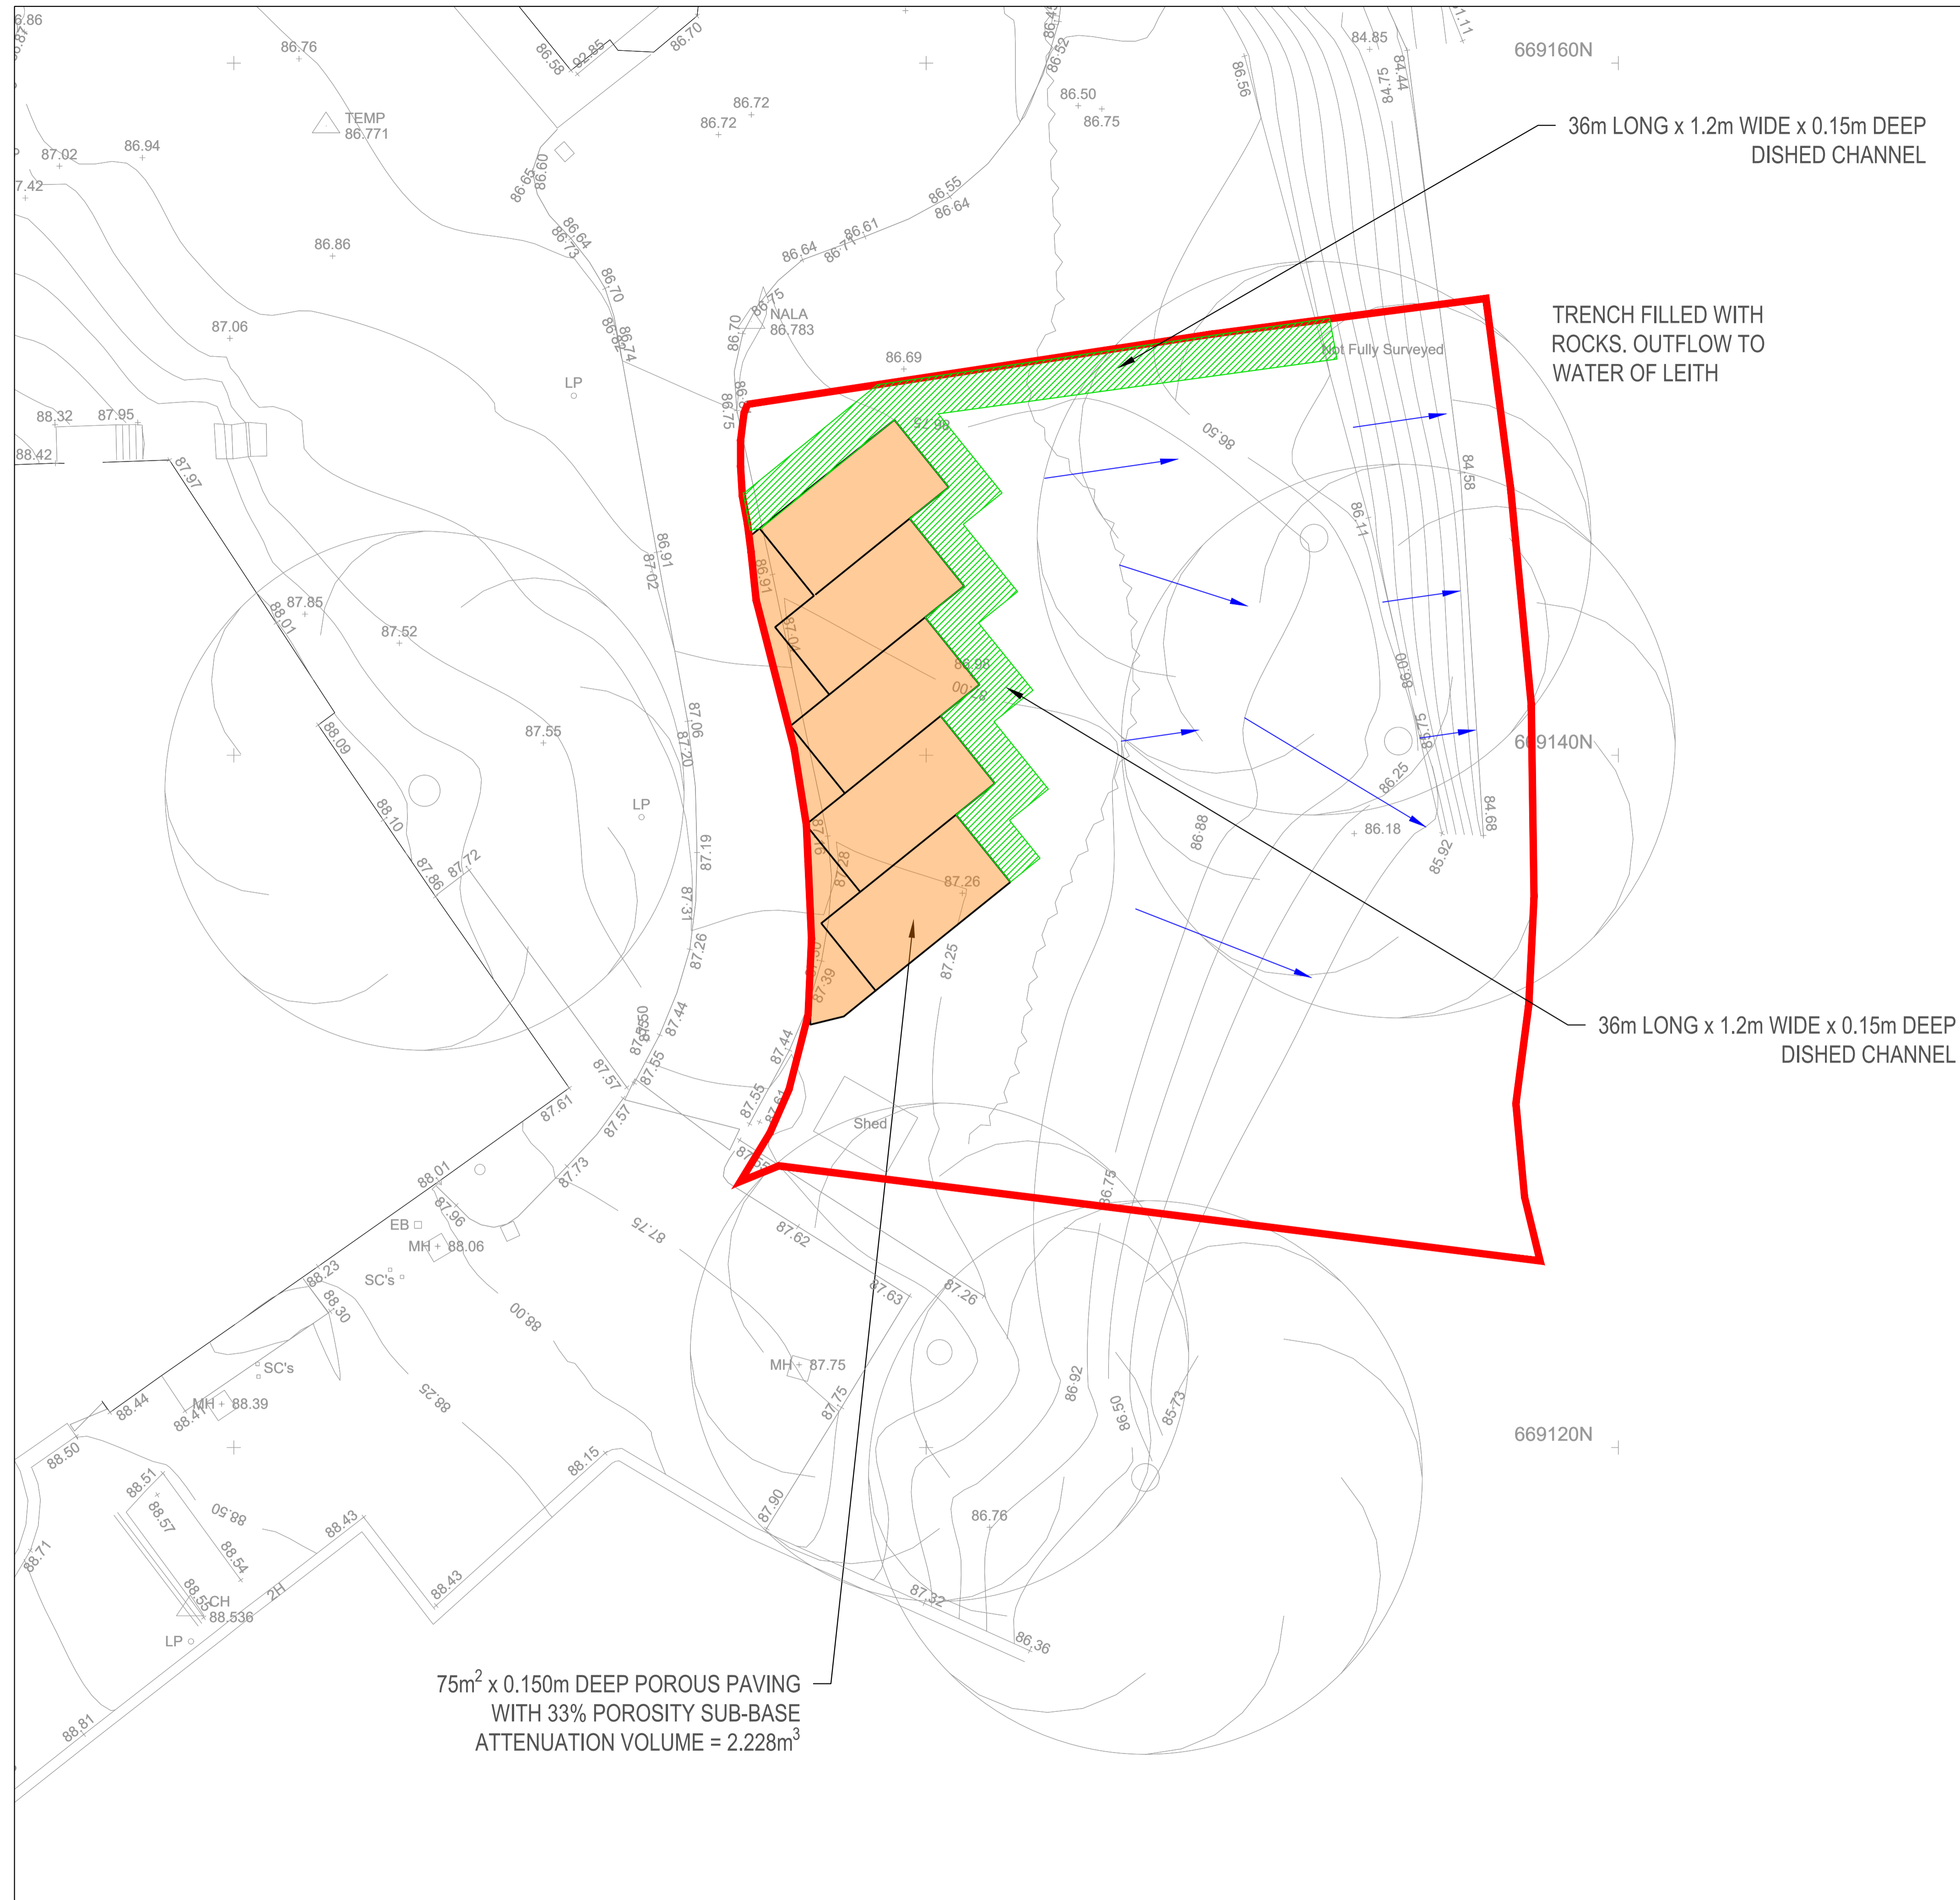

- GENERAL NOTES**
- DO NOT SCALE FROM THIS DRAWING - IF IN DOUBT CONTACT PROJECT ENGINEER.
 - ALL DIMENSIONS ARE IN MILLIMETRES UNLESS STATED OTHERWISE.
 - ALL LEVELS ARE IN METRES.
 - THIS DRAWING IS TO BE READ IN CONJUNCTION WITH ALL RELEVANT ARCHITECTURAL, STRUCTURAL AND SERVICES DRAWINGS.
 - ALL SETTING OUT TO BE AS PER THE ARCHITECT'S DRAWINGS.
 - THE CONTRACTOR IS TO VERIFY ALL DIMENSIONS ON SITE AND IS RESPONSIBLE FOR ACCURATE SETTING OUT.
 - THE CONTRACTOR IS TO CONFIRM THE EXISTING BOUNDARY AND SITE STRUCTURES ETC. PRIOR TO COMMENCING THE WORKS AND IMMEDIATELY INFORM THE SUPERVISING OFFICER SHOULD THESE BE AT VARIANCE WITH THE ASSUMPTIONS SHOWN ON THE DRAWING.

CONSTRUCTION (DESIGN AND MANAGEMENT) REGULATIONS 2015

THE DESIGNS ON THIS DRAWING ARE PREPARED WITH CONSIDERATION OF THE NEED TO IDENTIFY HAZARDS AND GIVE REGARD TO THEIR ELIMINATION OR MINIMISATION. REFERENCE MUST BE MADE TO HEALTH AND SAFETY INFORMATION PREPARED BY THE PRINCIPAL DESIGNER.

N			
P06	DRAINAGE CHANNEL LABELED AS NATURAL	11.06.2026	HT RH
P05	CHANGE OF CHANNEL LAYOUT	23.10.2025	IAO
P04	DEPTH OF POROUS PAVING AND CHANNEL DECREASED	22.07.2025	IAO
P03	LAYOUT OF CAR PARK UPDATED	02.07.2025	IAO KM
P02	SITE BOUNDARY UPDATED	04.09.2024	IAO
P01	FIRST ISSUE	19.08.2024	HT IAO
ISSUE	DETAILS	DATE	BY / CHK

STATUS / PURPOSE OF ISSUE:		SUITABILITY:
PLANNING		S4

Will Rudd
 Will Rudd Davidson (Edinburgh) Ltd
 Consulting Civil & Structural Engineers
 43 York Place
 Edinburgh EH1 3HP
 T: 0131 557 5255
 E: edinburgh@ruddconsult.com
 www.ruddconsult.com

CLIENT:
EDINBURGH PENTLAND PARISH CHURCH

PROJECT NAME:
COLINTON KIRK MANSE CAR PARK

TITLE / DESCRIPTION:
DRAINAGE LAYOUT

WRD PROJECT REF:	E14856	SCALE AT A1:	1:100				
PROJECT	ORIG	VOL	LEVEL	TYPE	ROLE	No.	REV
E14856.01	WRD	XX	XX	DR	-C-	52001	P06