
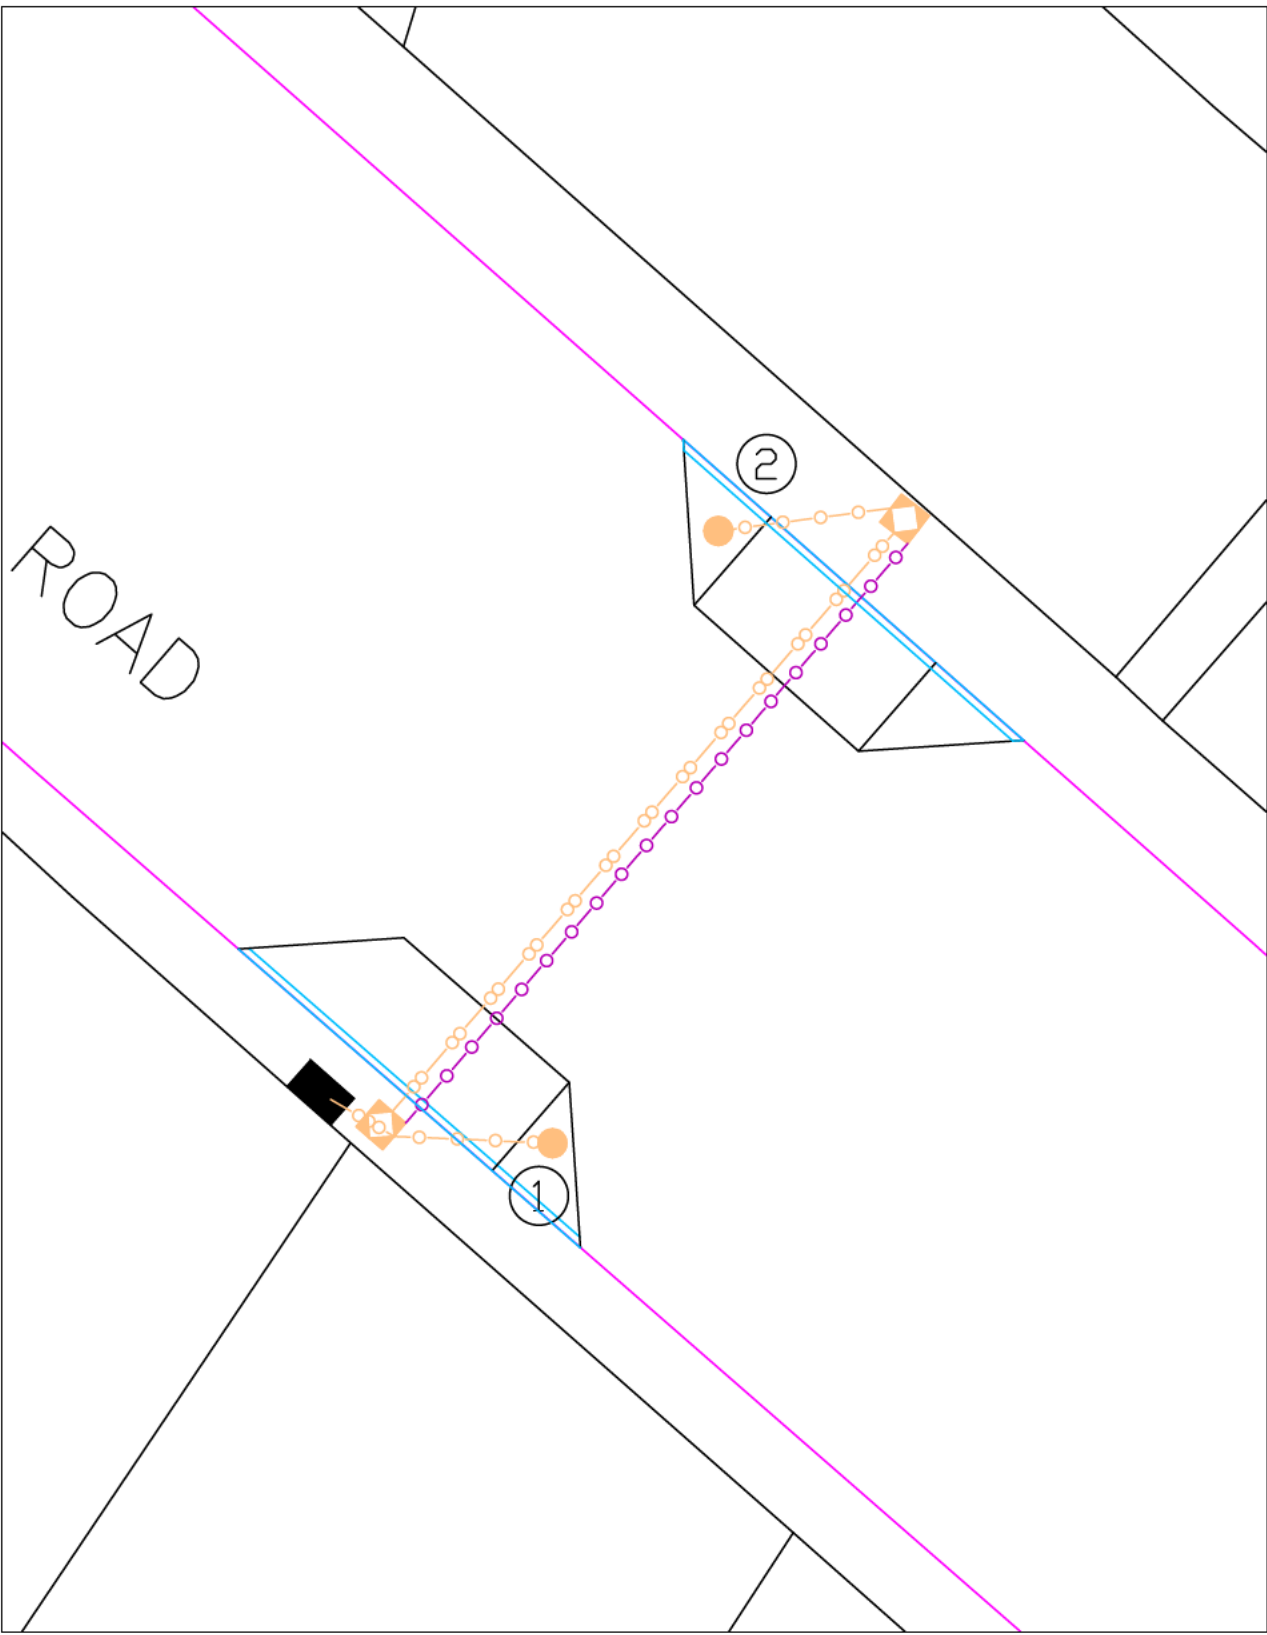


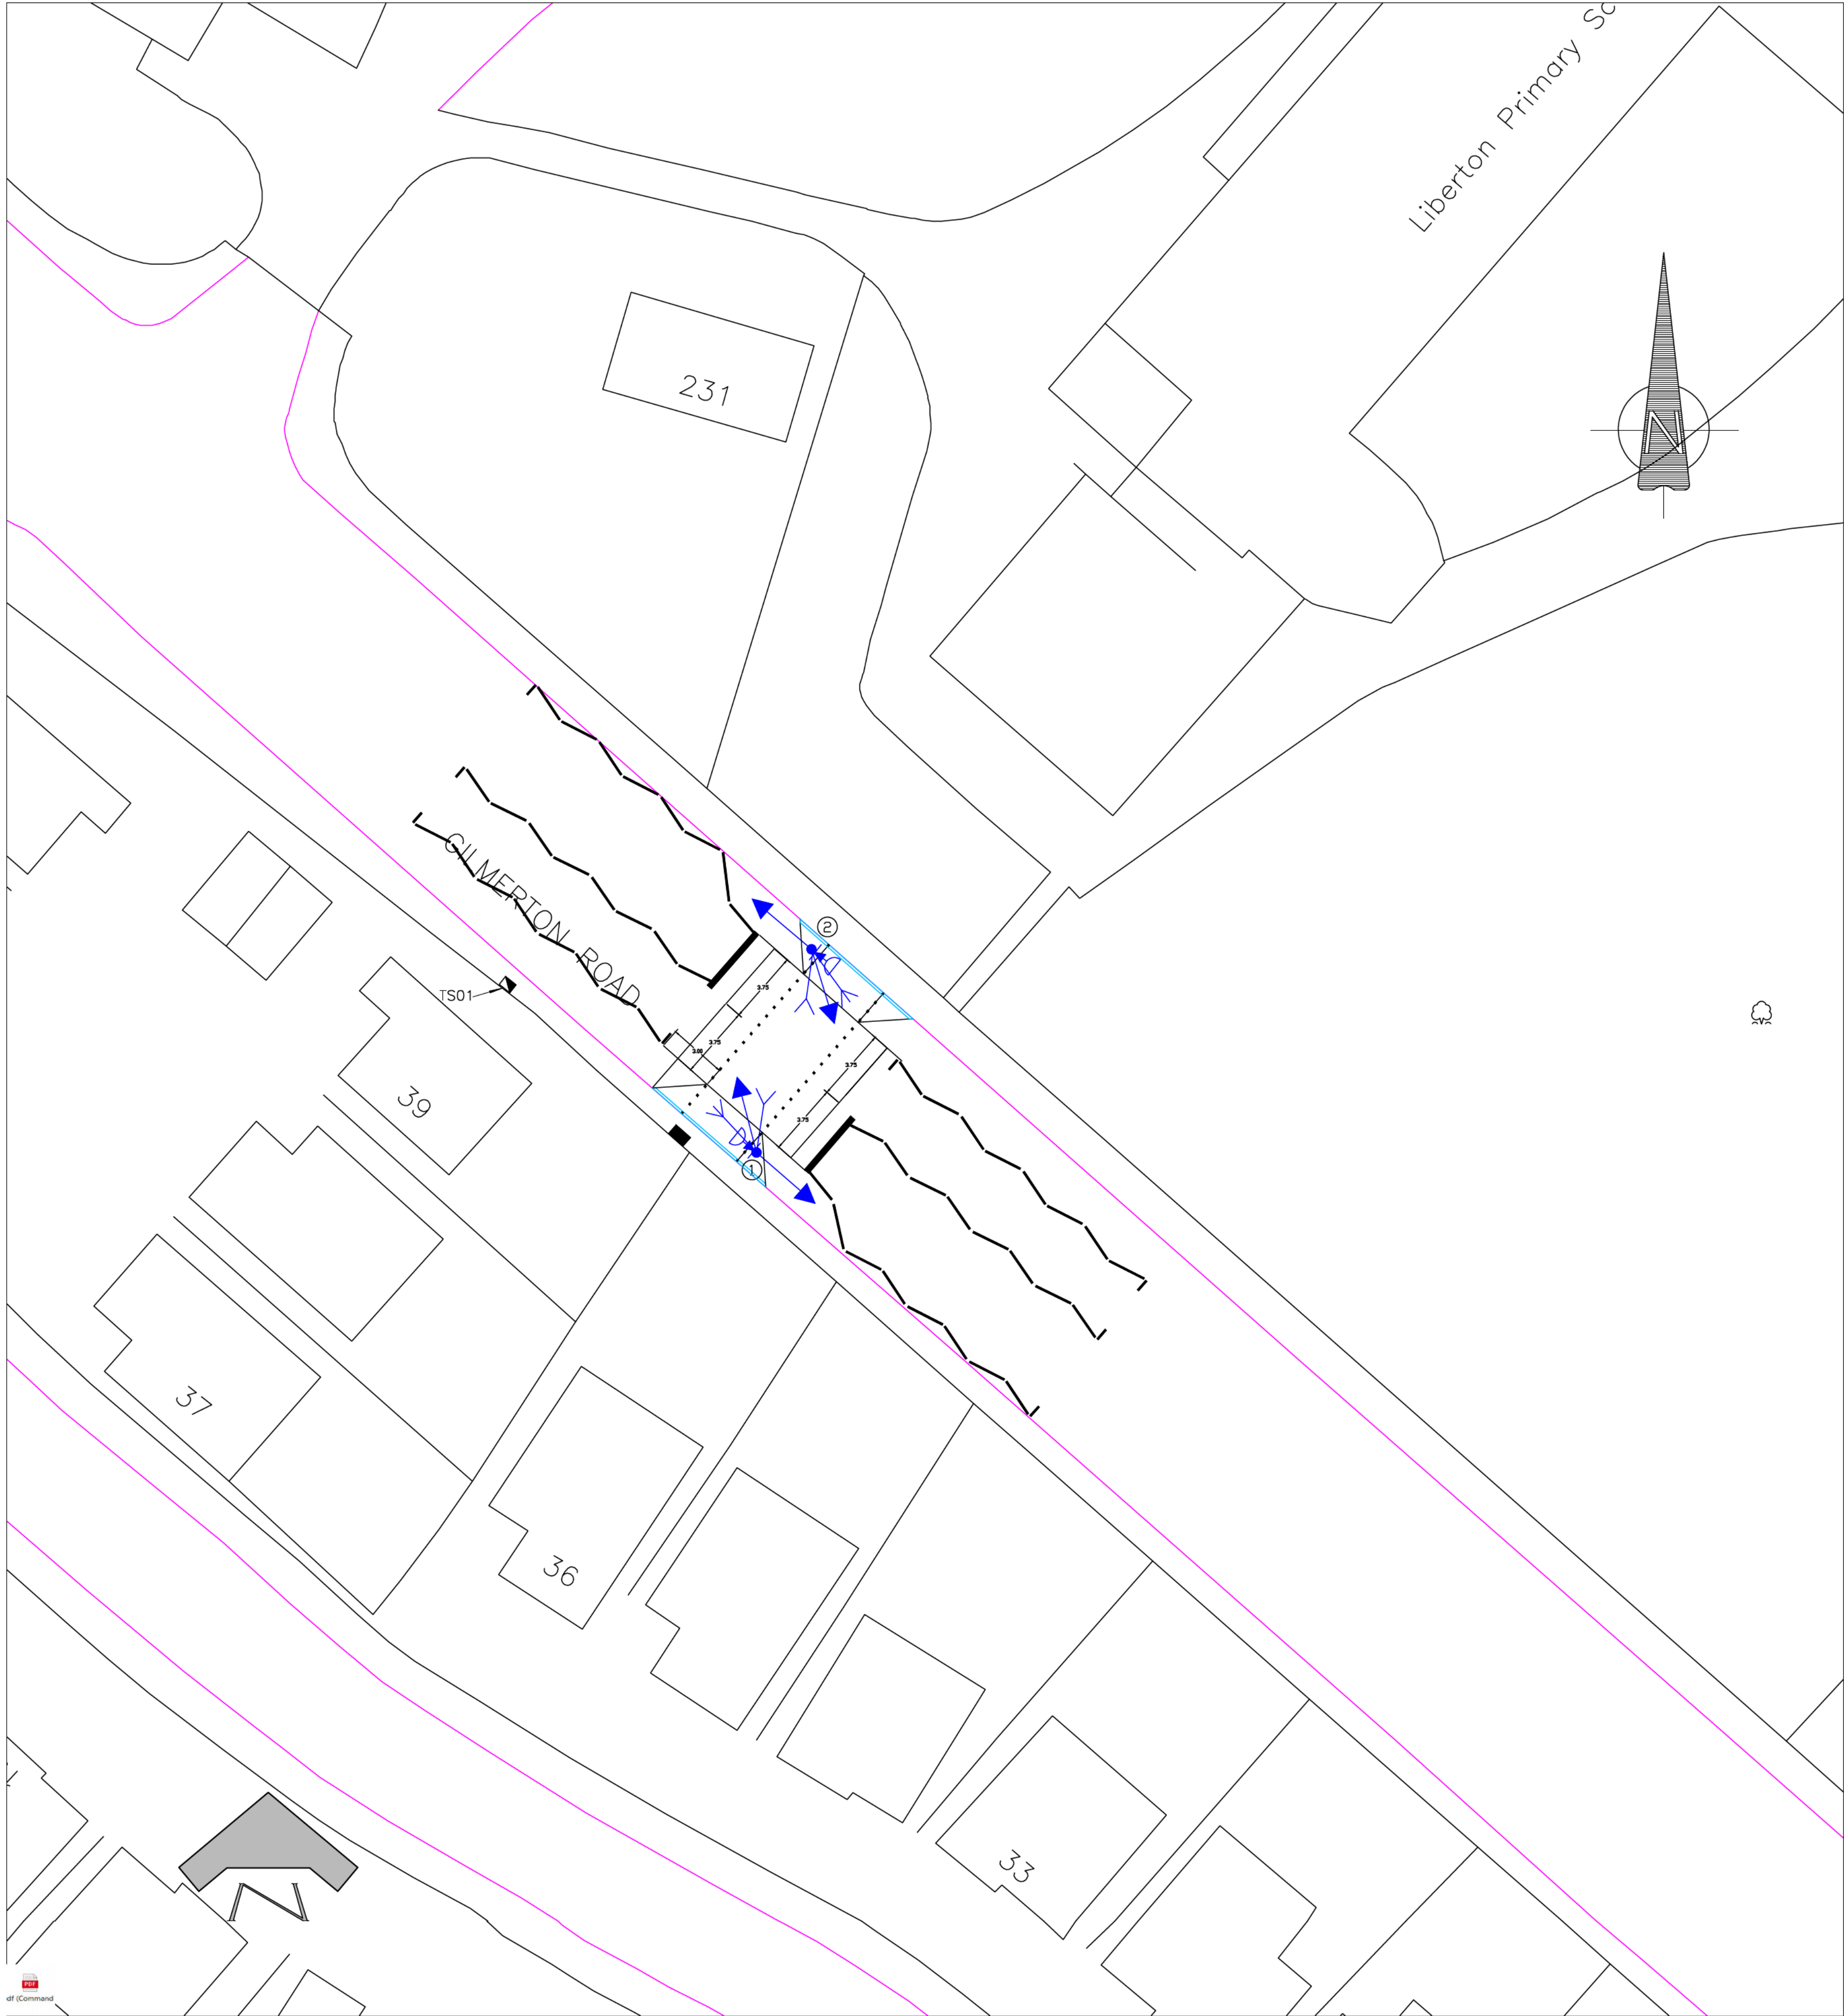

T S DUCTING KEY

- 1 x 100mm Diameter Orange Single Duct
- 1 x 100mm Diameter Purple Single Duct
- 2 x 100mm Diameter Orange Ducts
- 3 x 100mm Diameter Orange Ducts
- T S Controller
- Traffic Signal Pole
- Duct Access Chamber
- Feeder Pillar

T S LAYOUT KEY

- Traffic Signal Pole
- Primary Signal Head
- Pedestrian Nearside Signal & Push Button Unit
- T S Controller
- Microwave Pedestrian On-Crossing Detector
- Infra-Red Pedestrian Kerb-Side Detector
- Tactile Paving
- Anti-Skid Surface
- Feeder Pillar

This map is reproduced from Ordnance Survey material with the permission of Ordnance Survey on behalf of the Controller of Her Majesty's Stationery Office © Crown copyright. Unauthorised reproduction infringes Crown copyright and may lead to prosecution or civil proceedings.

100023420 (2020)

REVISION	DETAILS	BY	DATE	CHECKED
----------	---------	----	------	---------

• EDINBURGH •
THE CITY OF EDINBURGH COUNCIL

The City of Edinburgh Council
Waverley Court
4 East Market Street
Edinburgh, EH8 8BG
Telephone: 0131 200 2000

PLACE MANAGEMENT
INTELLIGENT TRAFFIC SYSTEMS

Gilmerton Rd@Liberton Primary School

Proposed Puffin Crossing

TS Installation Record

Date: 21/10/2025	Job No.:	Drawn by: [Signature]
Scale: 1:200@A1	Checked by: [Signature]	