




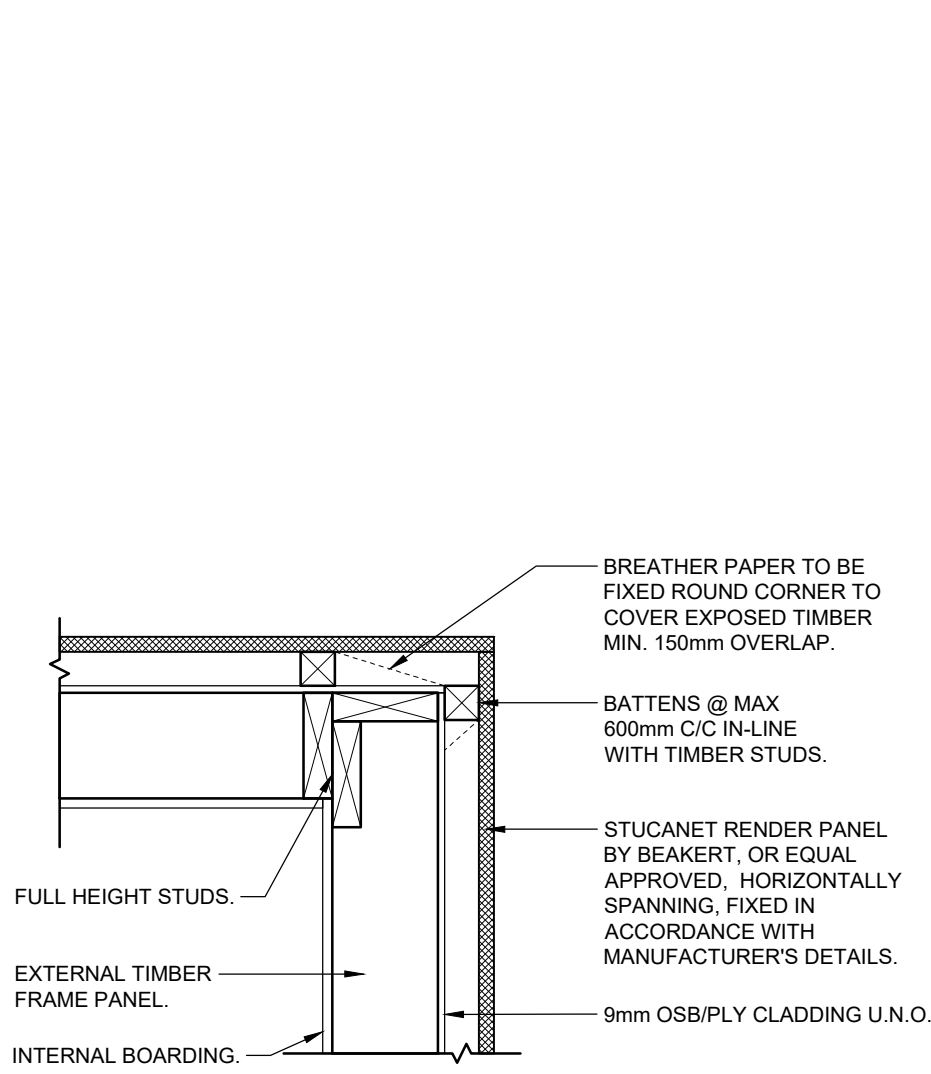


EXTERNAL CORNER JUNCTION DETAIL
SCALE 1:10

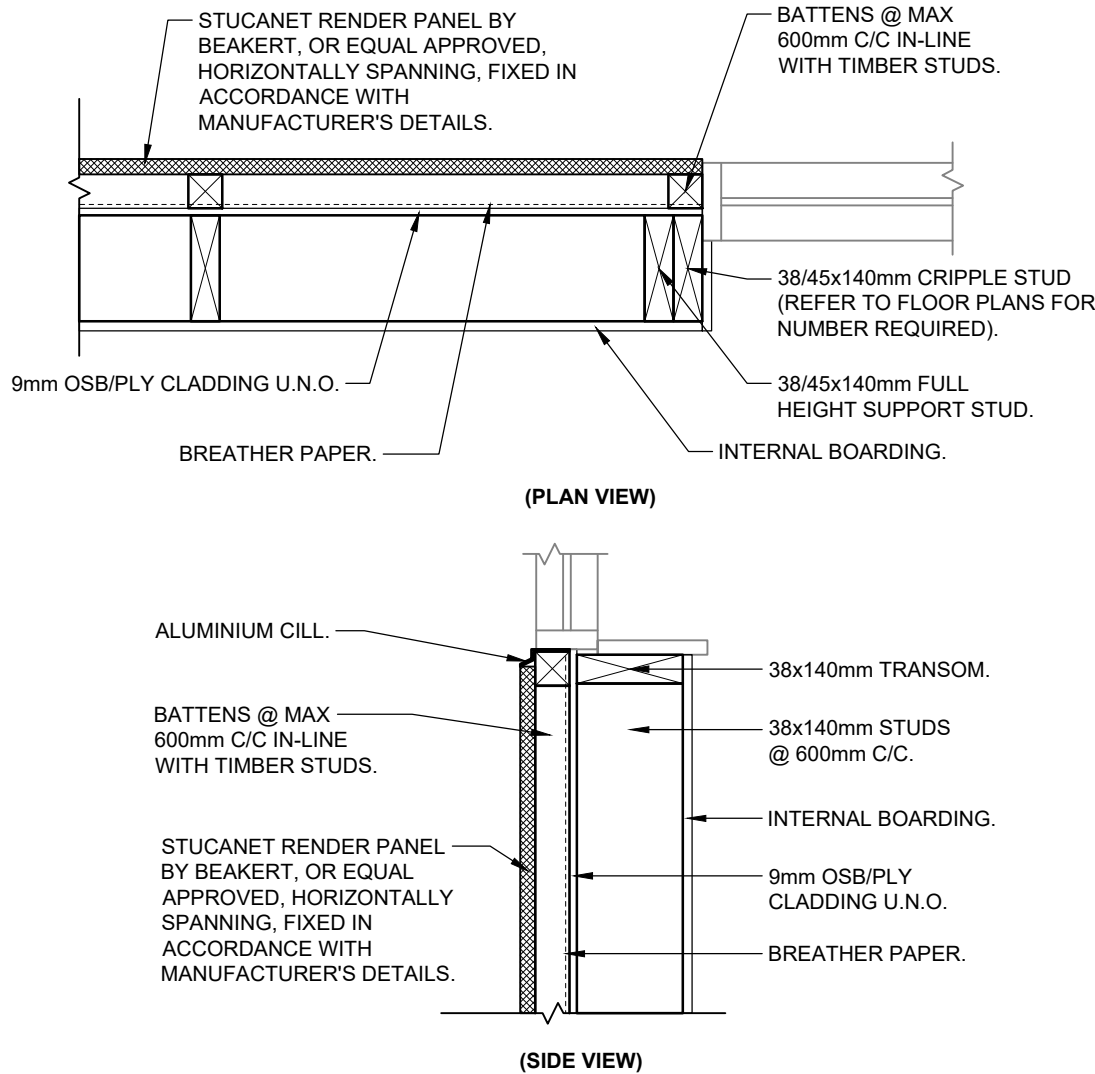


WINDOW FRAMING DETAILS
SCALE 1:10

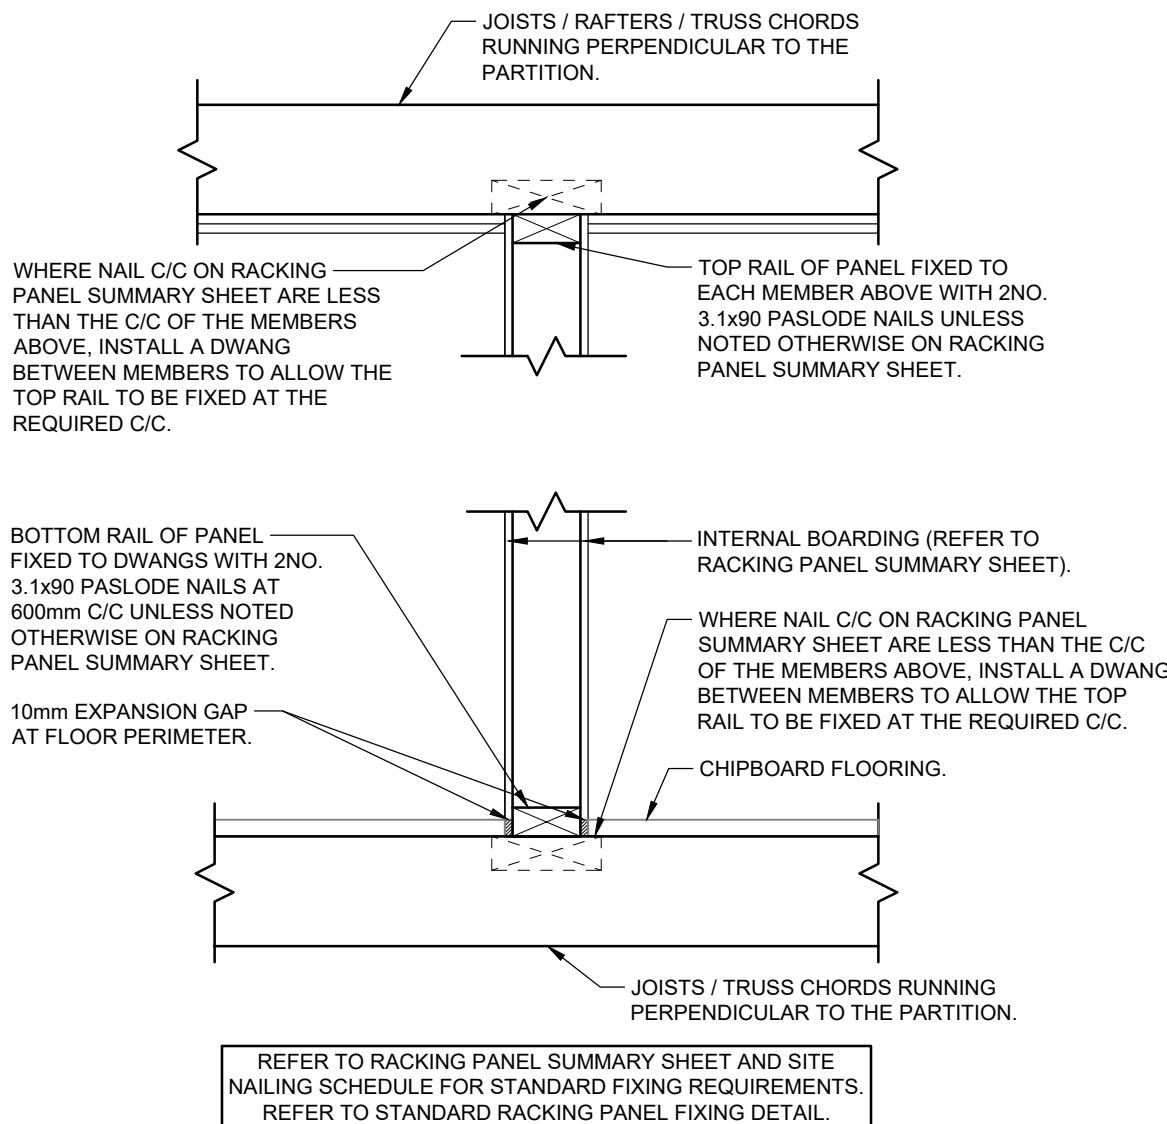


NON LOAD BEARING PARTITION DETAIL
(JOISTS/TRUSSES PERPENDICULAR TO WALL)
SCALE 1:10

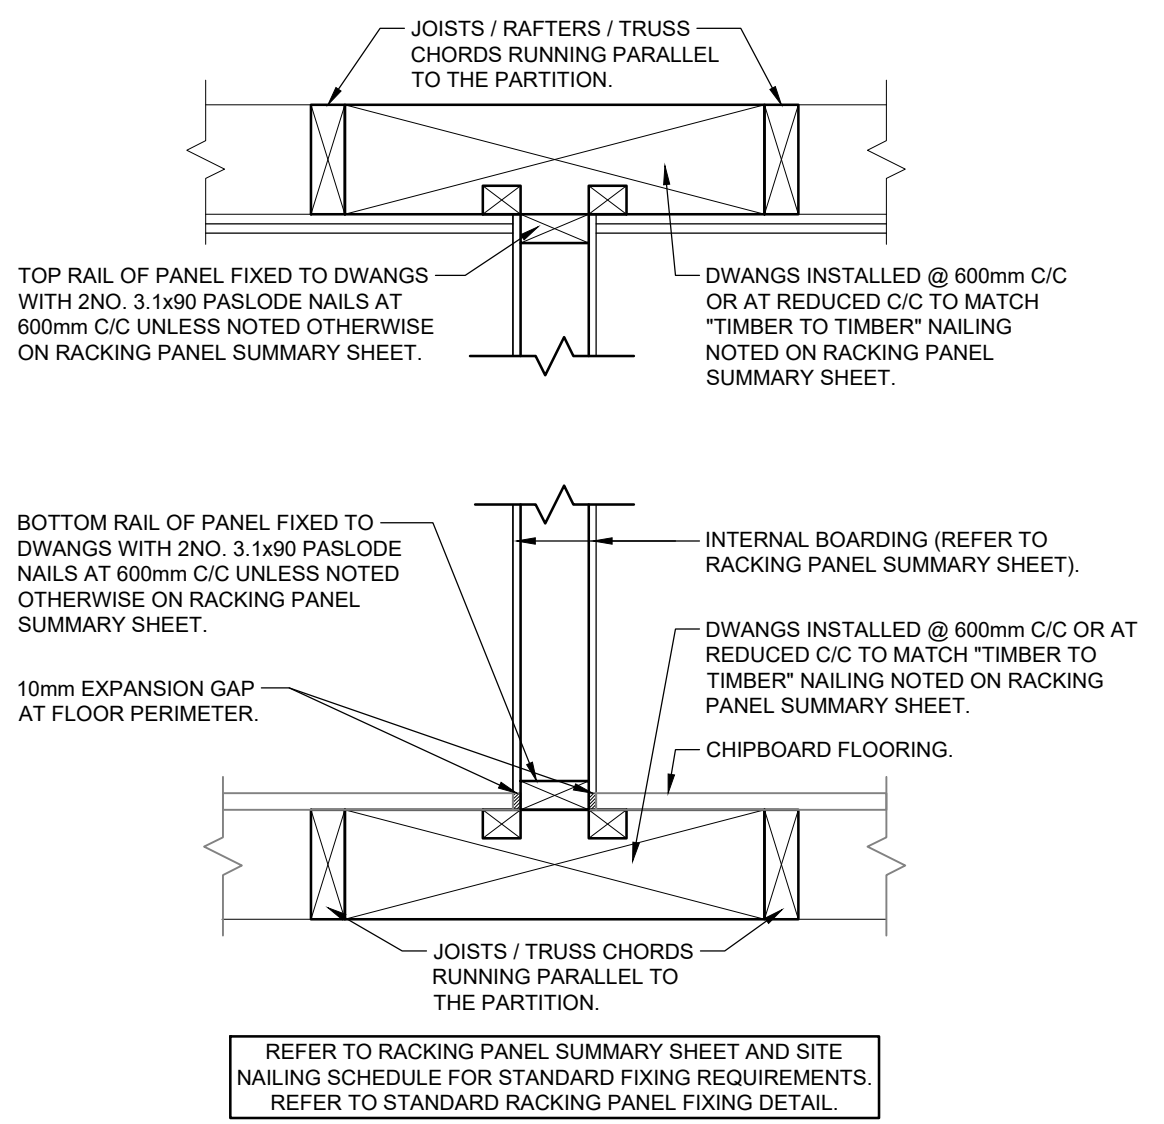


NON LOAD BEARING PARTITION DETAIL
(JOISTS/TRUSSES PARALLEL TO WALL)
SCALE 1:10

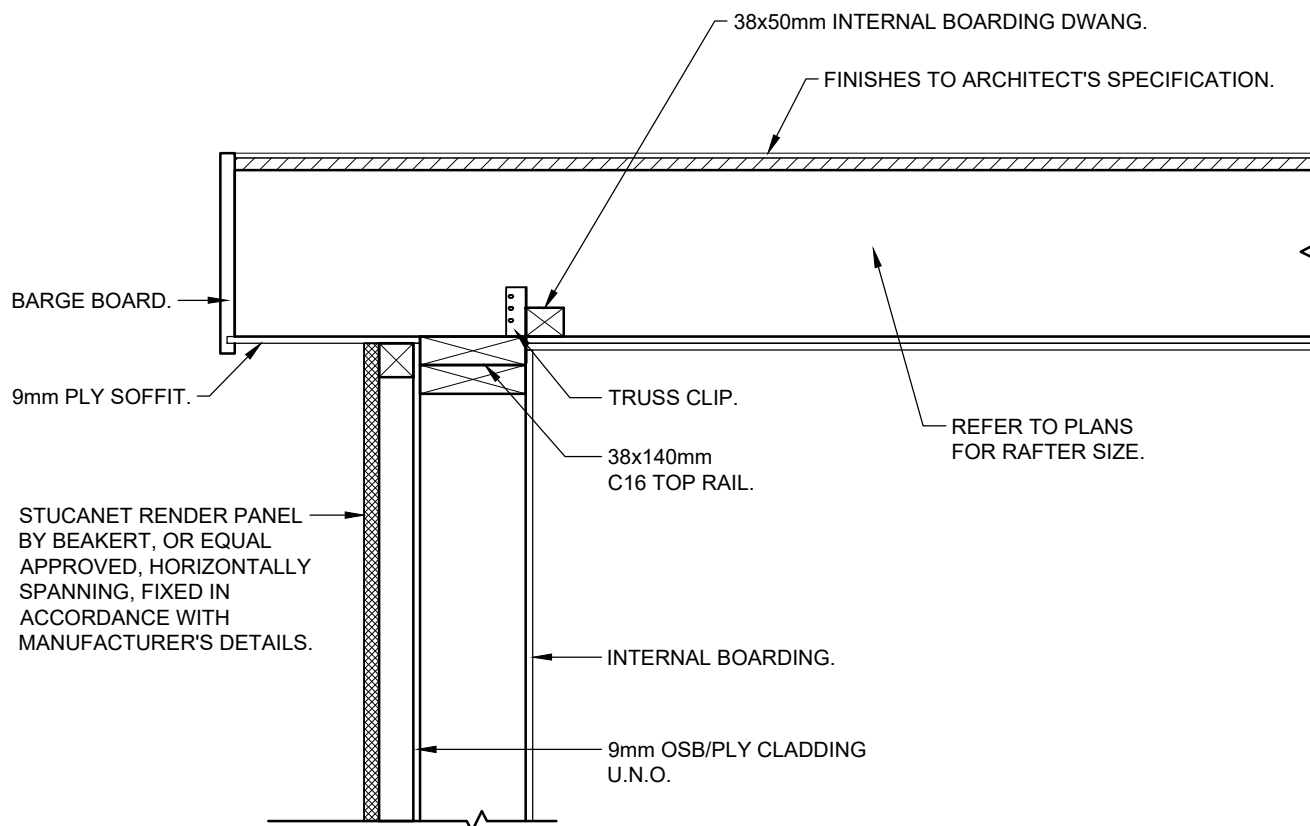


EAVES DETAIL (FLAT ROOF RAFTERS)
(RAFTERS PERPENDICULAR TO WALL)
SCALE 1:10

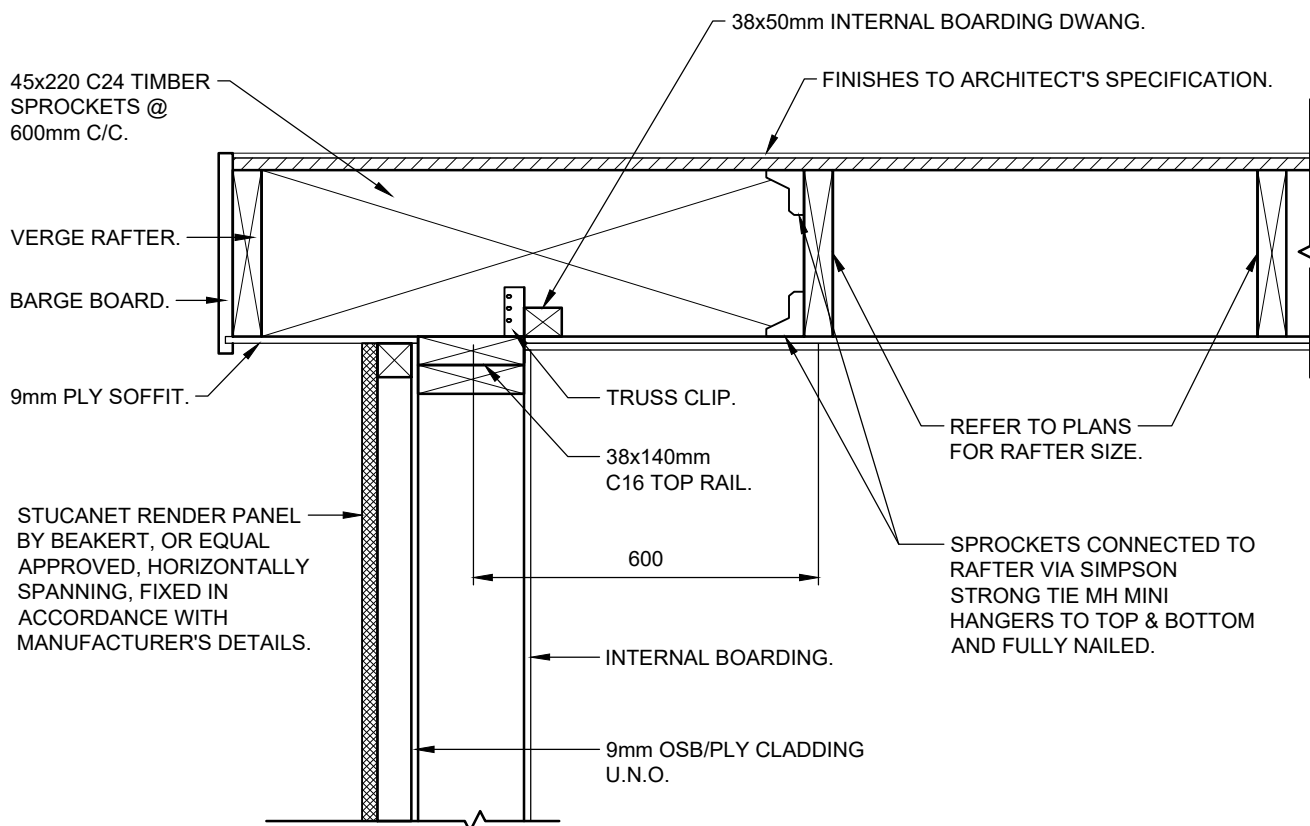

EAVES DETAIL (FLAT ROOF RAFTERS)
(RAFTERS PARALLEL TO WALL)
SCALE 1:10

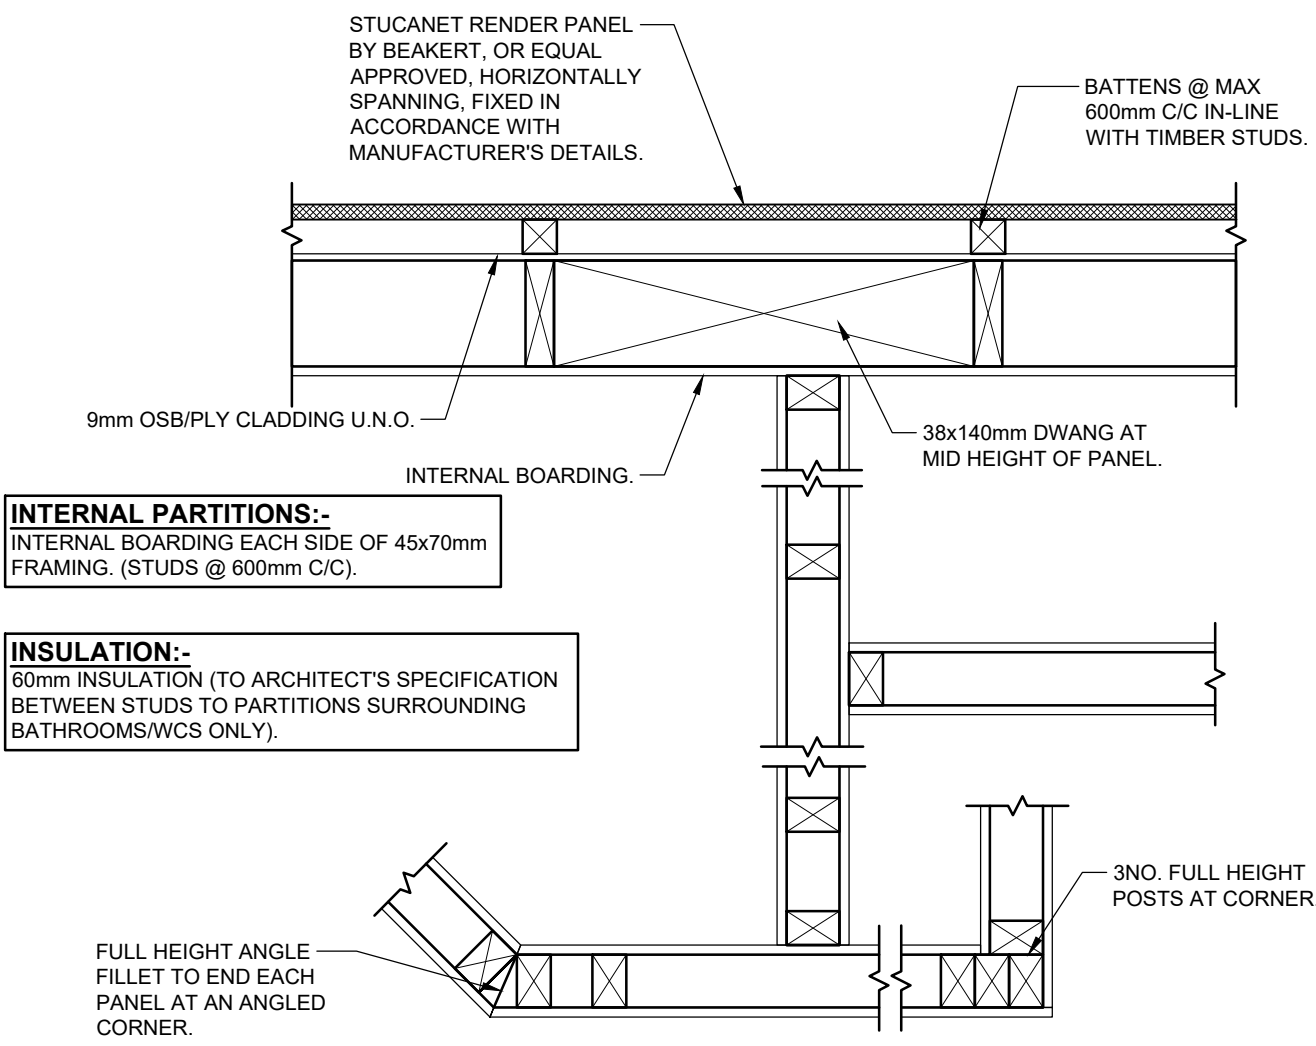

PLAN SECTION OF WALL/PARTITION JUNCTIONS
SCALE 1:10

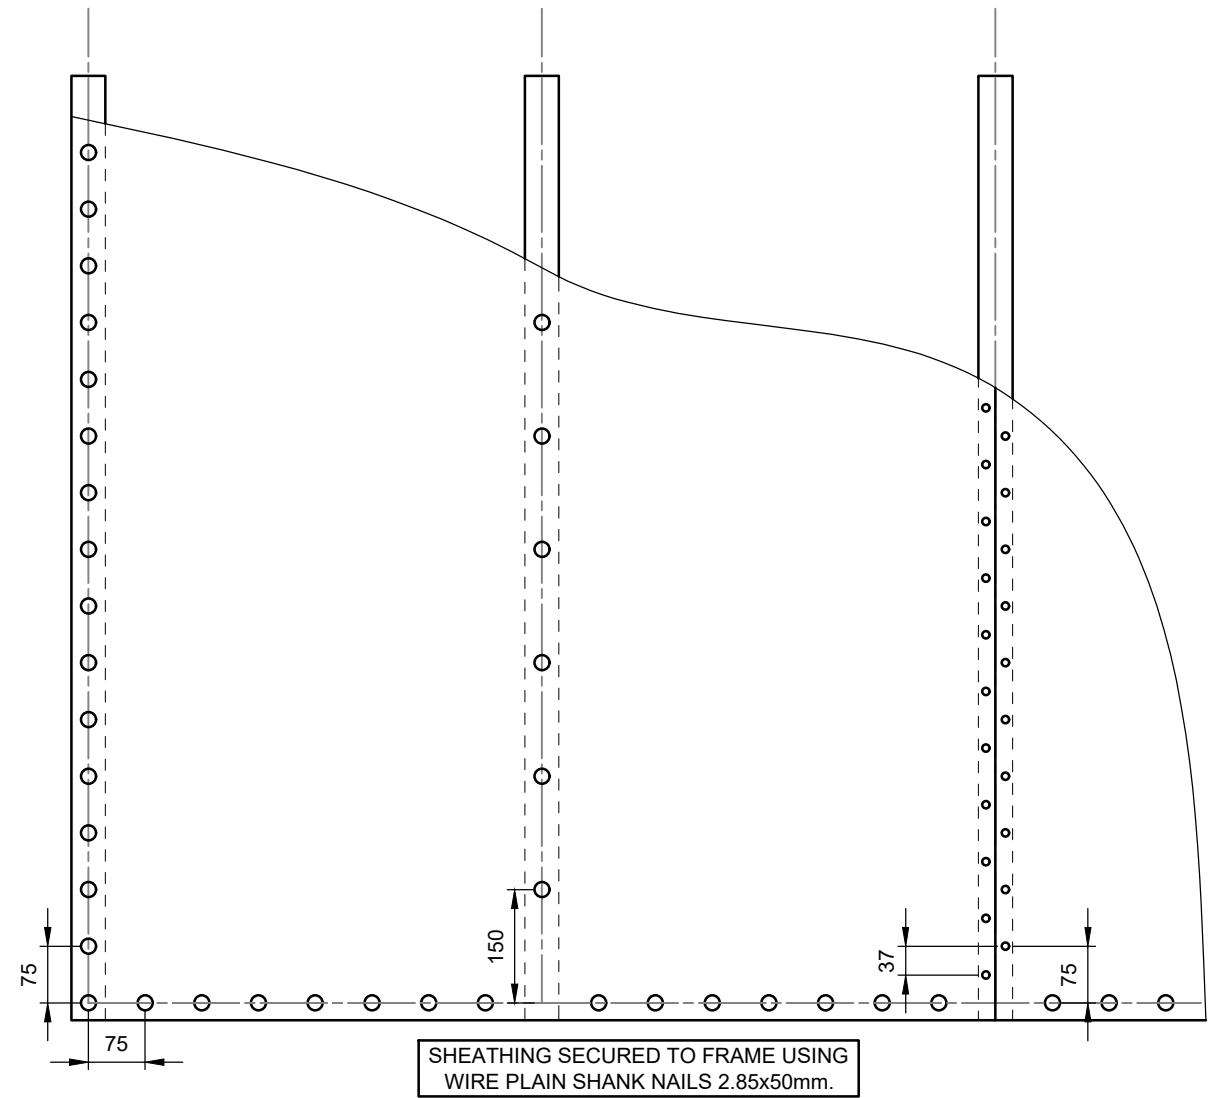

TYPICAL FIXING OF SHEATHING TO STUDS
(UNLESS NOTED OTHERWISE ON RACKING PANEL SUMMARY SHEET)
SCALE 1:10

A	BUILDING WARRANT	KCURAM	27/06/2025
Issue	Revision	Initial	Date

Client:
HERITAGE RESIDENTS LTD.

Project:
EXTENSION & ALTERATIONS AT
107 CAROLINE TERRACE,
CORSTORPHINE, EH12 8QU

Drawing Title:
STANDARD DETAILS
(SHEET 1)

Status:
BUILDING WARRANT
Scale: 1:10 @ A1 Date: 16/06/2025
By: KCU Checked: RAM Approved: BAC

Dwg. No. 241238-000-CAM-DR-S-302 Rev. A