


NOTES:

ST BERNARD'S CRESCENT

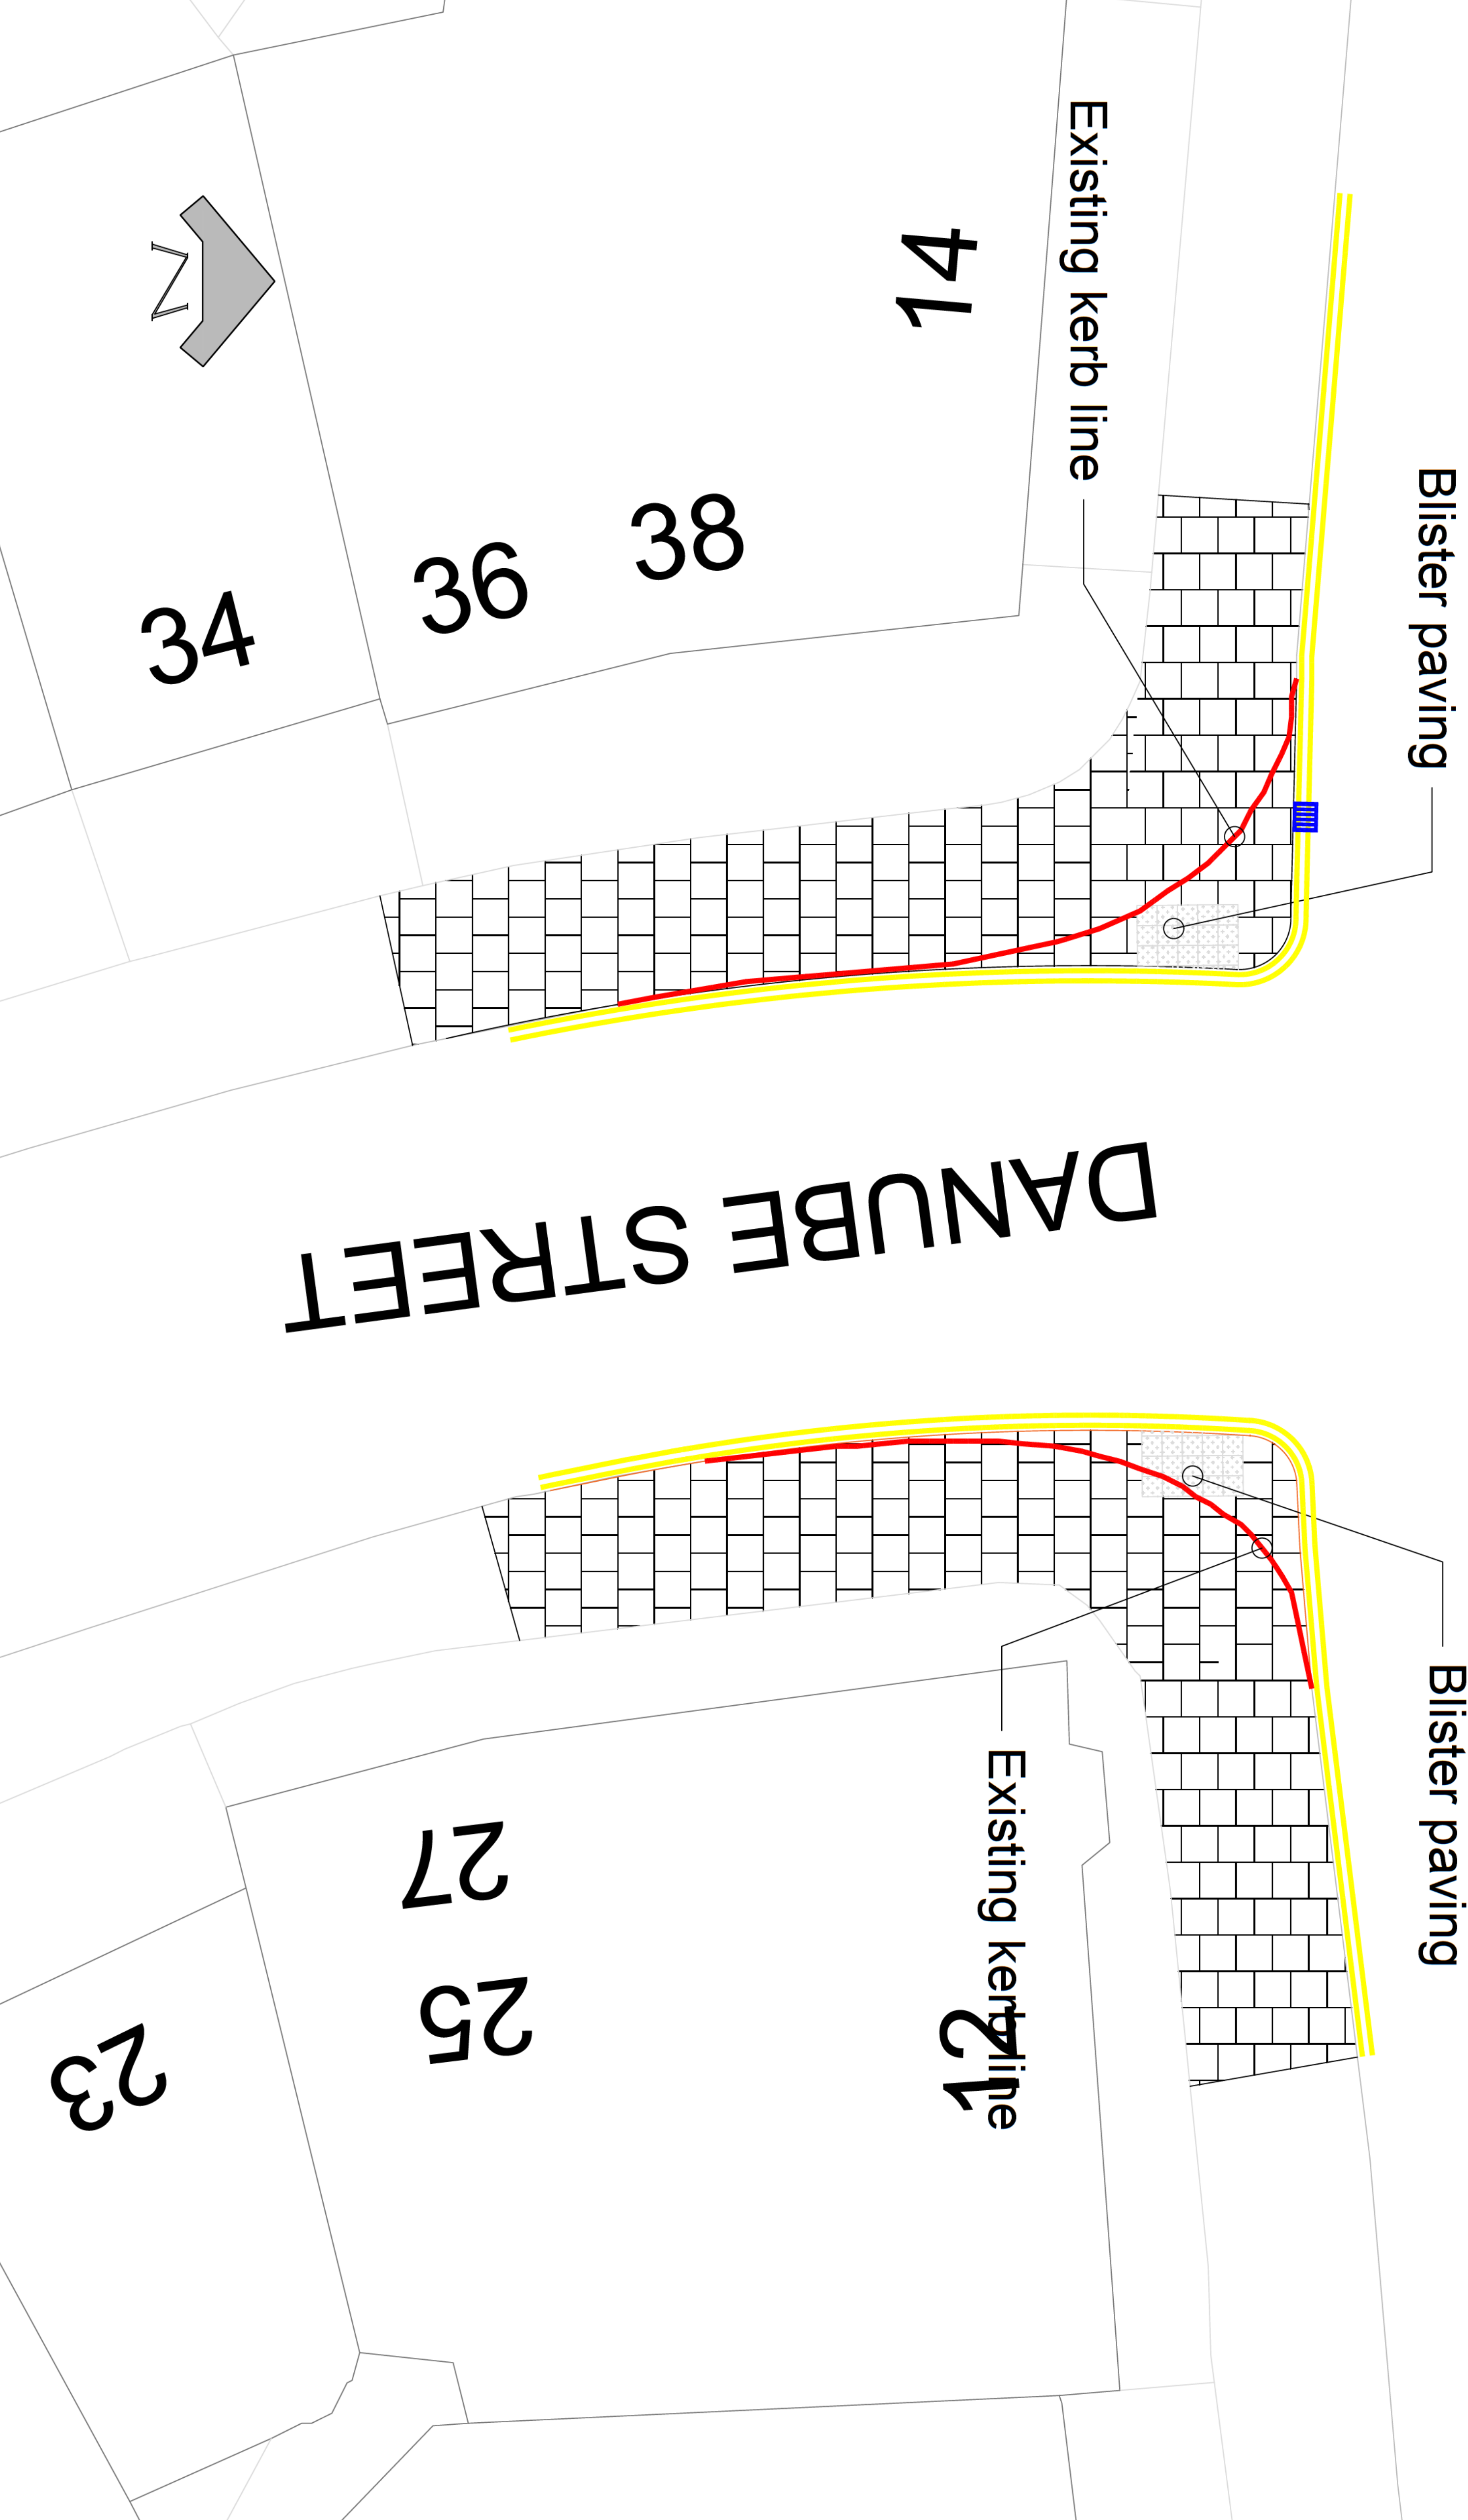

This map is reproduced from Ordnance Survey material with the permission of Ordnance Survey on behalf of the Controller of Her Majesty's Stationery Office © Crown Copyright. Unauthorised reproduction infringes Crown copyright and may result in prosecution or civil proceedings.
100029420 (2024)

REVISION	DETAILS	BY	DATE	CHECKED

◆EDINBURGH◆
THE CITY OF EDINBURGH COUNCIL

The City of Edinburgh Council Waverley Court 4 East Market Street Edinburgh, EH8 8BG Telephone: 0131 200 2000	NETWORK MANAGEMENT AND ENFORCEMENT LOCAL TRAFFIC IMPROVEMENT
---	--

DANUBE STREET / ST BERNARD'S CRESCENT
JUNCTION NARROWING

Date: 23/07/26	Job No.: 2026-013	Drawn By: [Redacted]
----------------	-------------------	----------------------