


NOTES:

This map is reproduced from Ordnance Survey material with the permission of Ordnance Survey on behalf of the Controller of Her Majesty's Stationary Office © Crown copyright. Unauthorised reproduction infringes Crown copyright and may lead to prosecution or civil proceedings.

100023420 (2024)

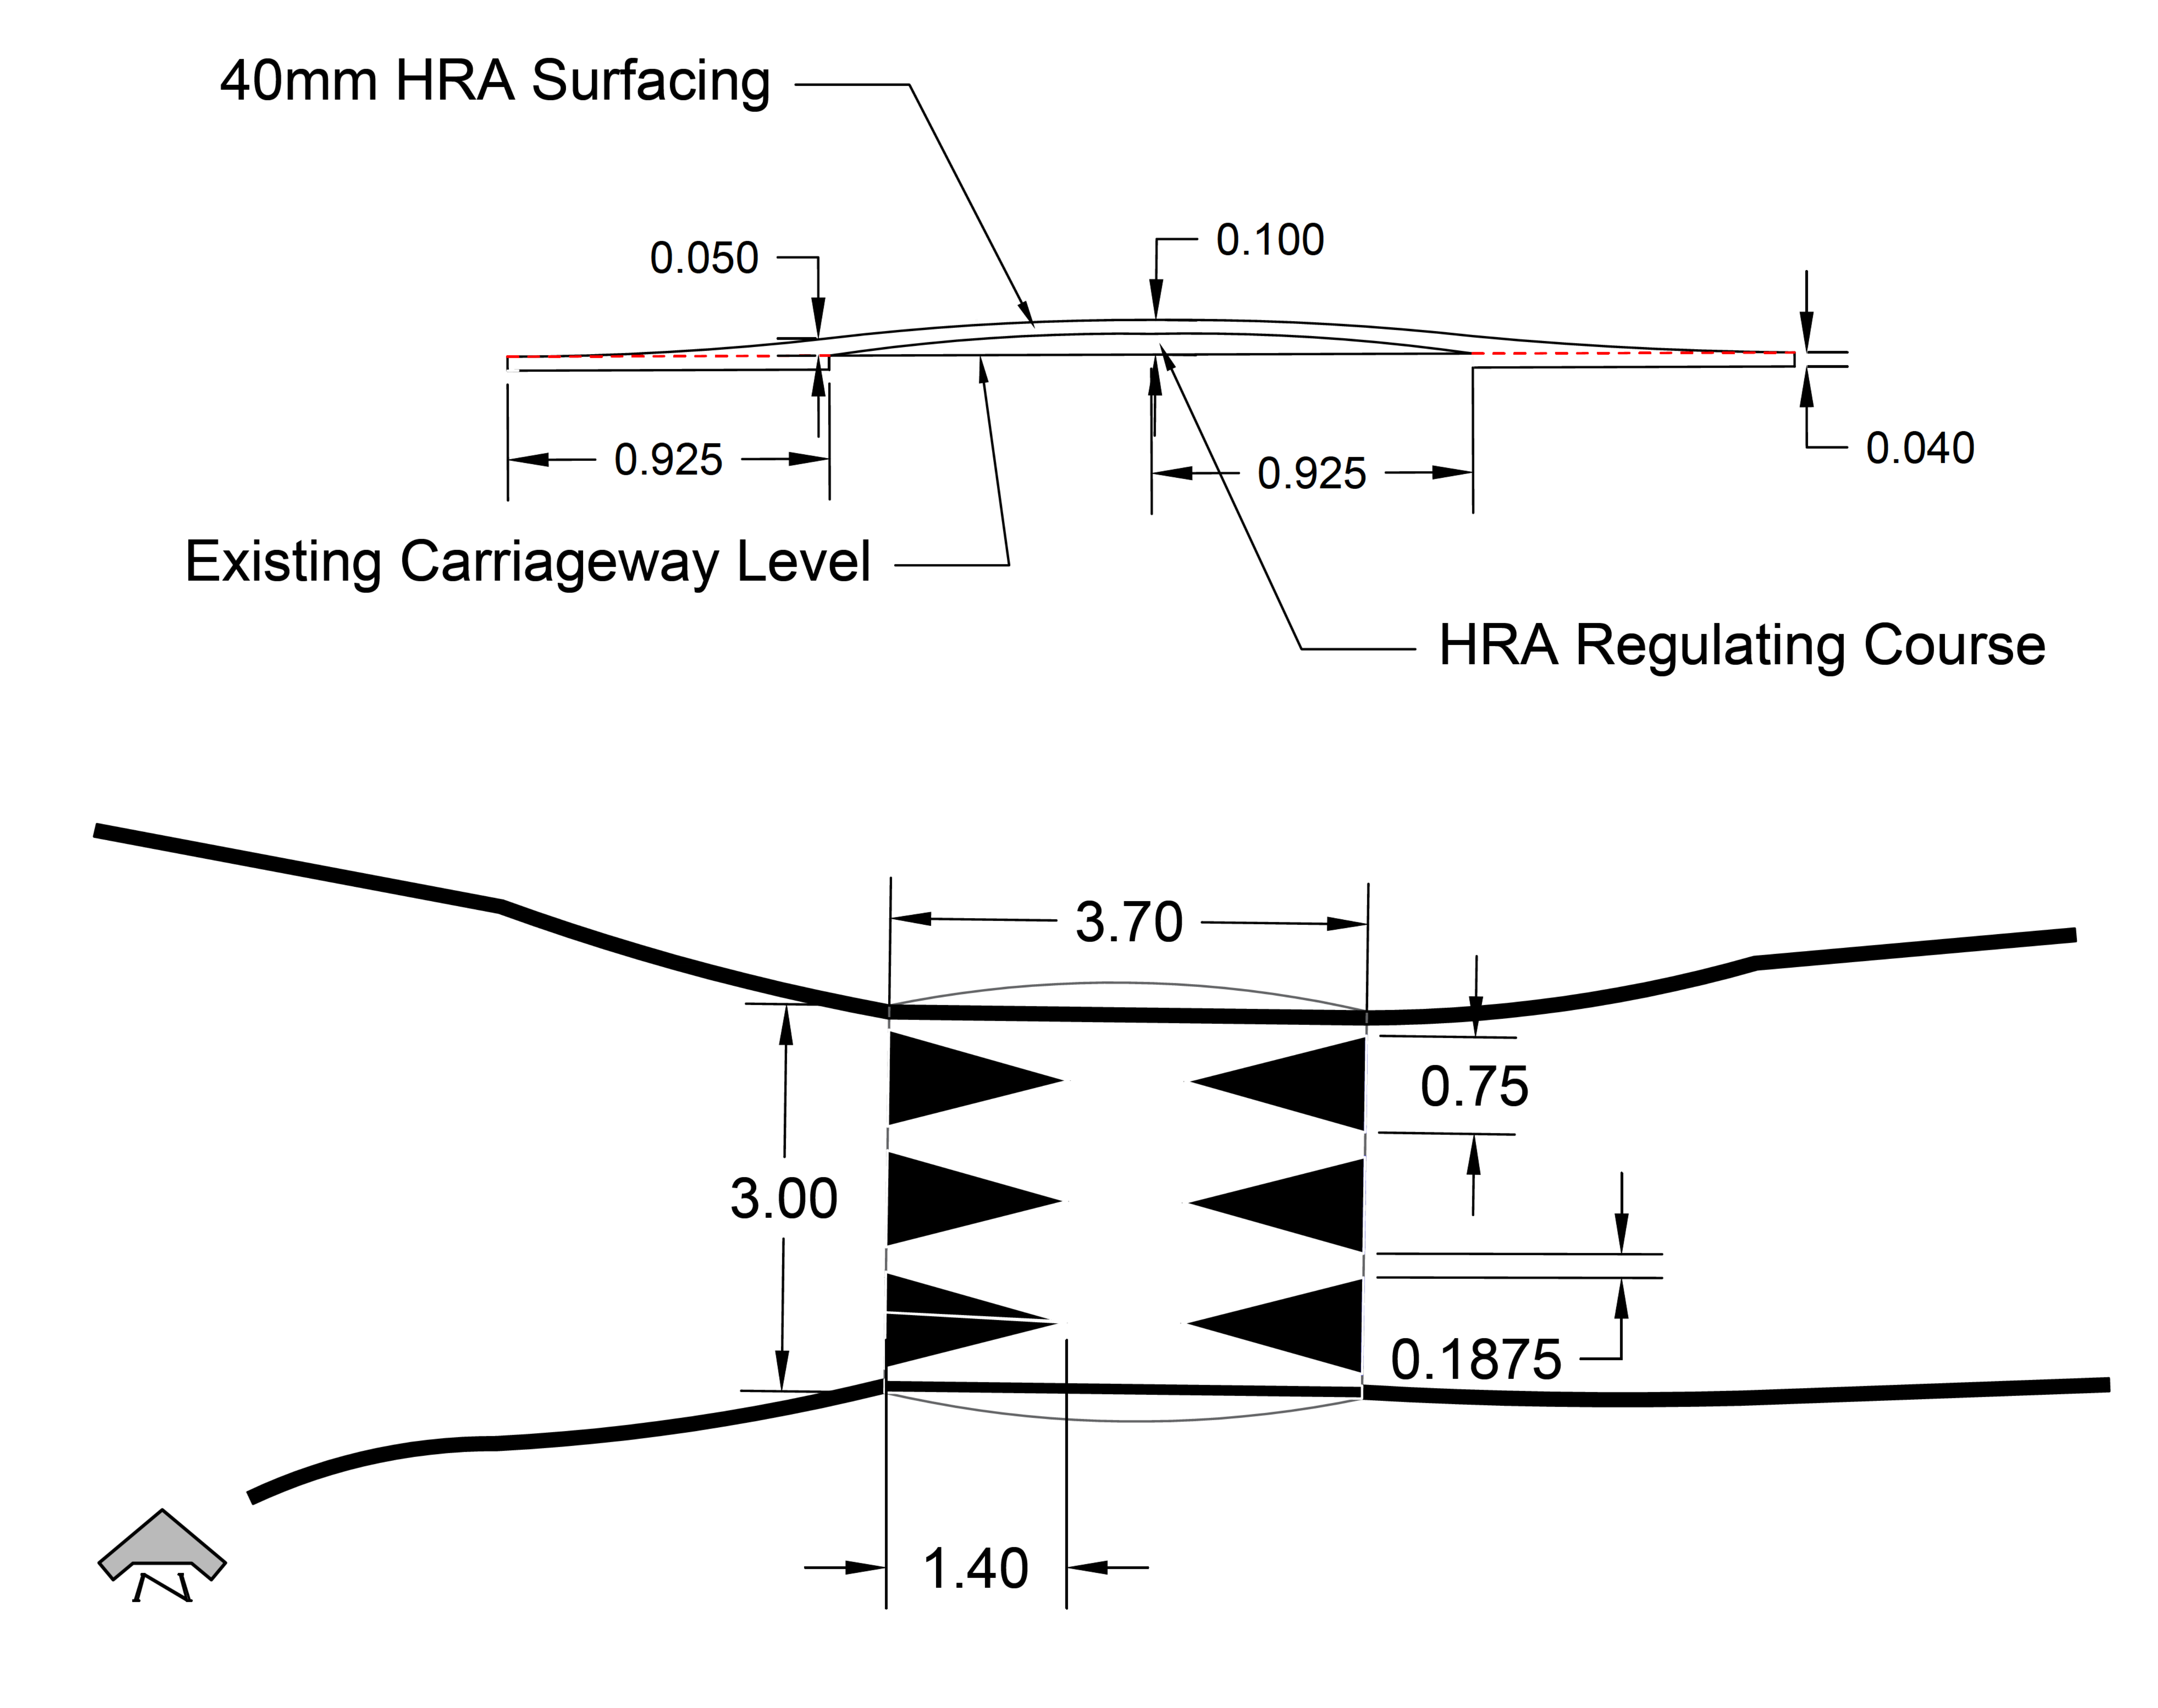

REVISION	DETAILS	BY	DATE	CHECKED

• EDINBURGH •

THE CITY OF EDINBURGH COUNCIL

The City of Edinburgh Council
Waverley Court
4 East Market Street
Edinburgh, EH8 8BG
Telephone: 0131 200 2000

TRANSPORT NETWORKS ROAD SAFETY
AND LOCAL TRAFFIC IMPROVEMENT

CRAIGLEITH DRIVE
TUNNEL

Date: 12/2025
Scale: NTS

Job No.: 2024-007

Drawn by:
Checked by:

DRG. NO. LTI-SINU-001-GM