


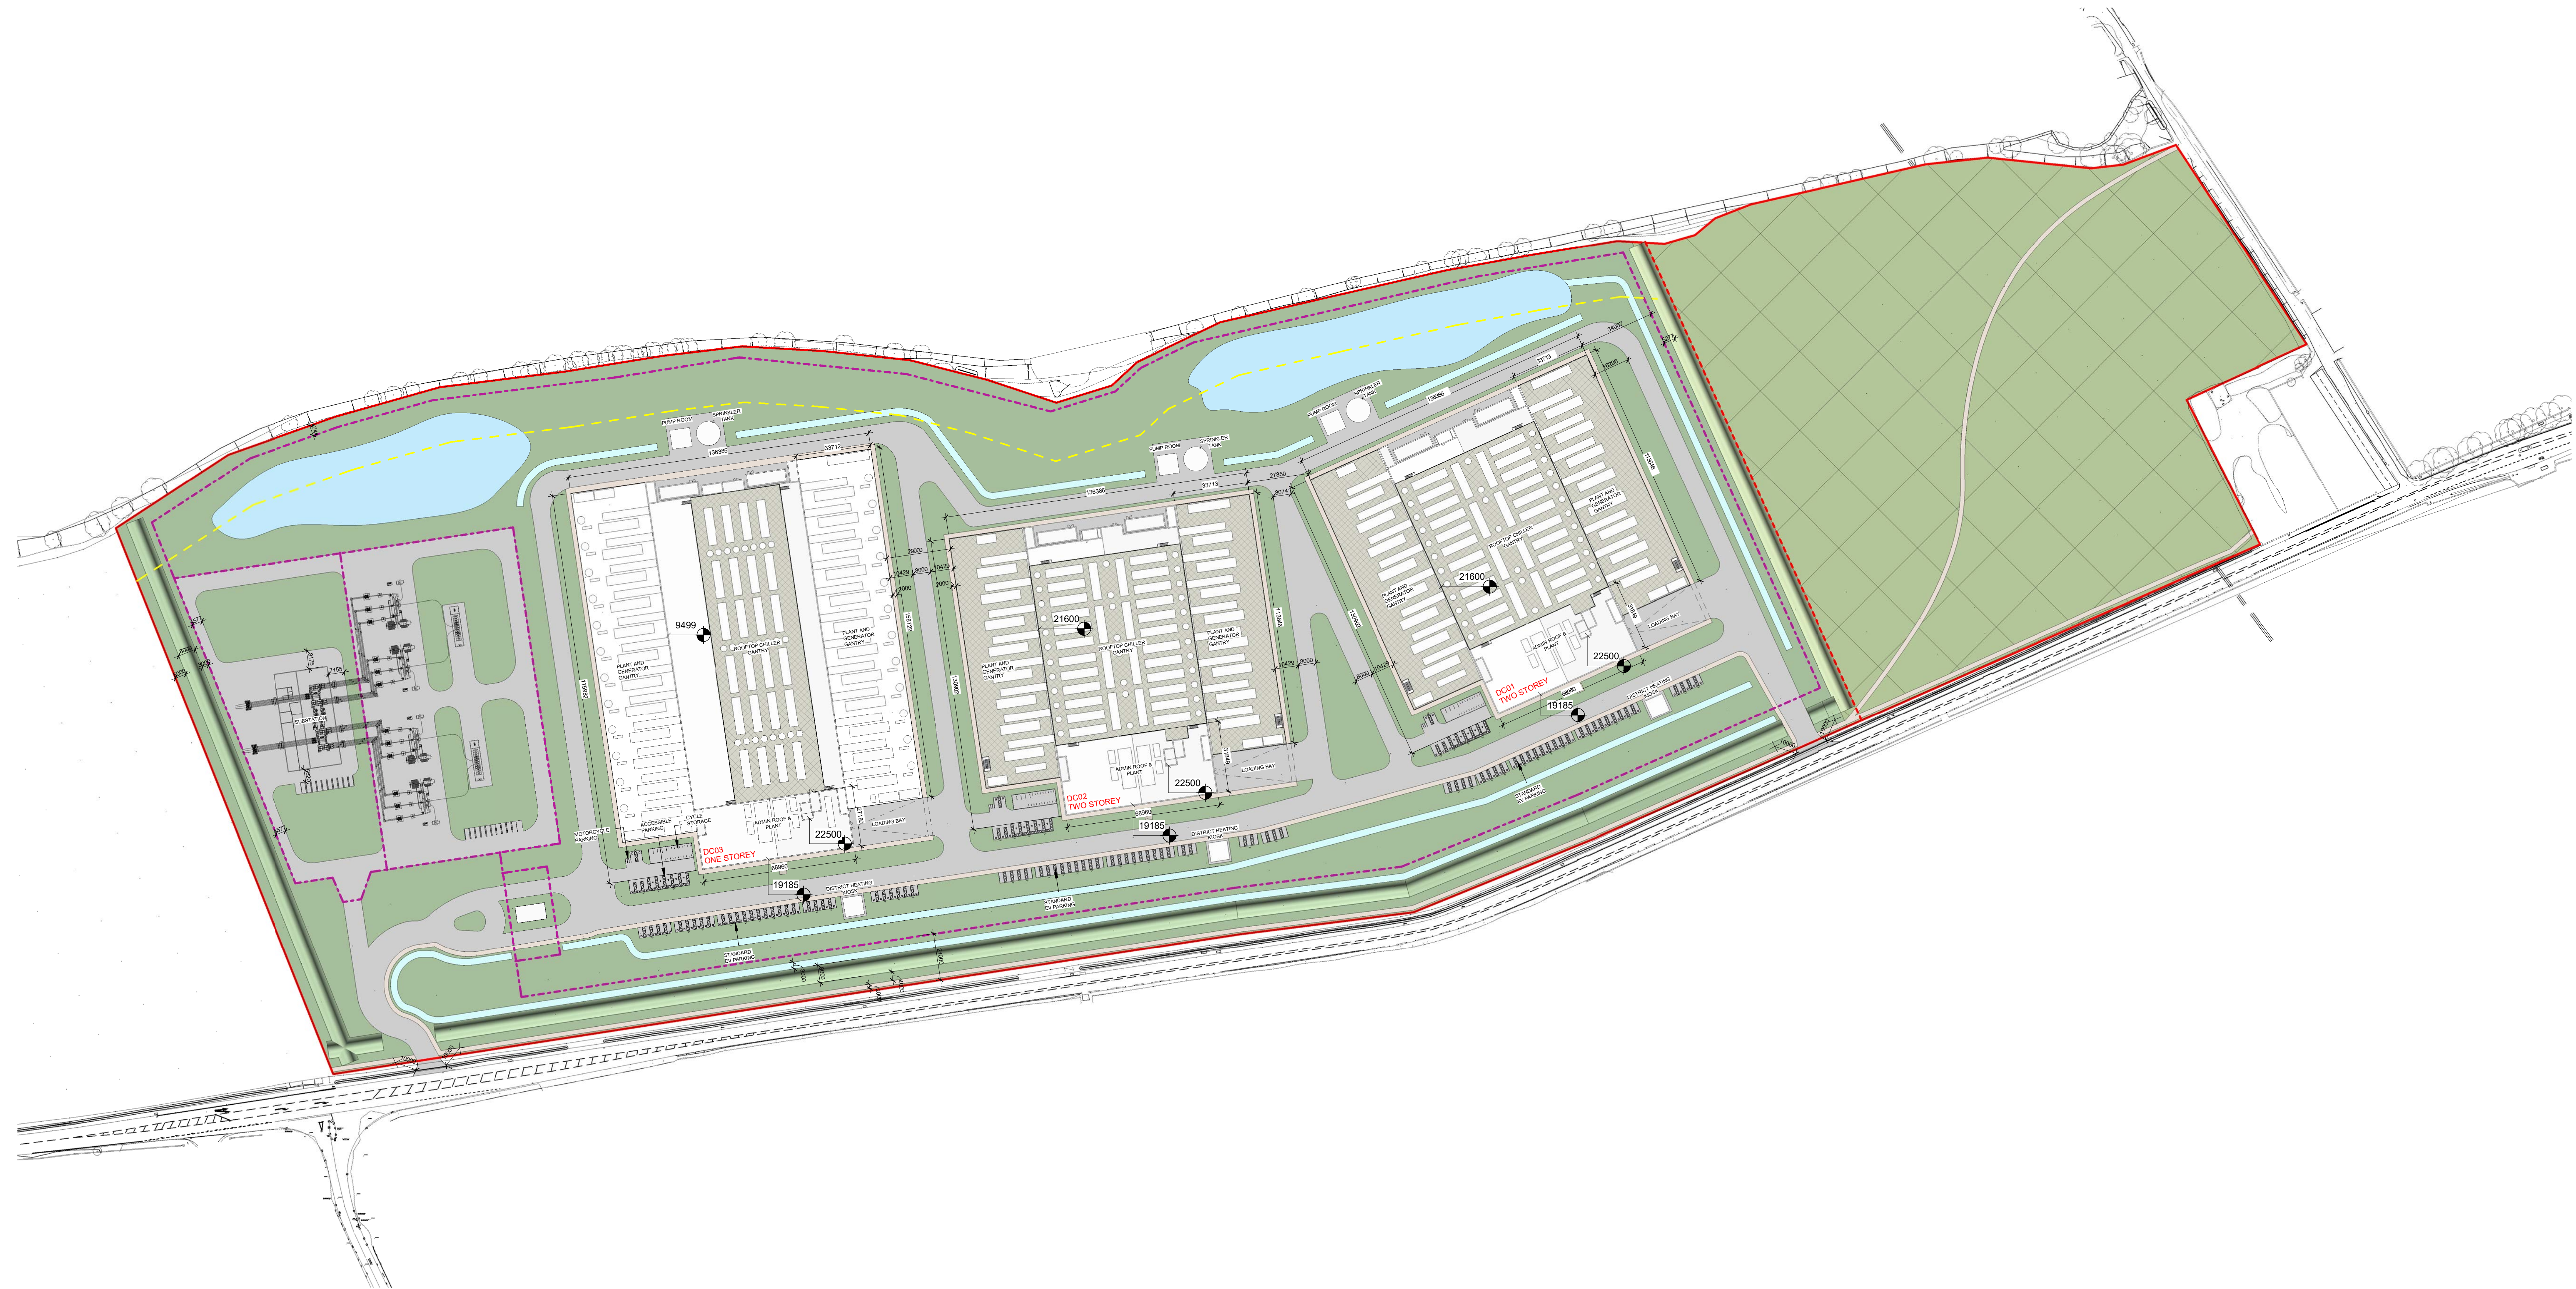

BUILDING DIMENSIONS (meter)					
BUILDING	OVERALL BUILDING DIMENTION	GANTRY DIMENTION	OFFICE DIMENTION	INDICATIVE BUILDING HIGHEST POINT	OVERALL FOOTPRINT AREA
DC01	130.9 x 136.3	33.7 x 113.6	68.9 x 31.8	22.5	16,208 m²
DC02	130.9 x 136.3	33.7 x 113.6	68.9 x 31.8	22.5	16,208 m²
DC03	175.9 x 136.3	158.7 x 33.7	68.9 x 27.1	22.5	22,274 m²

NOTE
All dimensions are indicative and subject to final confirmation.

PARKING SPACES
Car parking : 136 spaces
Accessible parking: 15 spaces
Motorcycle: 6 spaces
Cycle employees: 114 spaces
Cycle visitors: 6 spaces