
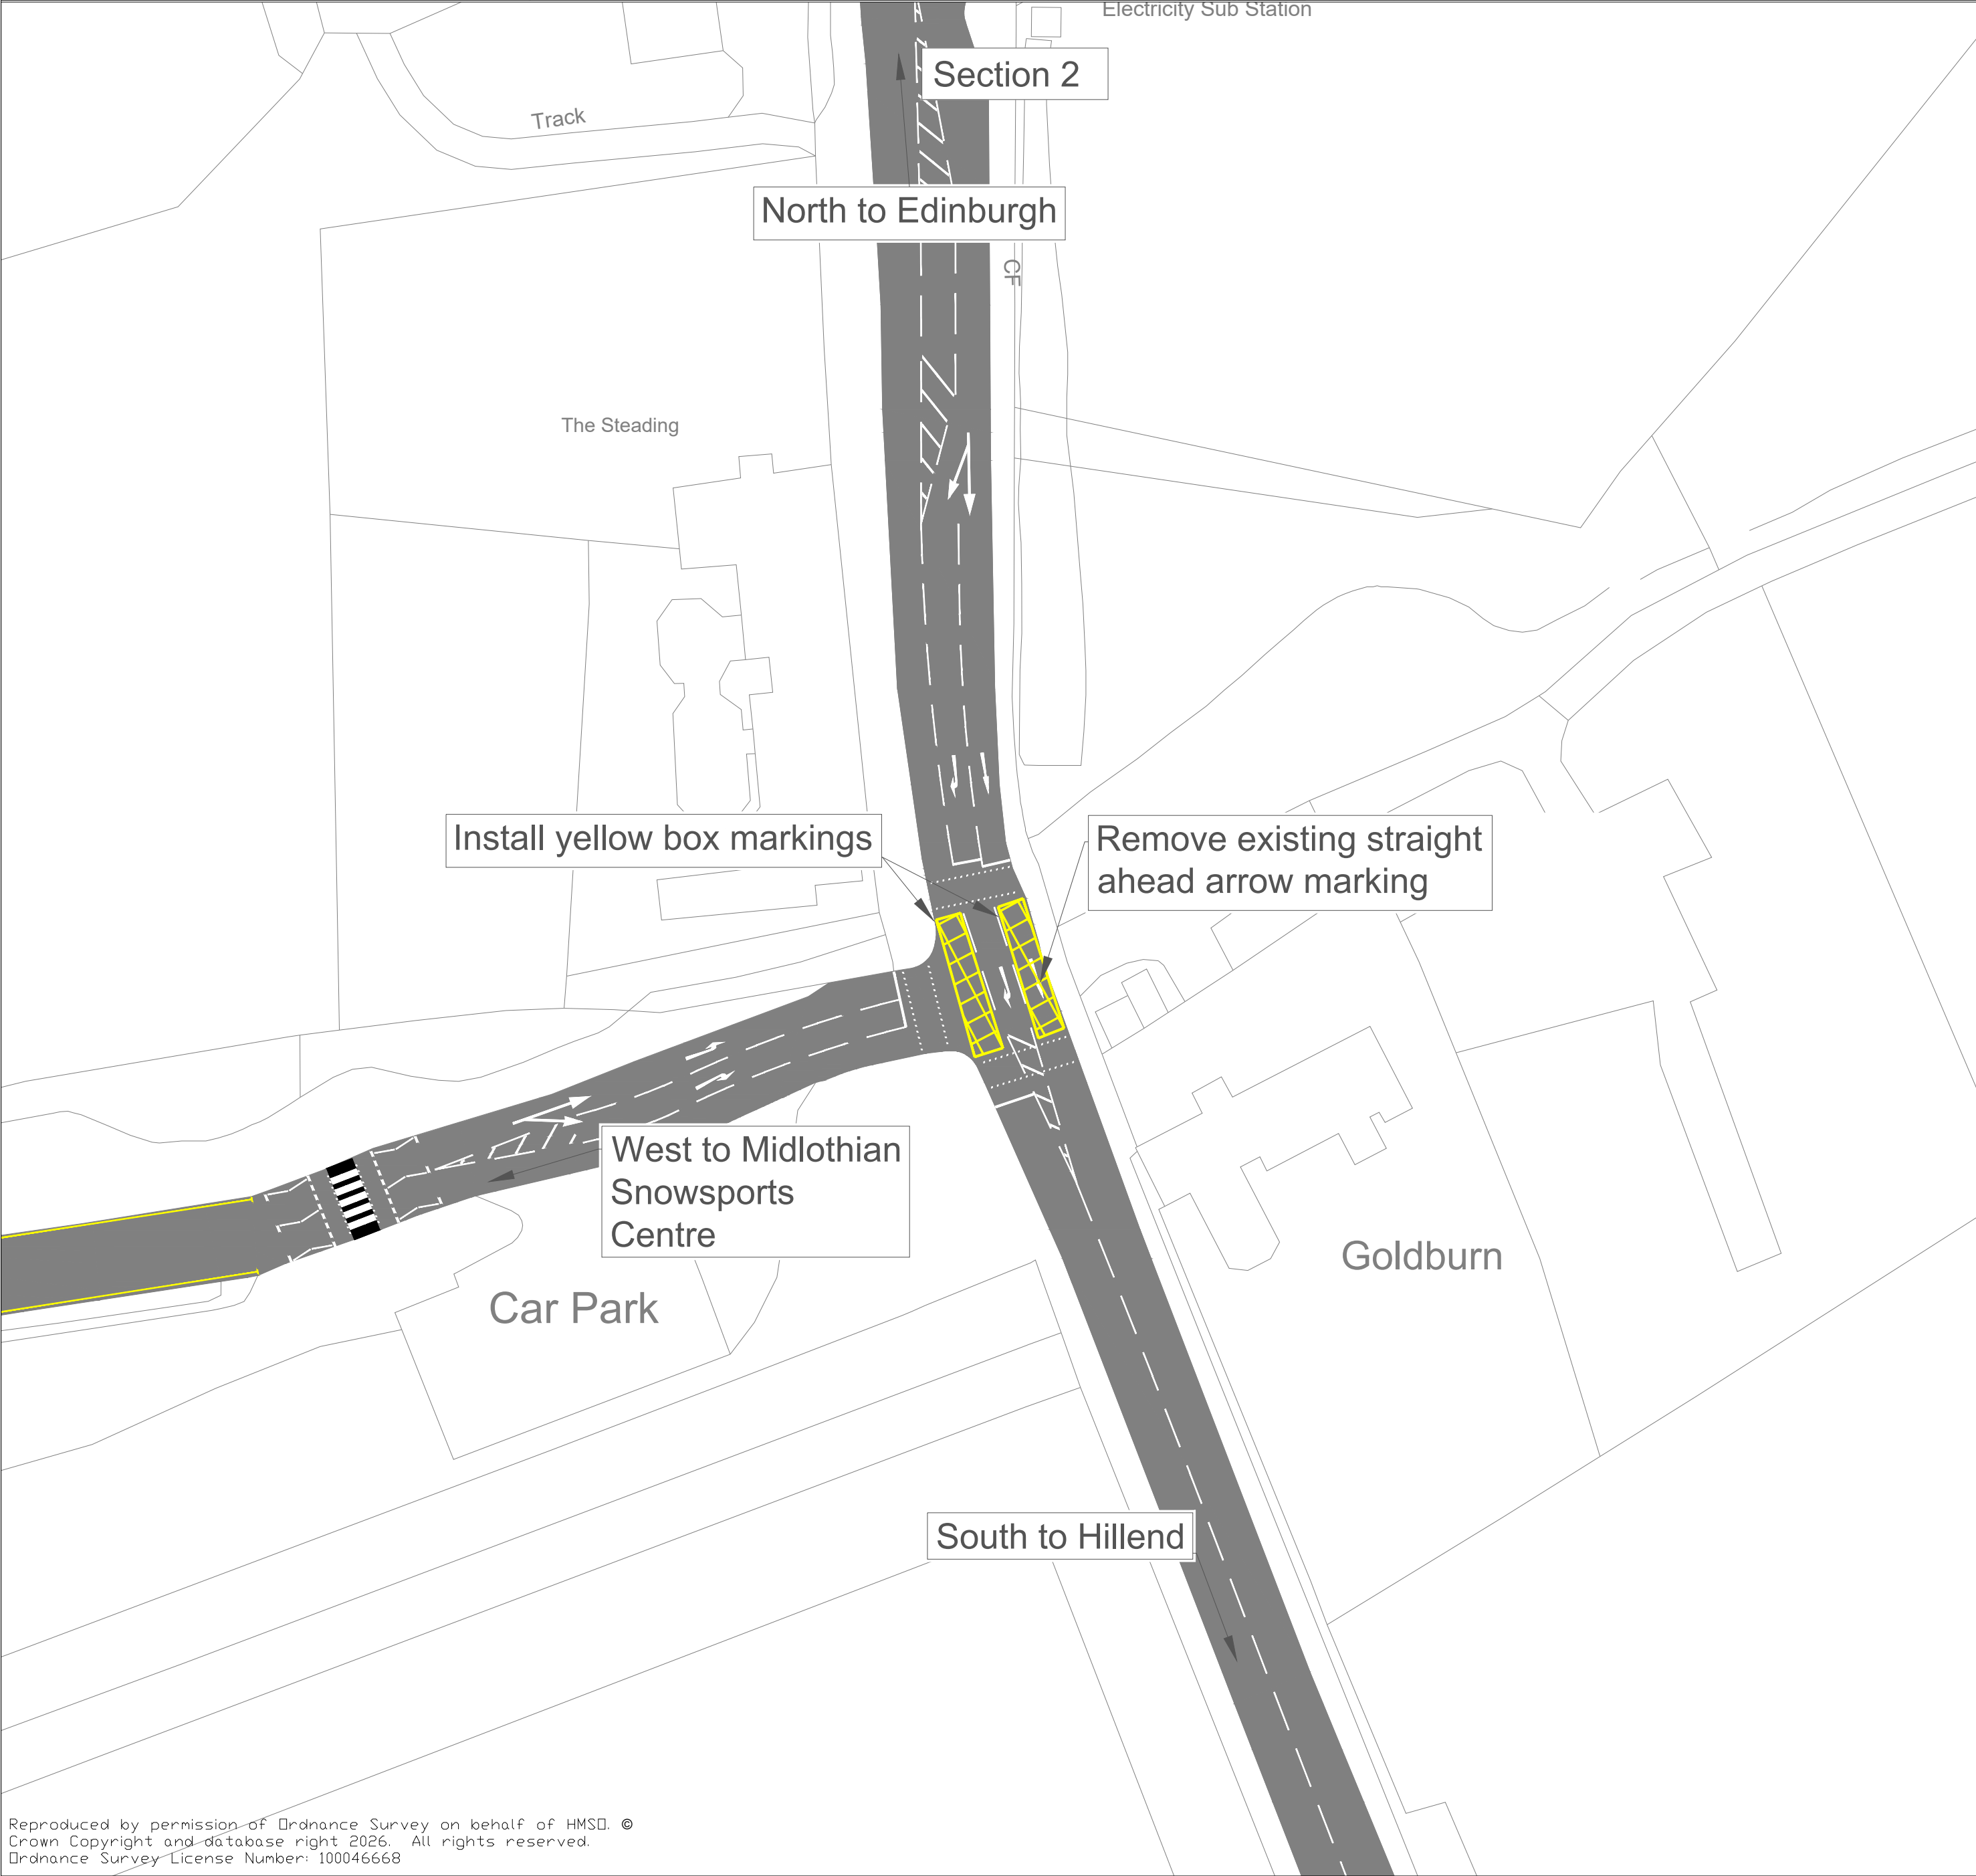


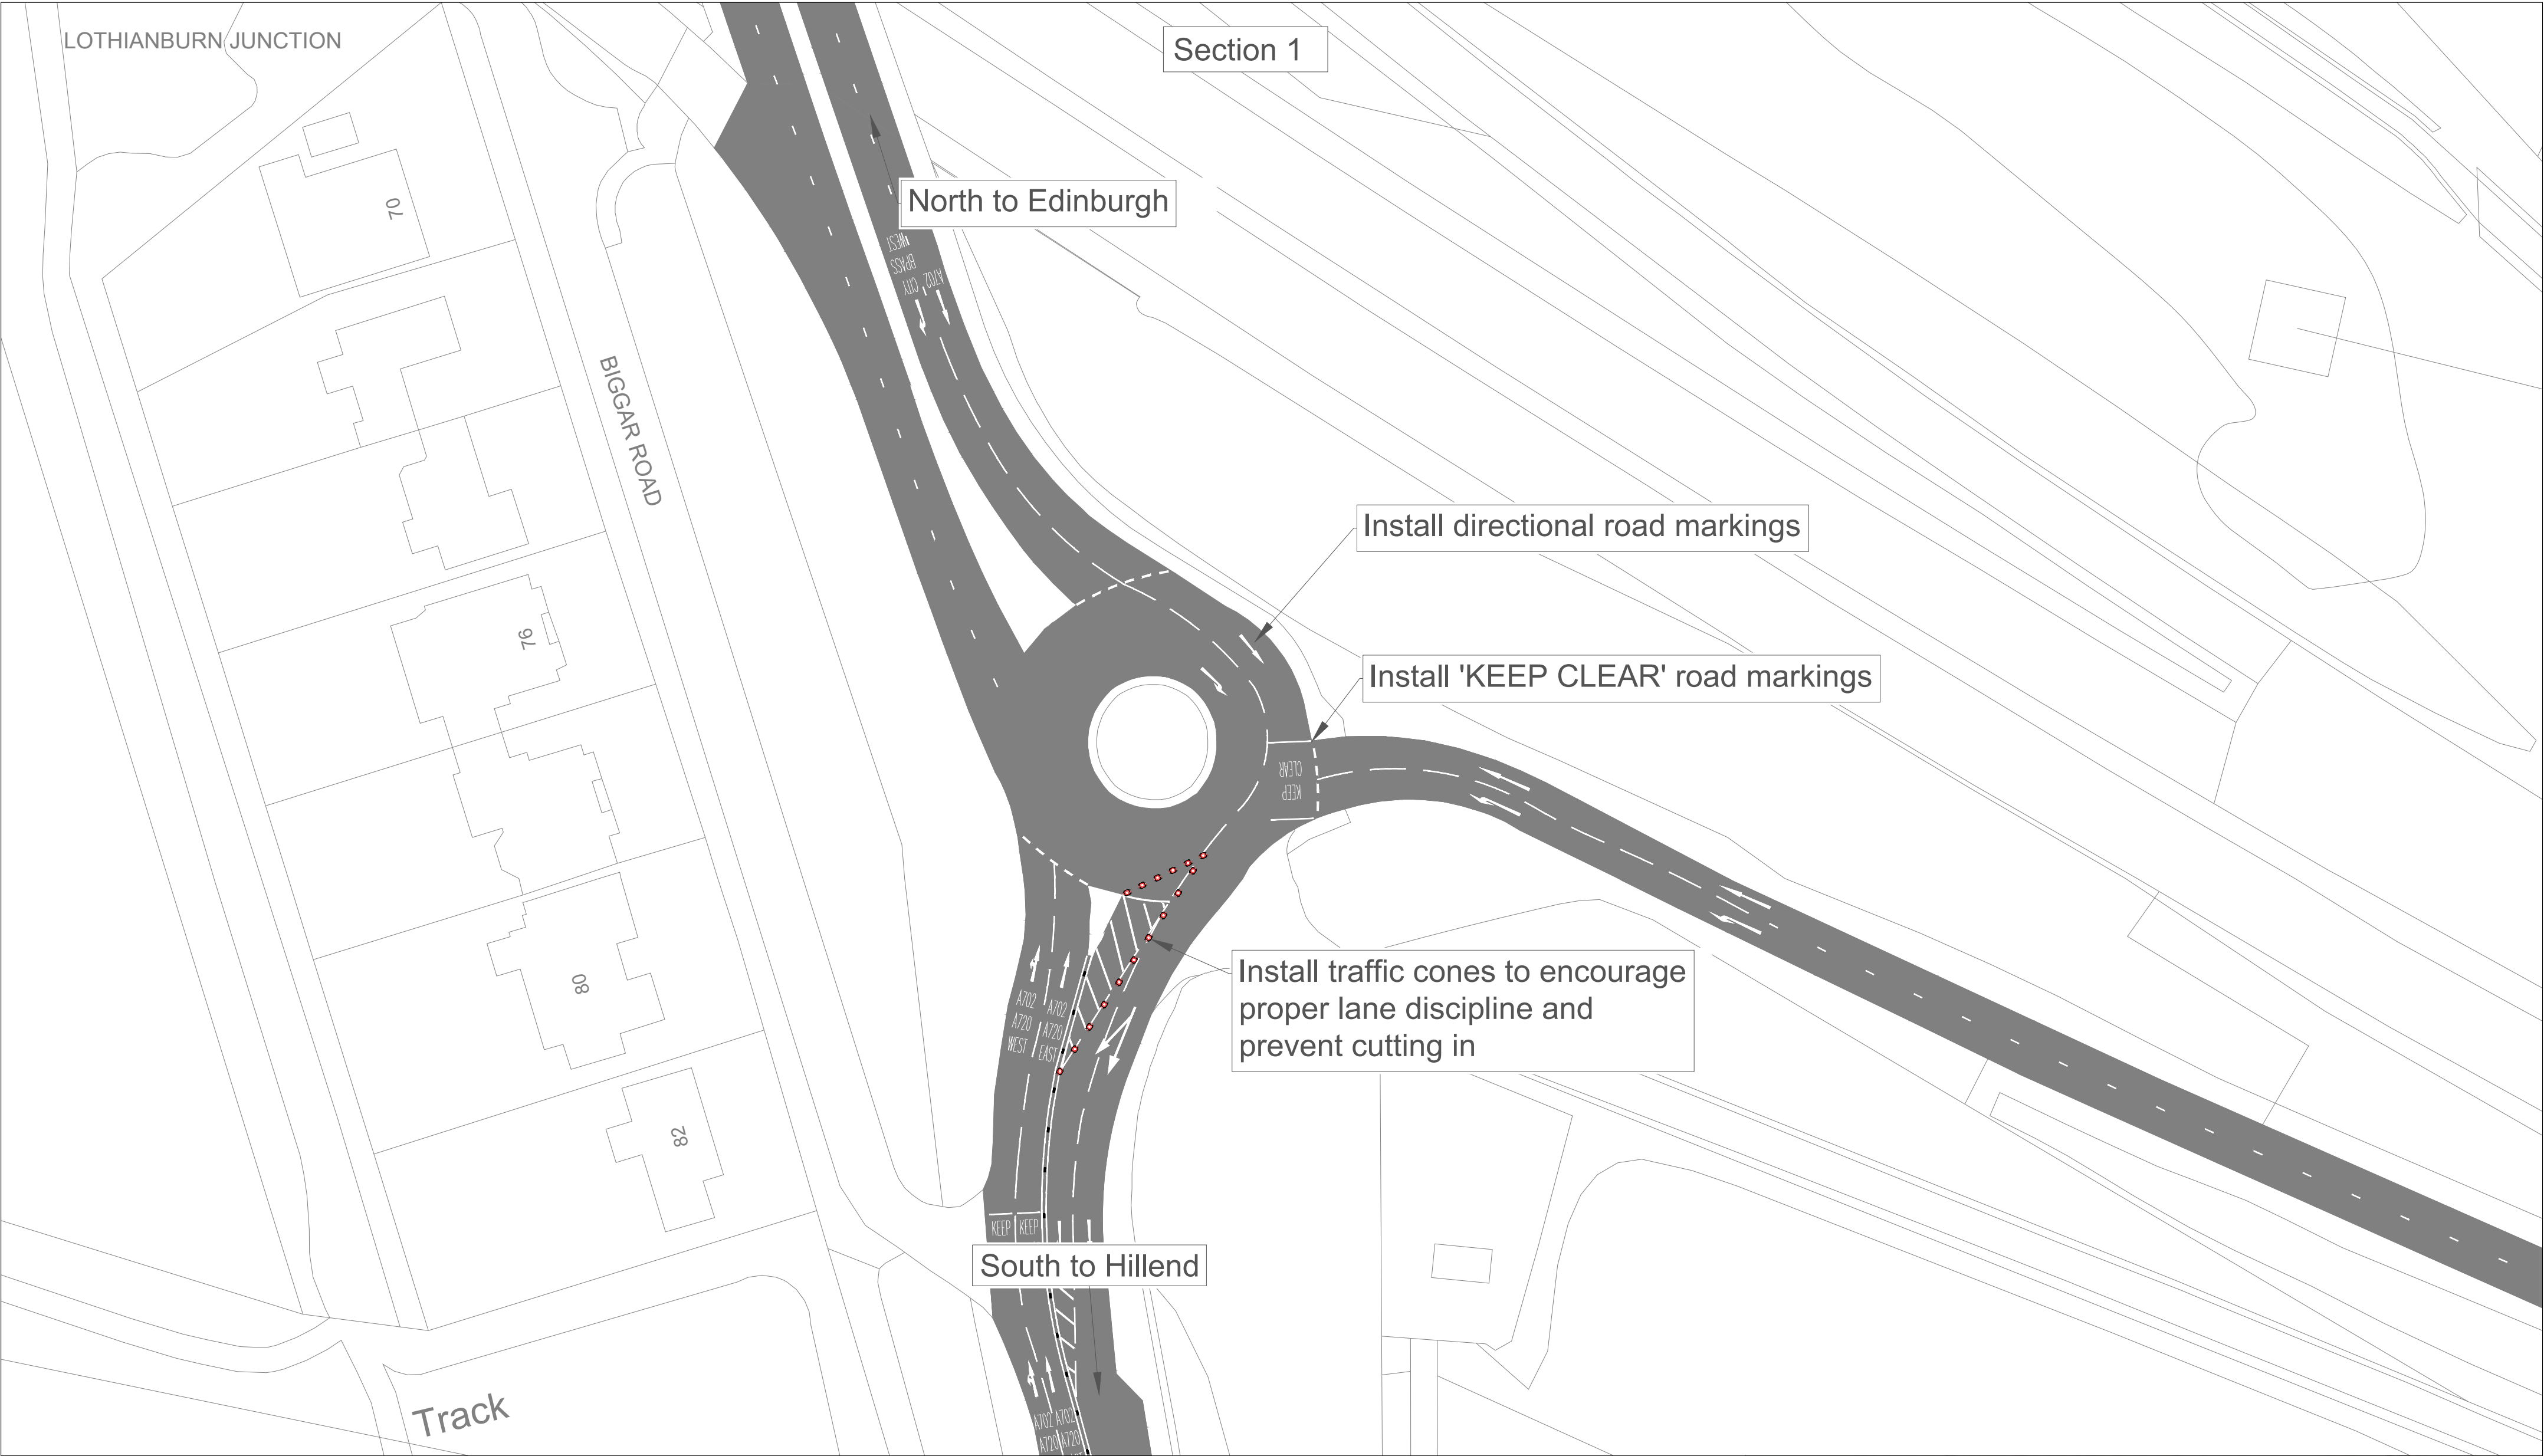

Reproduced by permission of Ordnance Survey on behalf of HMSO. © Crown Copyright and database right 2026. All rights reserved. Ordnance Survey License Number: 100046668

|      |  |      |  |  |  |         |  |                                                                                       |  |                                                           |  |
|------|--|------|--|--|--|---------|--|---------------------------------------------------------------------------------------|--|-----------------------------------------------------------|--|
|      |  |      |  |  |  | Status  |  | Information                                                                           |  | Project                                                   |  |
|      |  |      |  |  |  |         |  |  |  | 0801 - Strategic Road Saftey<br>A702 Lothianburn Junction |  |
|      |  |      |  |  |  | Client  |  |  |  | Title                                                     |  |
|      |  |      |  |  |  |         |  |                                                                                       |  | Proposed Temporary Measures                               |  |
| Rev  |  | Date |  |  |  | Checked |  |                                                                                       |  | Drawing No.                                               |  |
| Rev. |  |      |  |  |  |         |  |                                                                                       |  | 26-SE-0801-3-4                                            |  |
|      |  |      |  |  |  |         |  |                                                                                       |  | Scale                                                     |  |
|      |  |      |  |  |  |         |  |                                                                                       |  | Date 23/06/2026                                           |  |
|      |  |      |  |  |  |         |  |                                                                                       |  | Designed LJ                                               |  |
|      |  |      |  |  |  |         |  |                                                                                       |  | Drawn LJ                                                  |  |
|      |  |      |  |  |  |         |  |                                                                                       |  | Checked JM                                                |  |
|      |  |      |  |  |  |         |  |                                                                                       |  | Approved JM                                               |  |
|      |  |      |  |  |  |         |  |                                                                                       |  |                                                           |  |
